
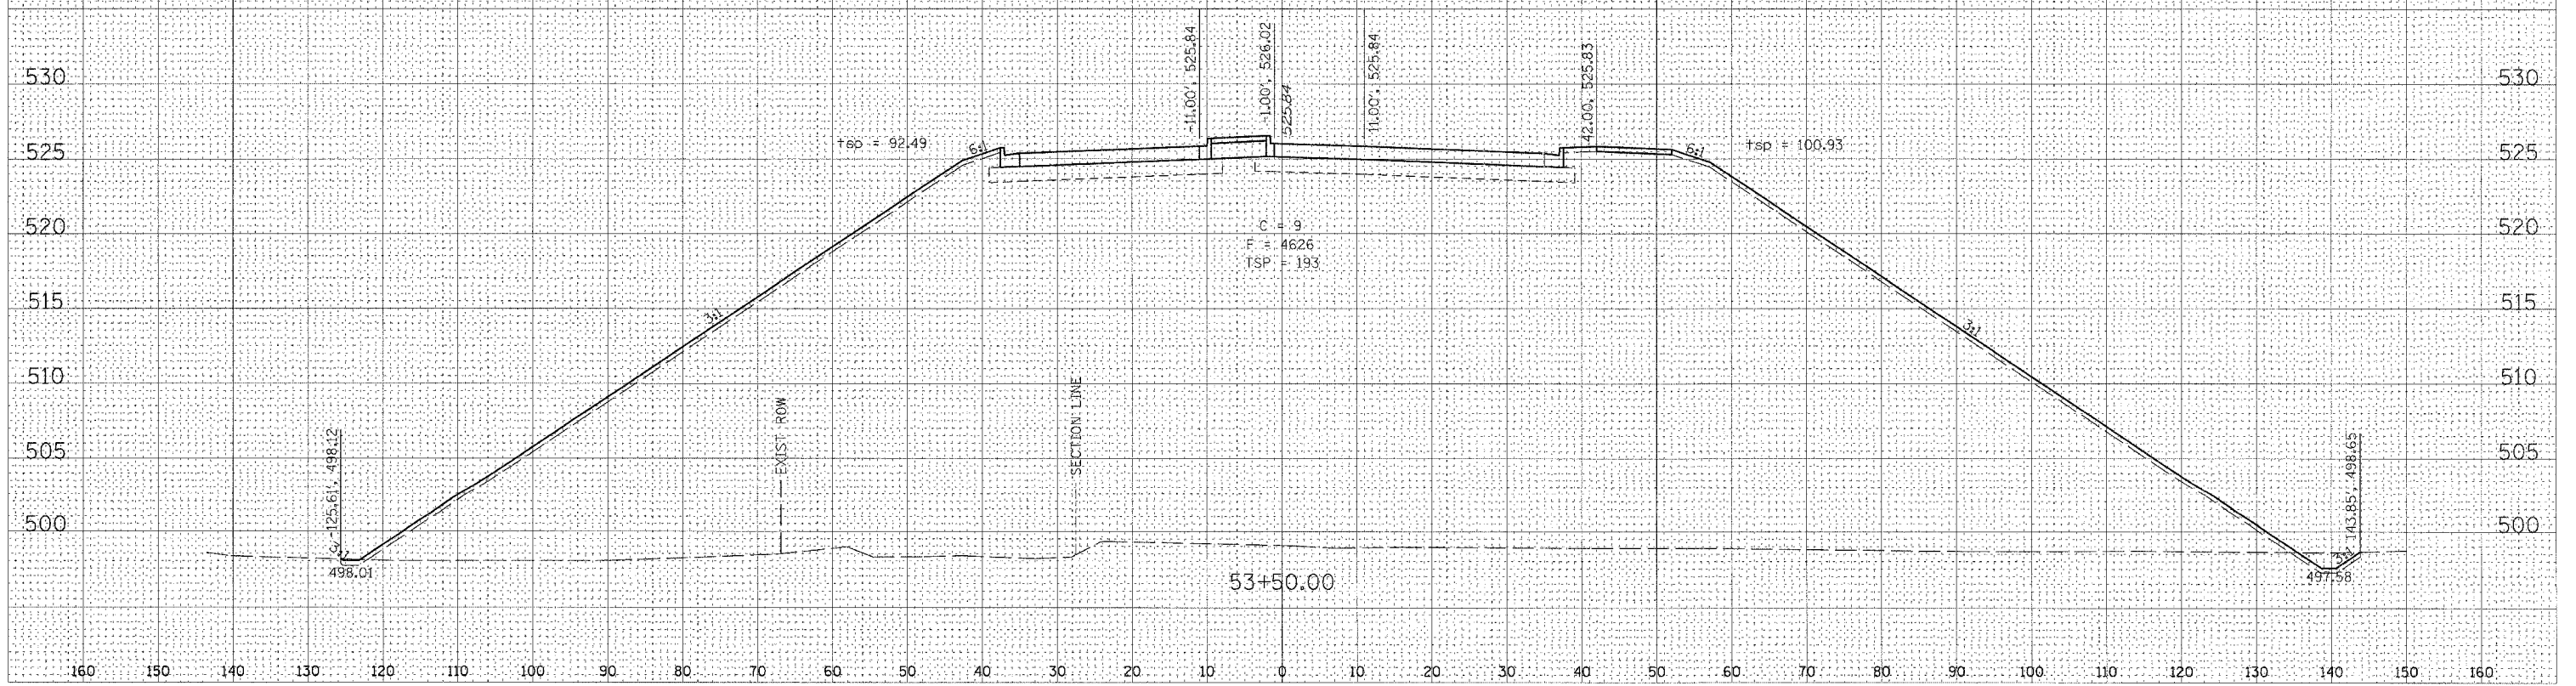


F.A. RTE.	SECTION	COUNTY	TOTAL SHEETS	SHEET NO.
57/64	(41-3)HBK	JEFFERSON	518	320

STA. 53+50.00 TO STA. 54+00.00
FED. ROAD DIST. NO. ILLINOIS FED. AID PROJECT

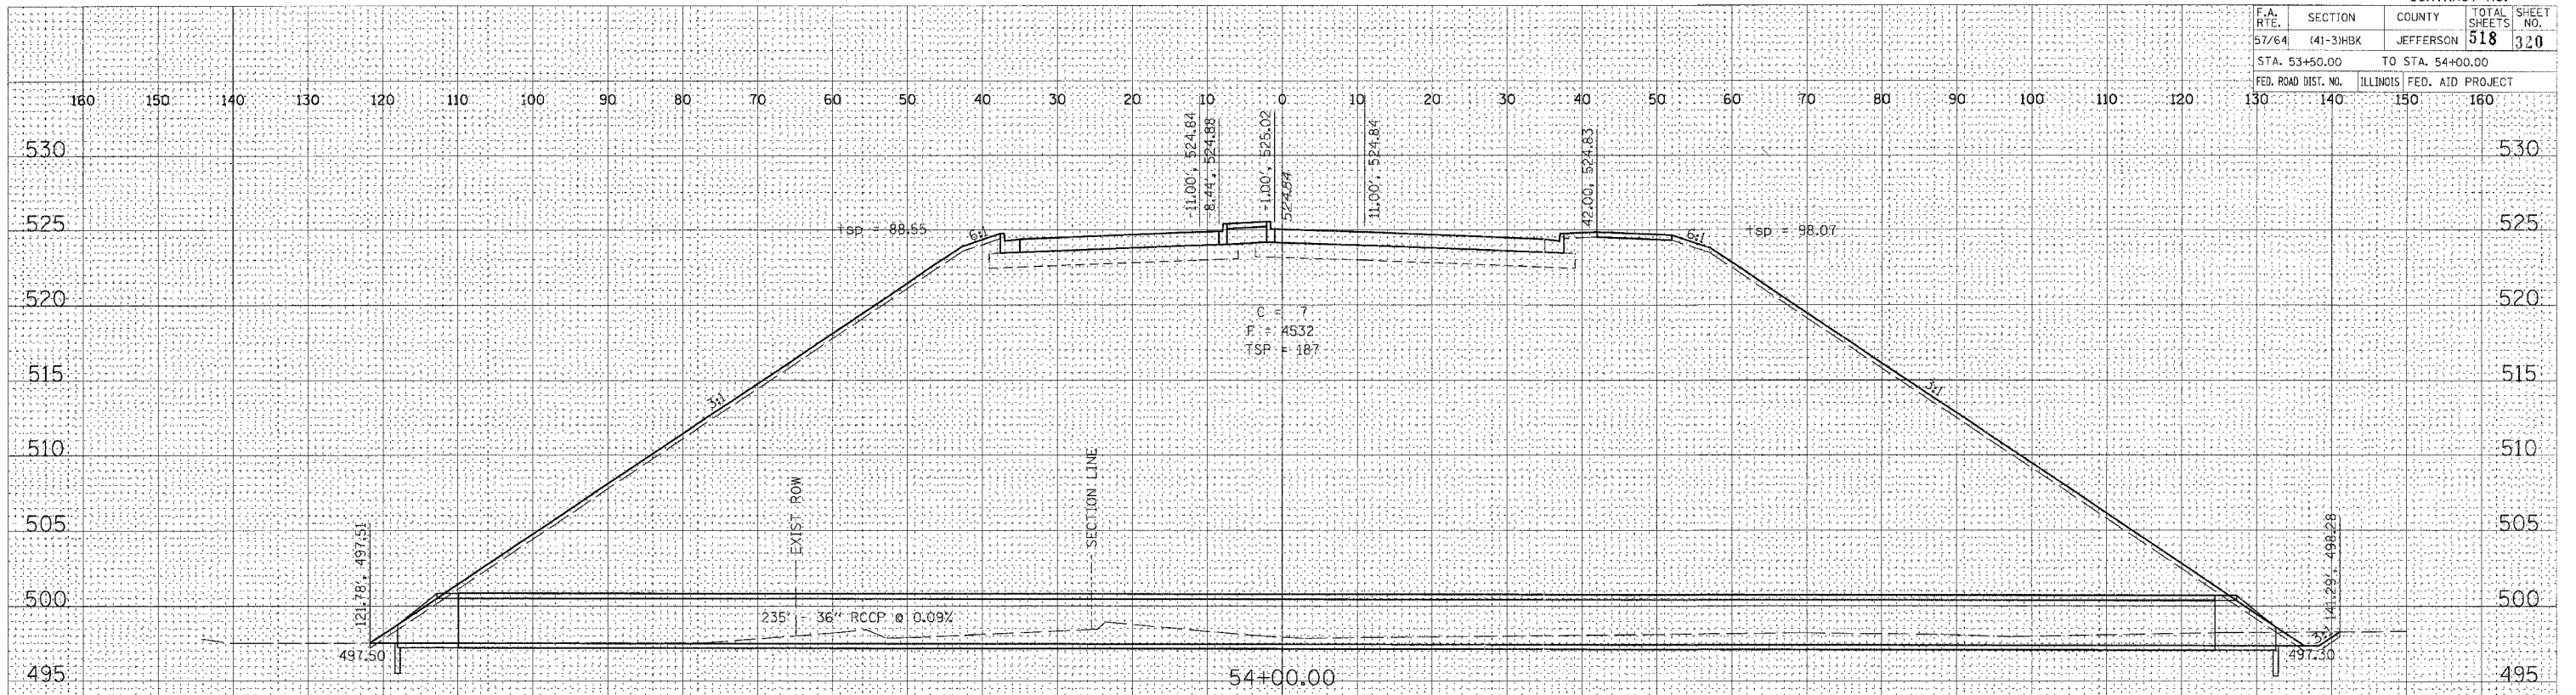

FINAL	SURVEYED	BY	DATE
SAVED	PLOTTED		
NOTE BOOK	REPAIRED		
	AREAS CHECKED		
NO.			

ORIGINAL	SURVEYED	BY	DATE
SAVED	PLOTTED		
NOTE BOOK	REPAIRED		
	AREAS CHECKED		
NO.			

PLOT DATE = 8/31/2007 8:06:28 AM
 FILE NAME = H:\999999\99999999\99999999\99999999.dwg / AN
 USER NAME = Nest