


CONTRACT NO.			
F.A. RTE.	SECTION	COUNTY	TOTAL SHEET NO.
57/64	(41-3)HBK	JEFFERSON	518 322
STA. 55+50.00		TO STA. 56+00.00	
FED. ROAD DIST. NO.	ILLINOIS	FED. AID PROJECT	
130	140	150	160

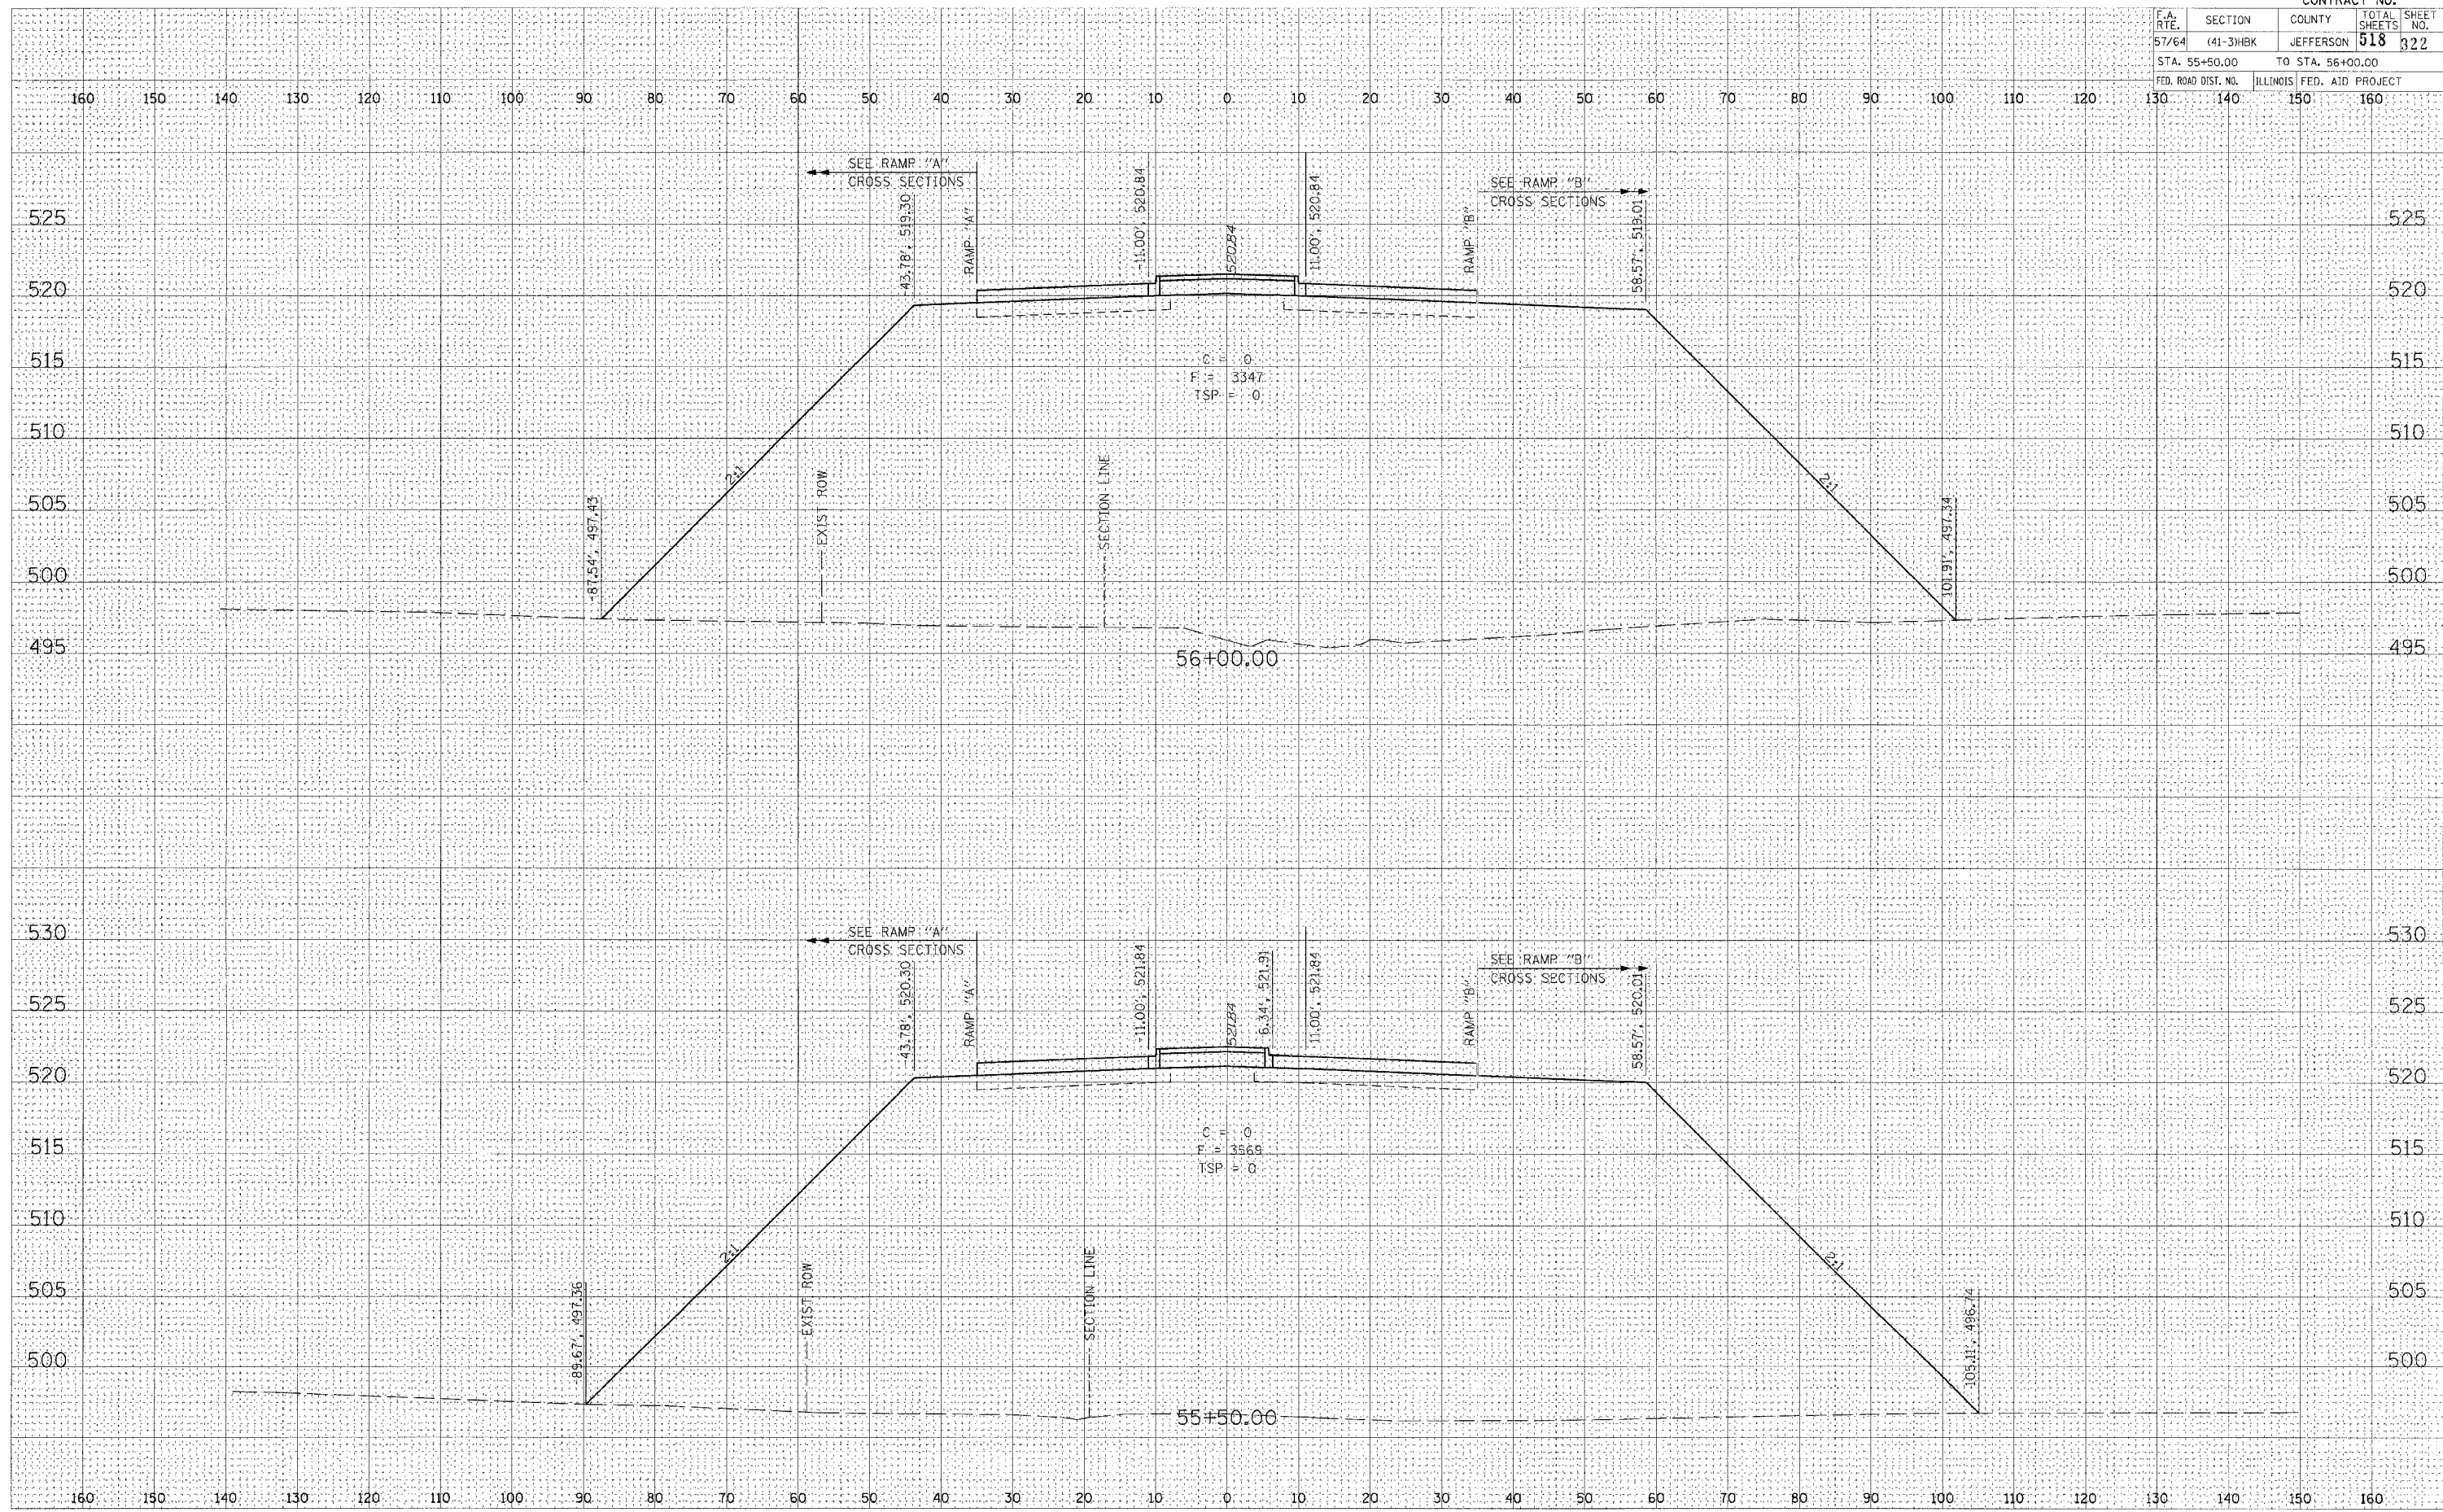

DATE	BY

FINAL SURVEY PLOTTED TEMPLATE AREAS CHECKED

DATE	BY

ORIGINAL SURVEY PLOTTED TEMPLATE AREAS CHECKED

PLOT DATE = 03/21/2007 06:28 AM
 FILE NAME = I:\98 jobs\981207a\road\sheet.dwg
 PLOT SCALE = 1/8" = 100'
 USER NAME = KAC