


LAYOUT
DRAWN
REVIEWED
DATE
02/21/04
M.T.M.

ORIGINAL SURVEY
DRAWN
REVIEWED
DATE
02/21/04
M.T.M.

FINAL SURVEY
DRAWN
REVIEWED
DATE
02/21/04
M.T.M.

03/26/07 12:26 PM
A:\98 Jobs\98070\Draw\Plan\SheetC-40354E.dwg

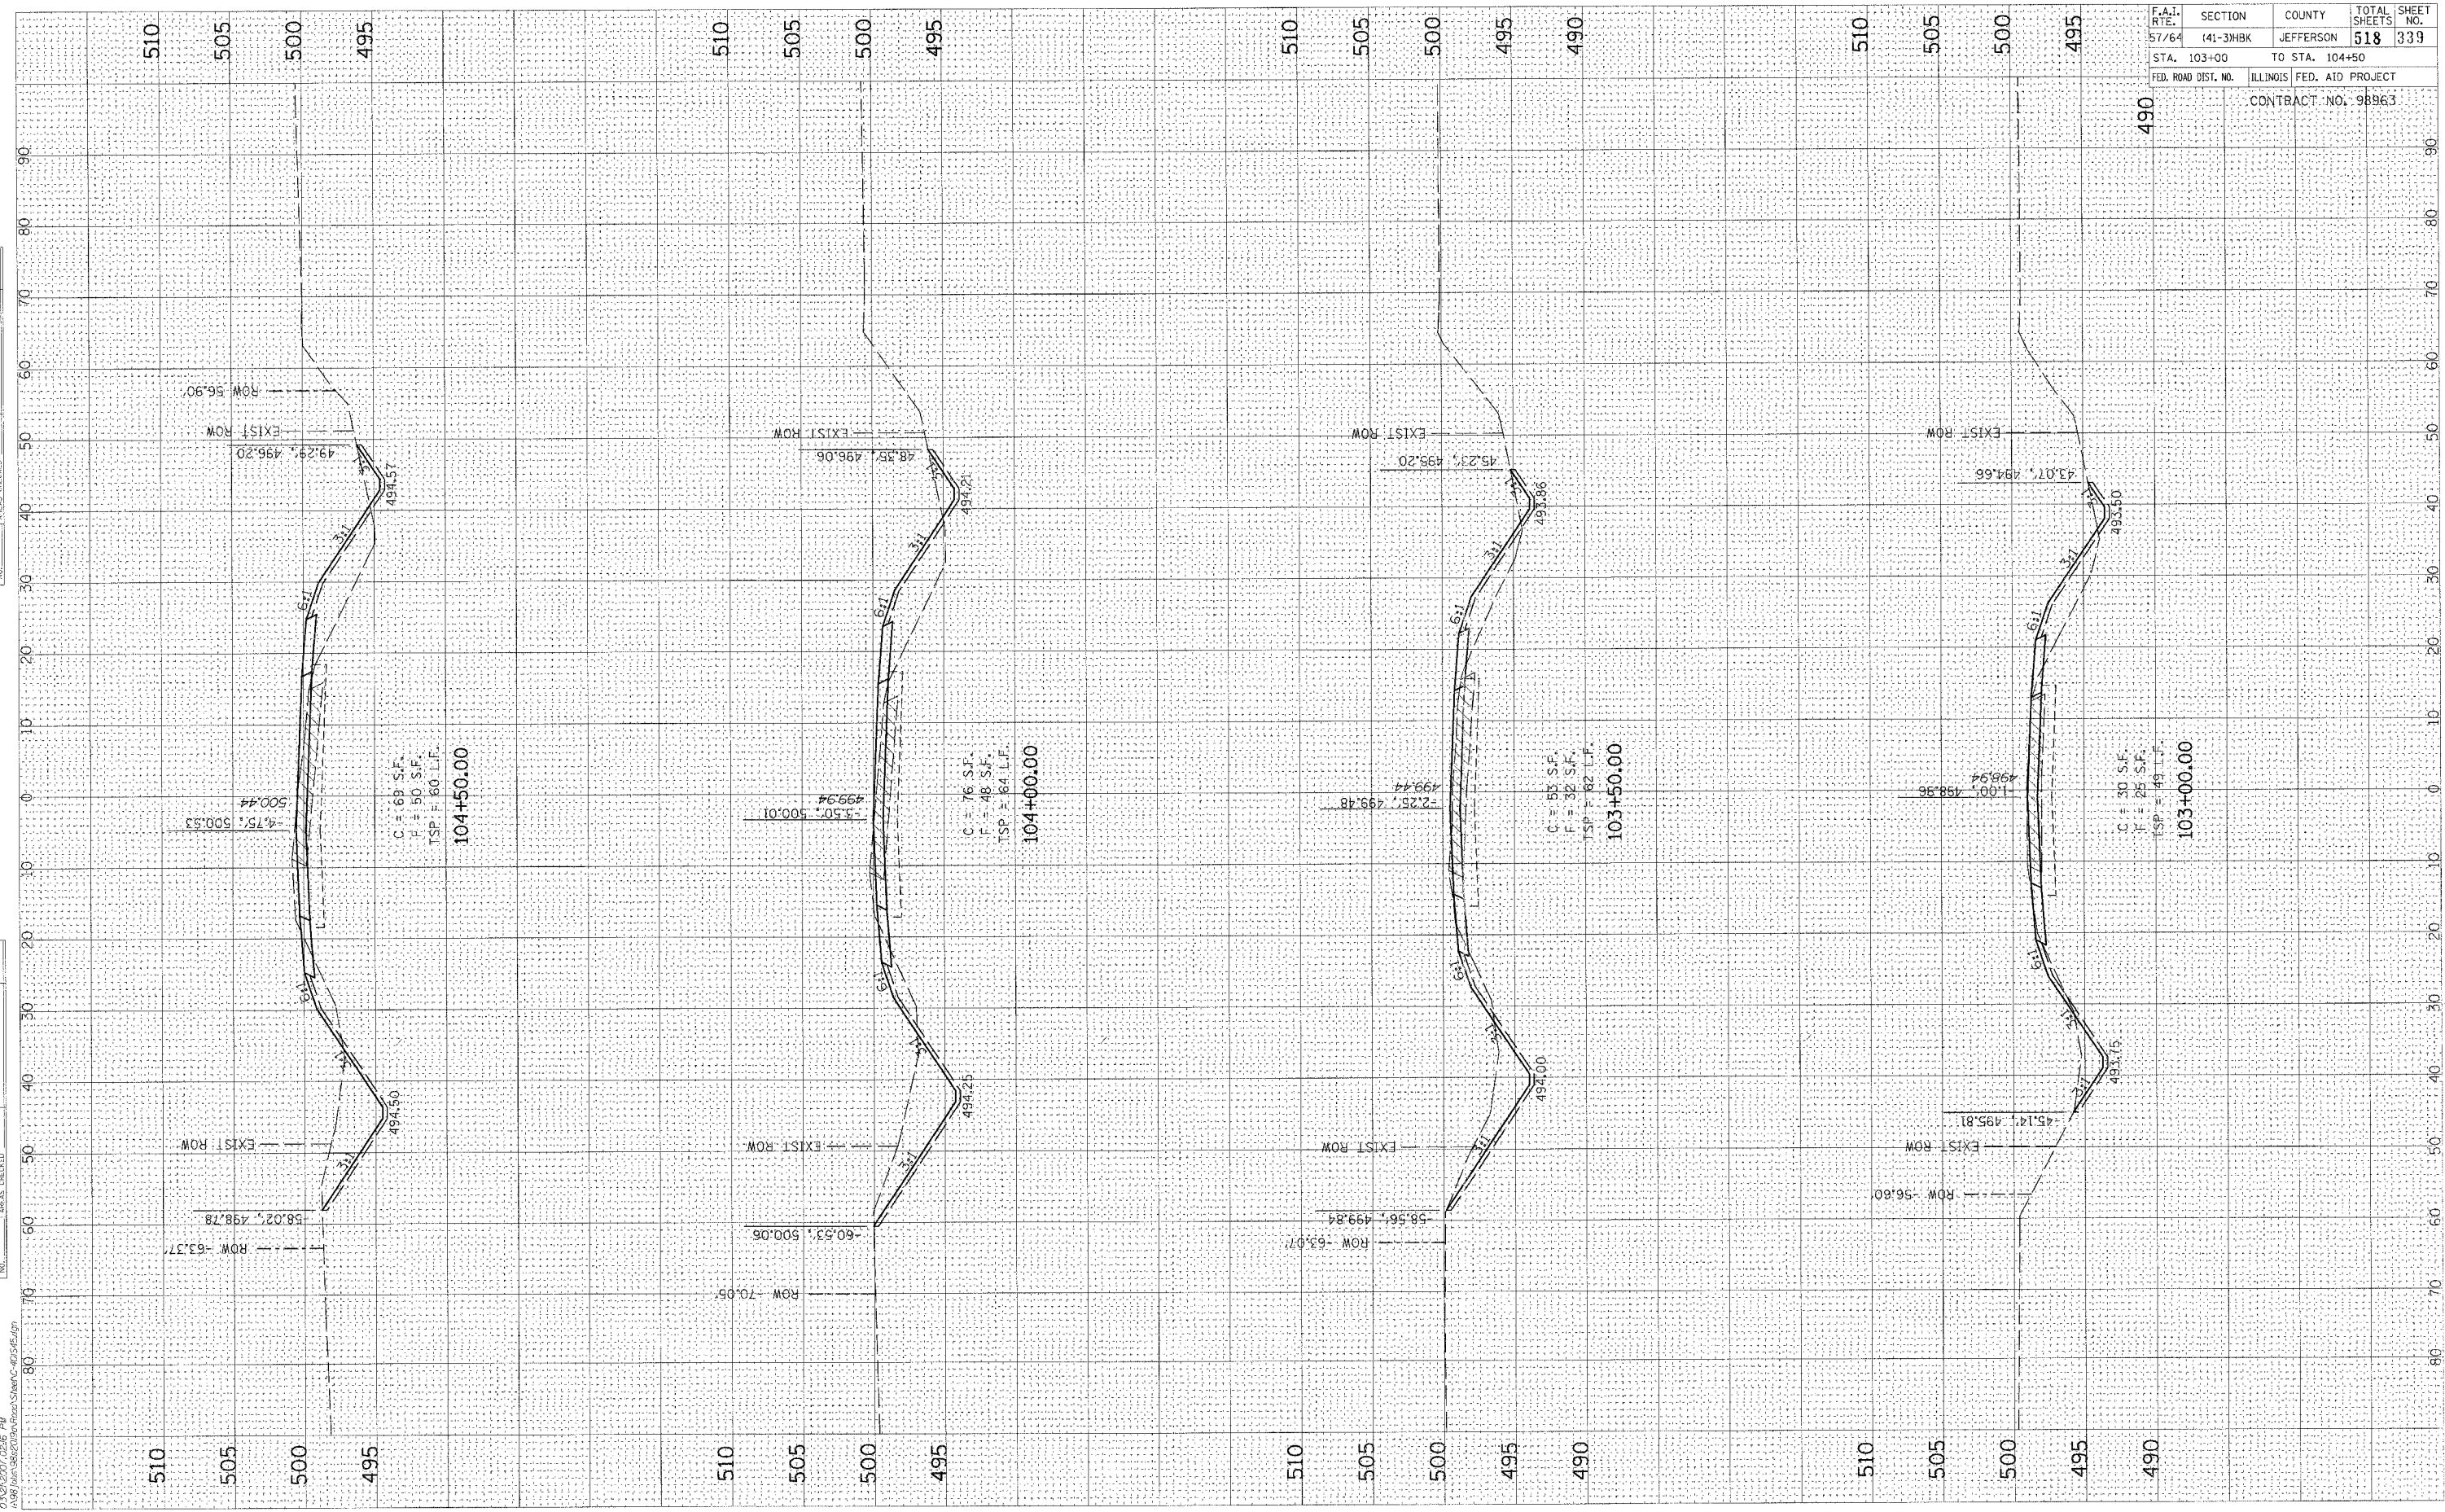

F.A.T. RTE.:	SECTION	COUNTY	TOTAL SHEETS	SHEET NO.
57/64	141-3JHBK	JEFFERSON	518	339
STA. 103+00	TO STA. 104+50			
FED. ROAD DIST. NO.	ILLINOIS FED. AID PROJECT			
CONTRACT NO. 98963				