


LAYOUT  
 DATE: 02/27/04  
 DRAWN: KEI  
 CHECKED: M.L.M.

02/26/2007 02:05 PM  
 A:\98100\GIS\98100\PlanSheet\C-495-15.dwg

ORIGINAL SURVEY  
 SURVEYED  
 PLOTTED  
 TO SCALE  
 NOTE BOOK  
 AREAS CHECKED  
 NO.

FINAL SURVEY  
 SURVEYED  
 PLOTTED  
 TO SCALE  
 NOTE BOOK  
 AREAS CHECKED  
 NO.

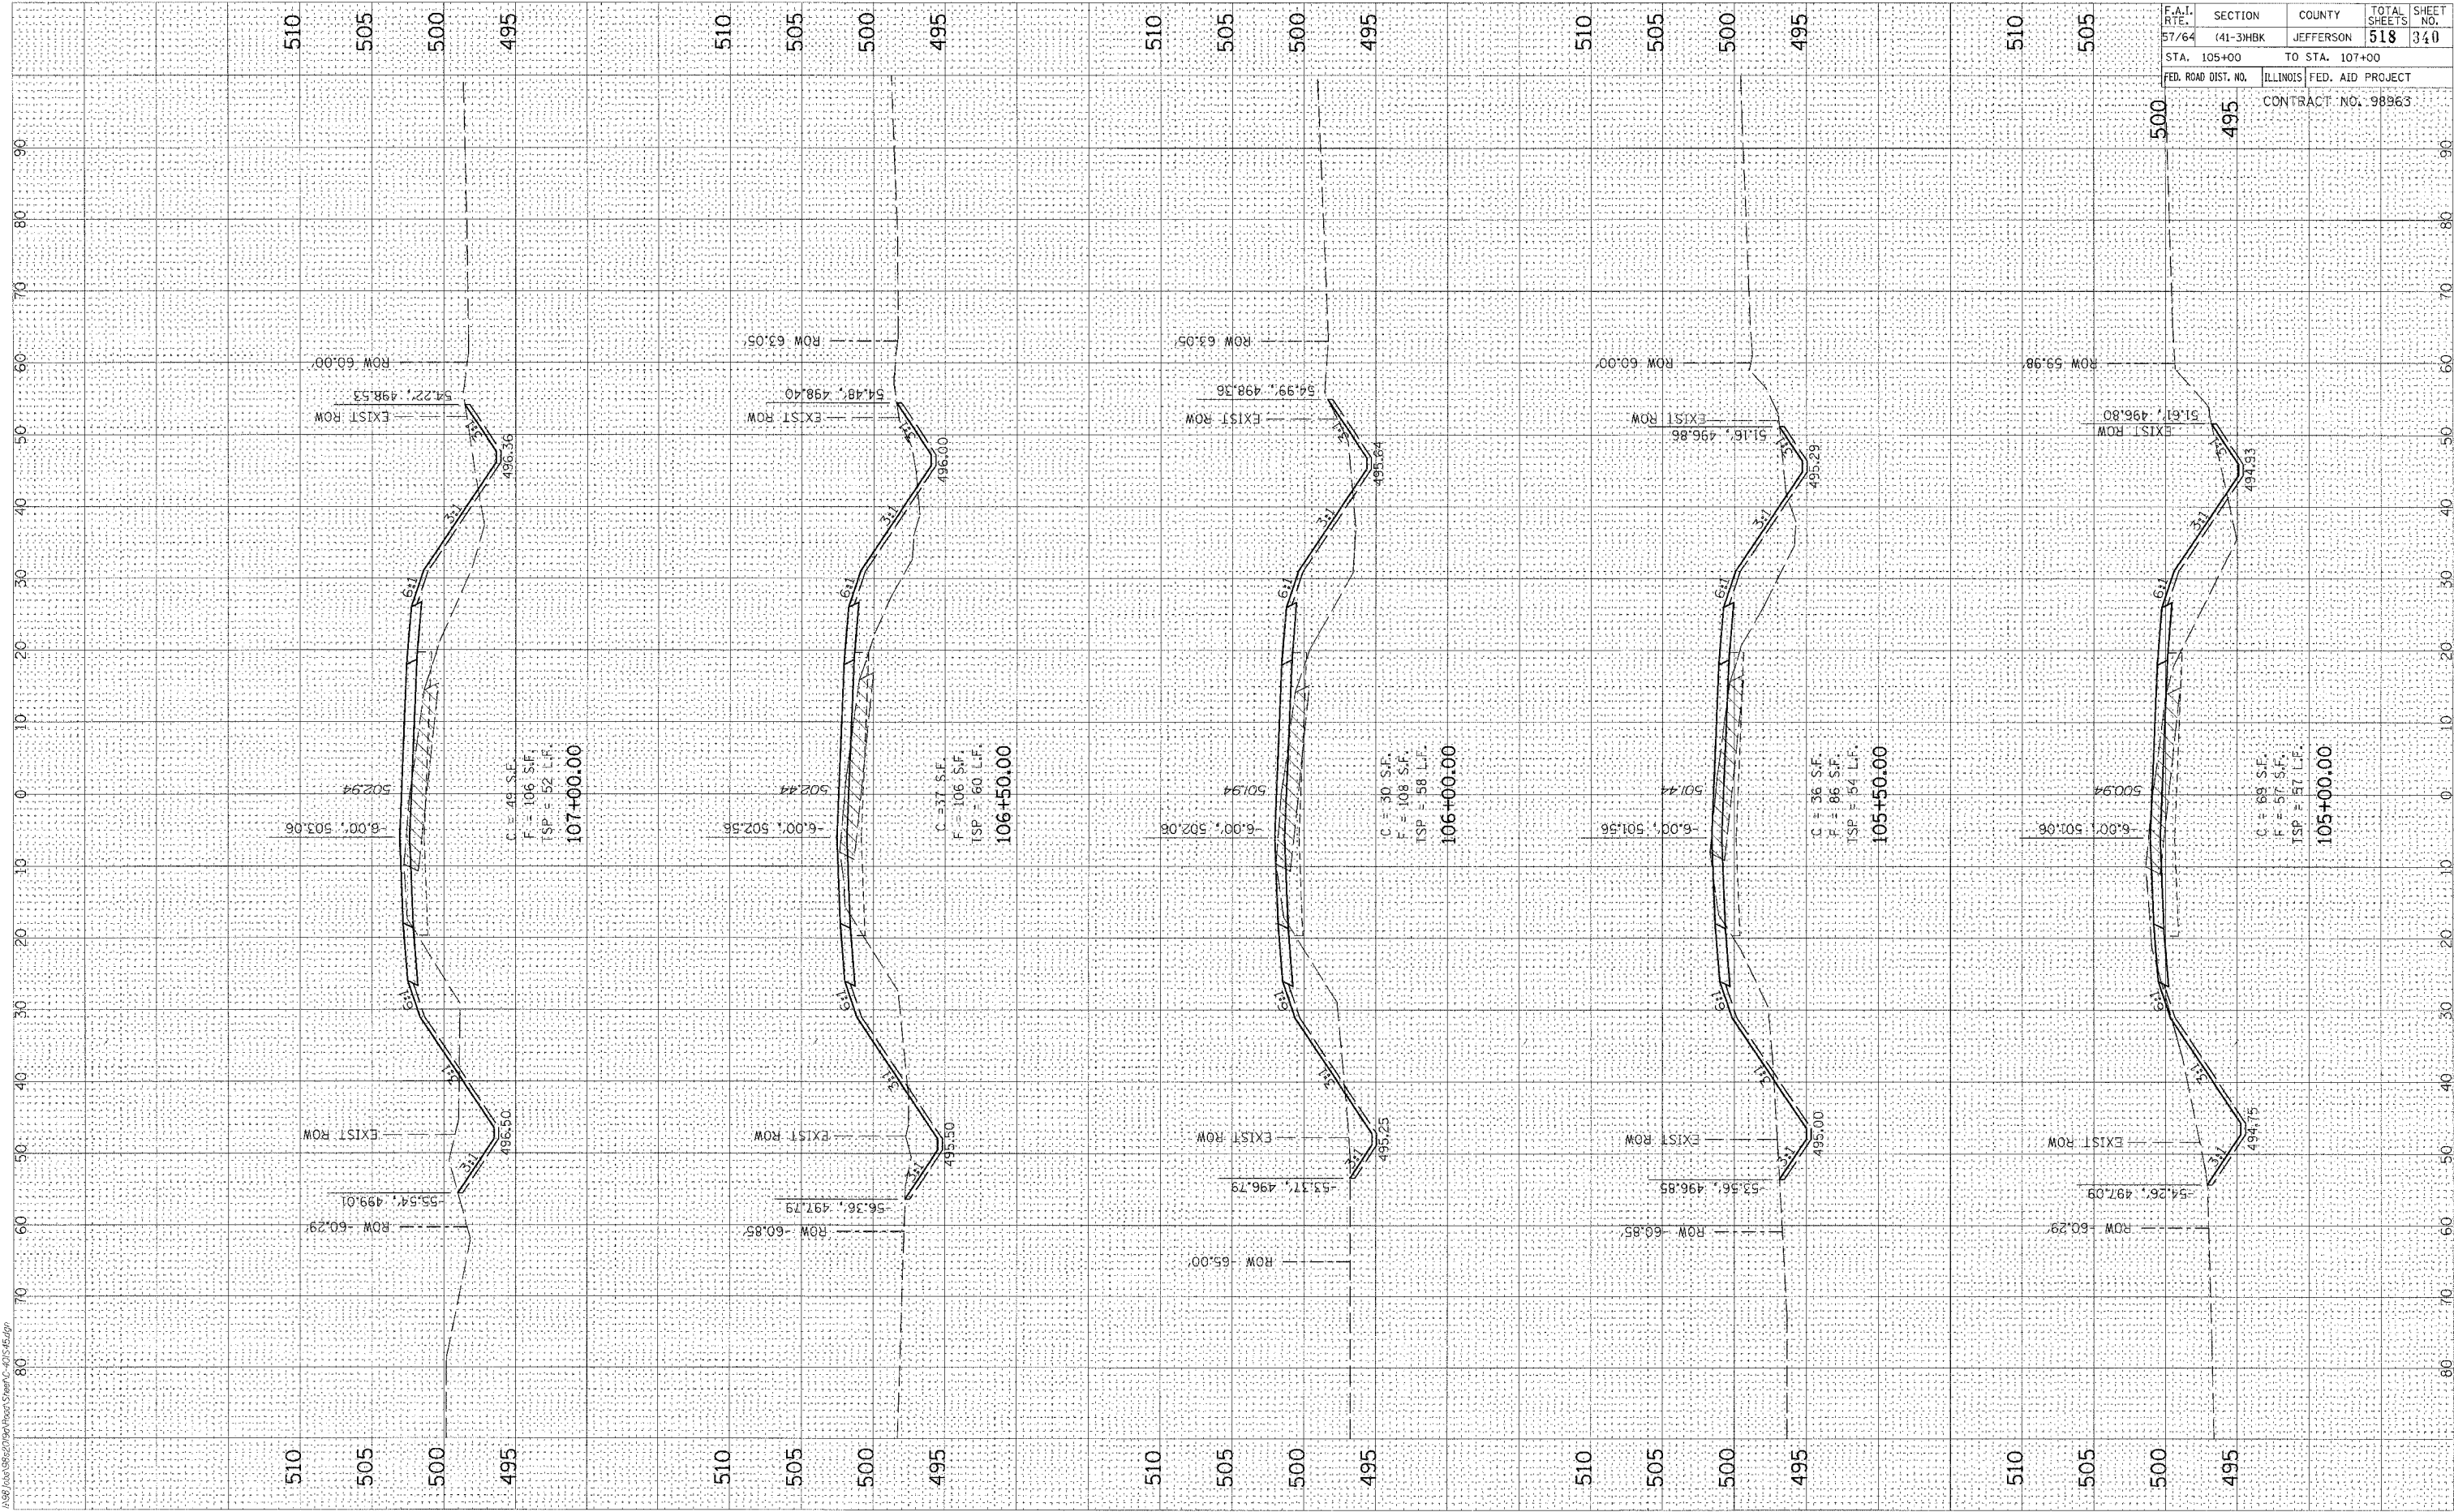

F.A.I. RTE. 57/64	SECTION (41-3)HBK	COUNTY JEFFERSON	TOTAL SHEETS 518	SHEET NO. 340
STA. 105+00	TO STA. 107+00			
FED. ROAD DIST. NO. ILLINOIS	FED. AID PROJECT CONTRACT NO. 98963			