


CONTRACT NO.				
F.A. RTE.	SECTION	COUNTY	TOTAL SHEETS	SHEET NO.
57/64	41-3HBK	JEFFERSON	518	348
STA. 196+90.00		TO STA. 197+08.55		
FED. ROAD DIST. NO.		ILLINOIS FED. AID PROJECT		

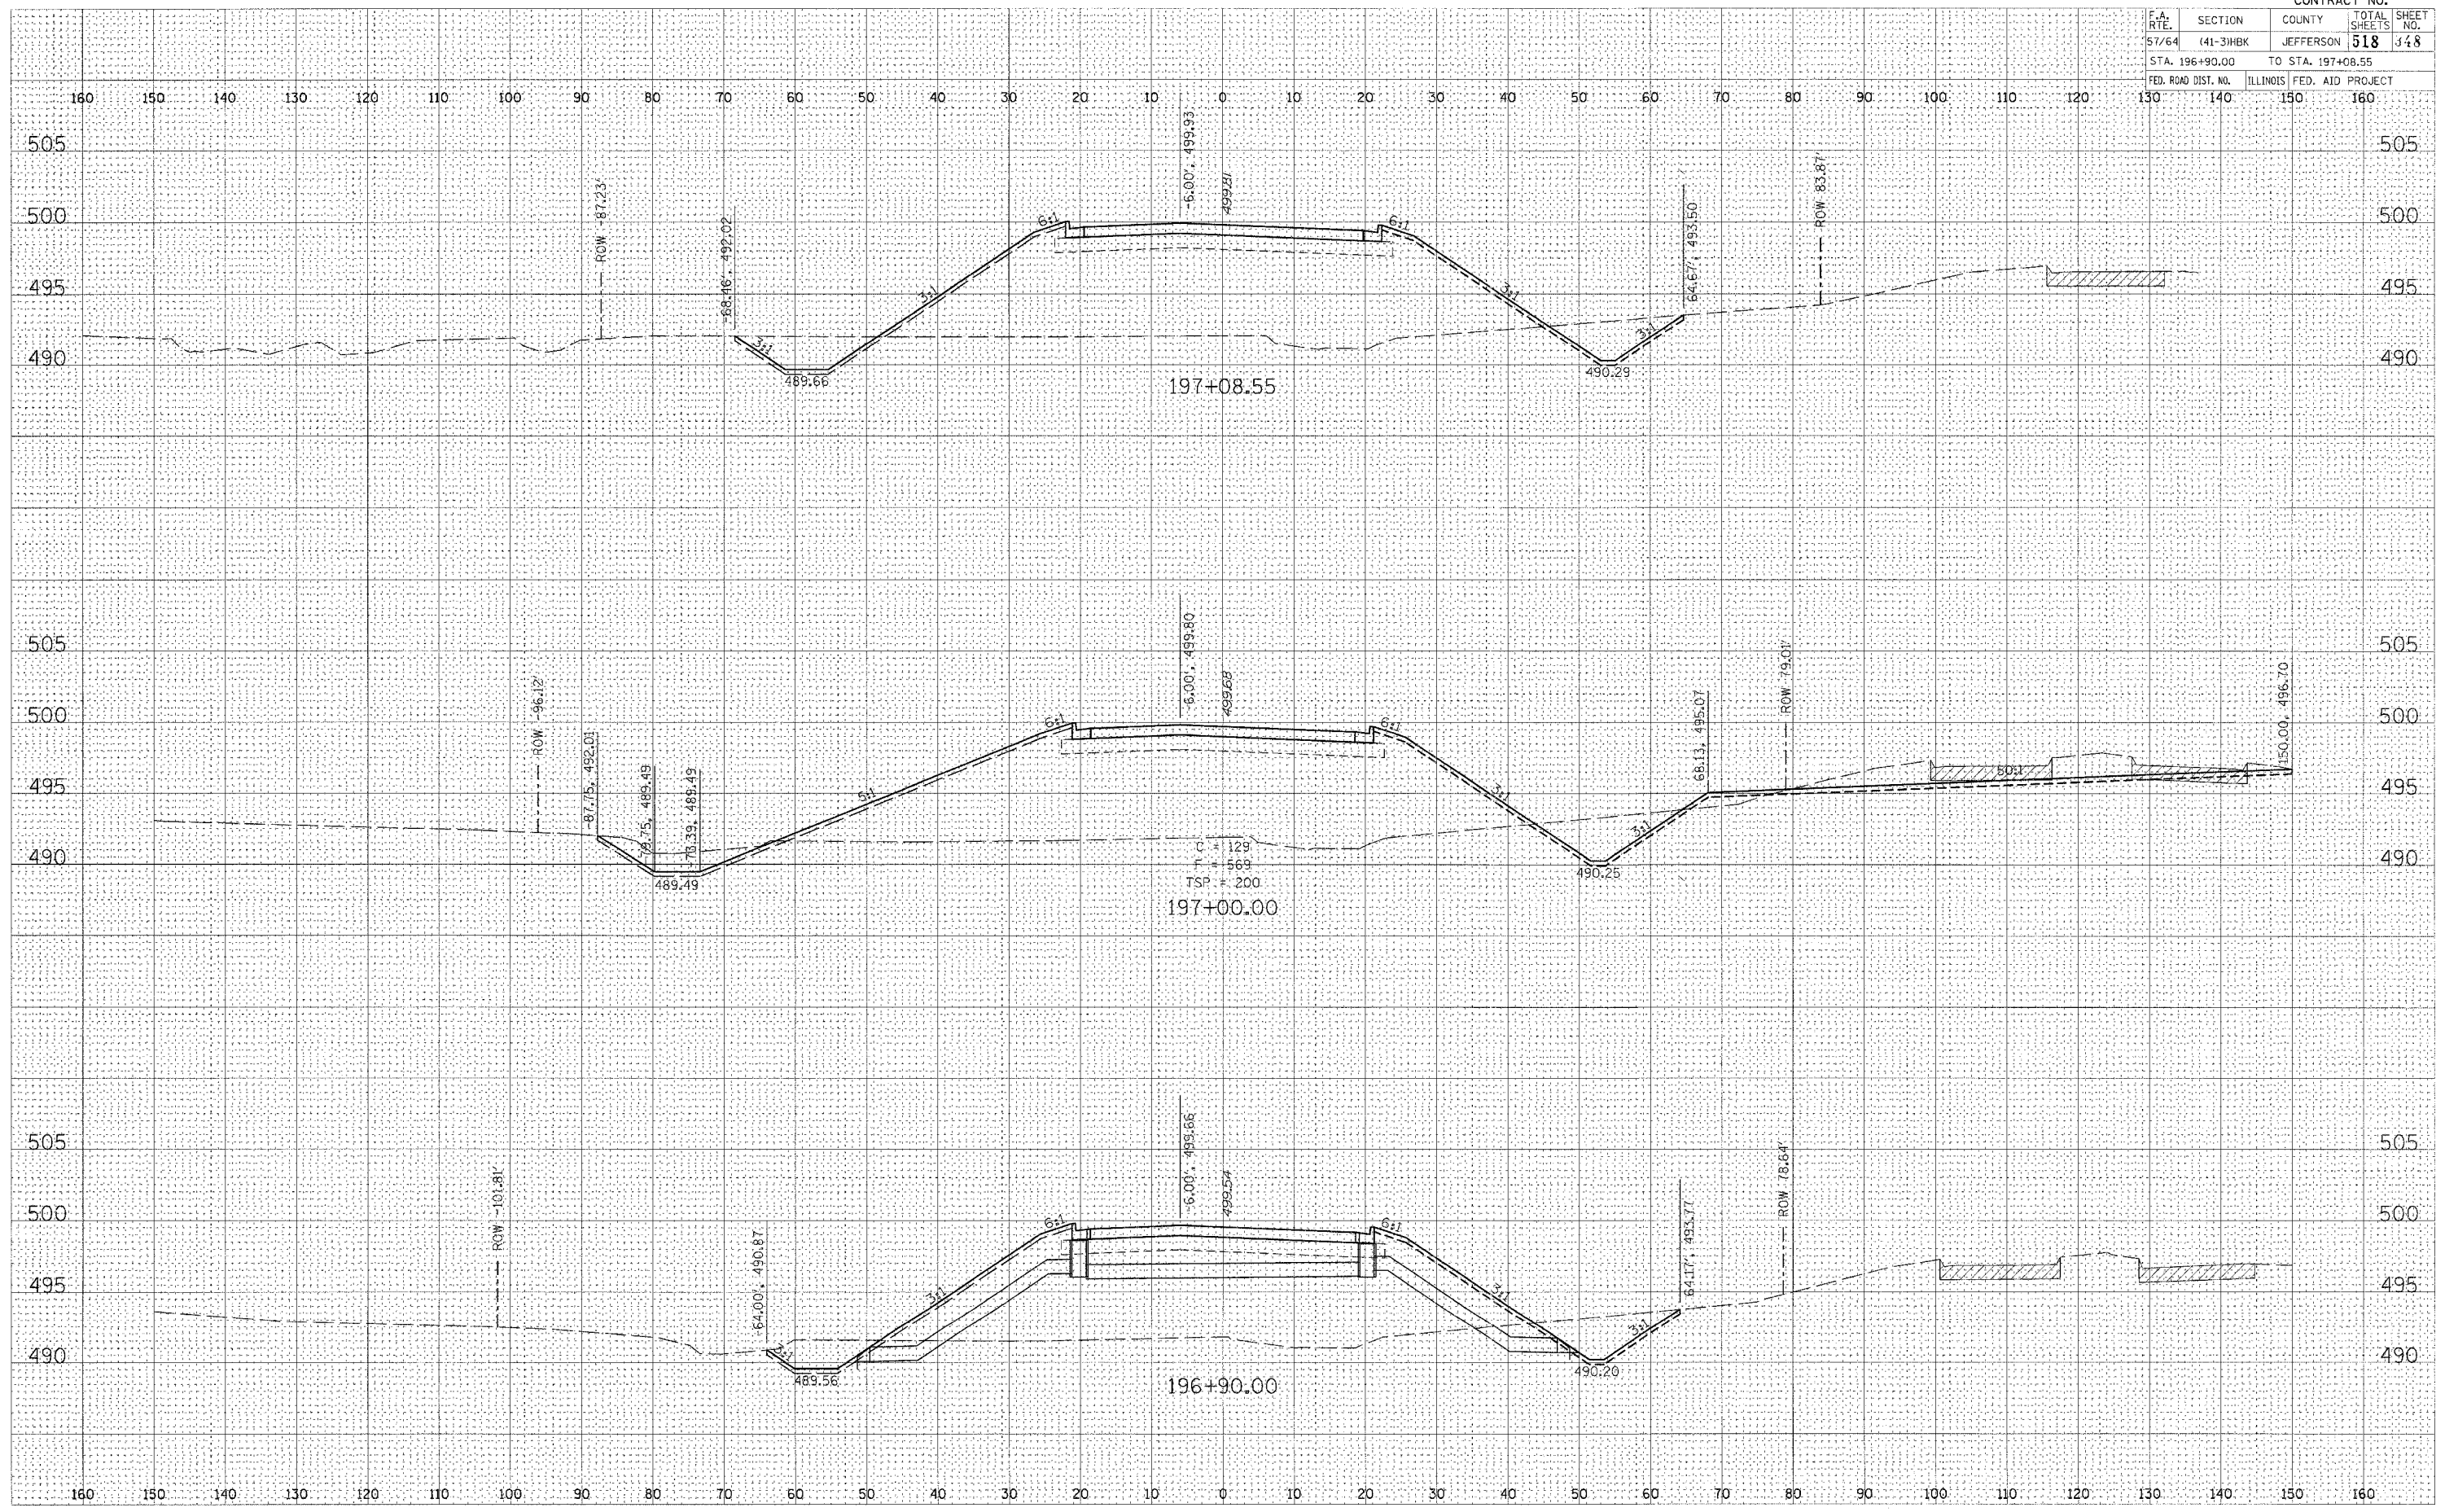

FINAL SURVEY CHECKED BY DATE
 SURVEY PLOTTED BY DATE
 NOTE BOOK TEMPLATE AREAS CHECKED BY DATE
 NO.

ORIGINAL SURVEY CHECKED BY DATE
 SURVEY PLOTTED BY DATE
 NOTE BOOK TEMPLATE AREAS CHECKED BY DATE
 NO.

PLOT DATE = 03/21/2007 09:21 AM
 FILE NAME = H:\98_jba\98a2011a\road\sheet\c19675.dwg
 PLOT SCALE = 0.0000 / IN.
 USER NAME = jba