

F.A.I. RTE.	SECTION	COUNTY	TOTAL SHEETS	SHEET NO.
57/64	(41-3)HBK	JEFFERSON	518	359
STA. 301+50.00		TO STA. 302+00.00		
FED. ROAD DIST. NO.		ILLINOIS FED. AID PROJECT		

BY: _____ DATE: _____

FINAL SURVEY _____

NOTE BOOK _____

AREAS CHECKED _____

BY: _____ DATE: _____

ORIGINAL SURVEY _____


AREAS CHECKED _____

PLOT DATE = 08/25/2007 11:44 AM

FILE NAME = I:\SIB\Drawings\2007\DOT\B&S\Proposed Ramp A.dwg

PLOT SCALE = 1/8" = 1' / IN.

USER NAME = Krt

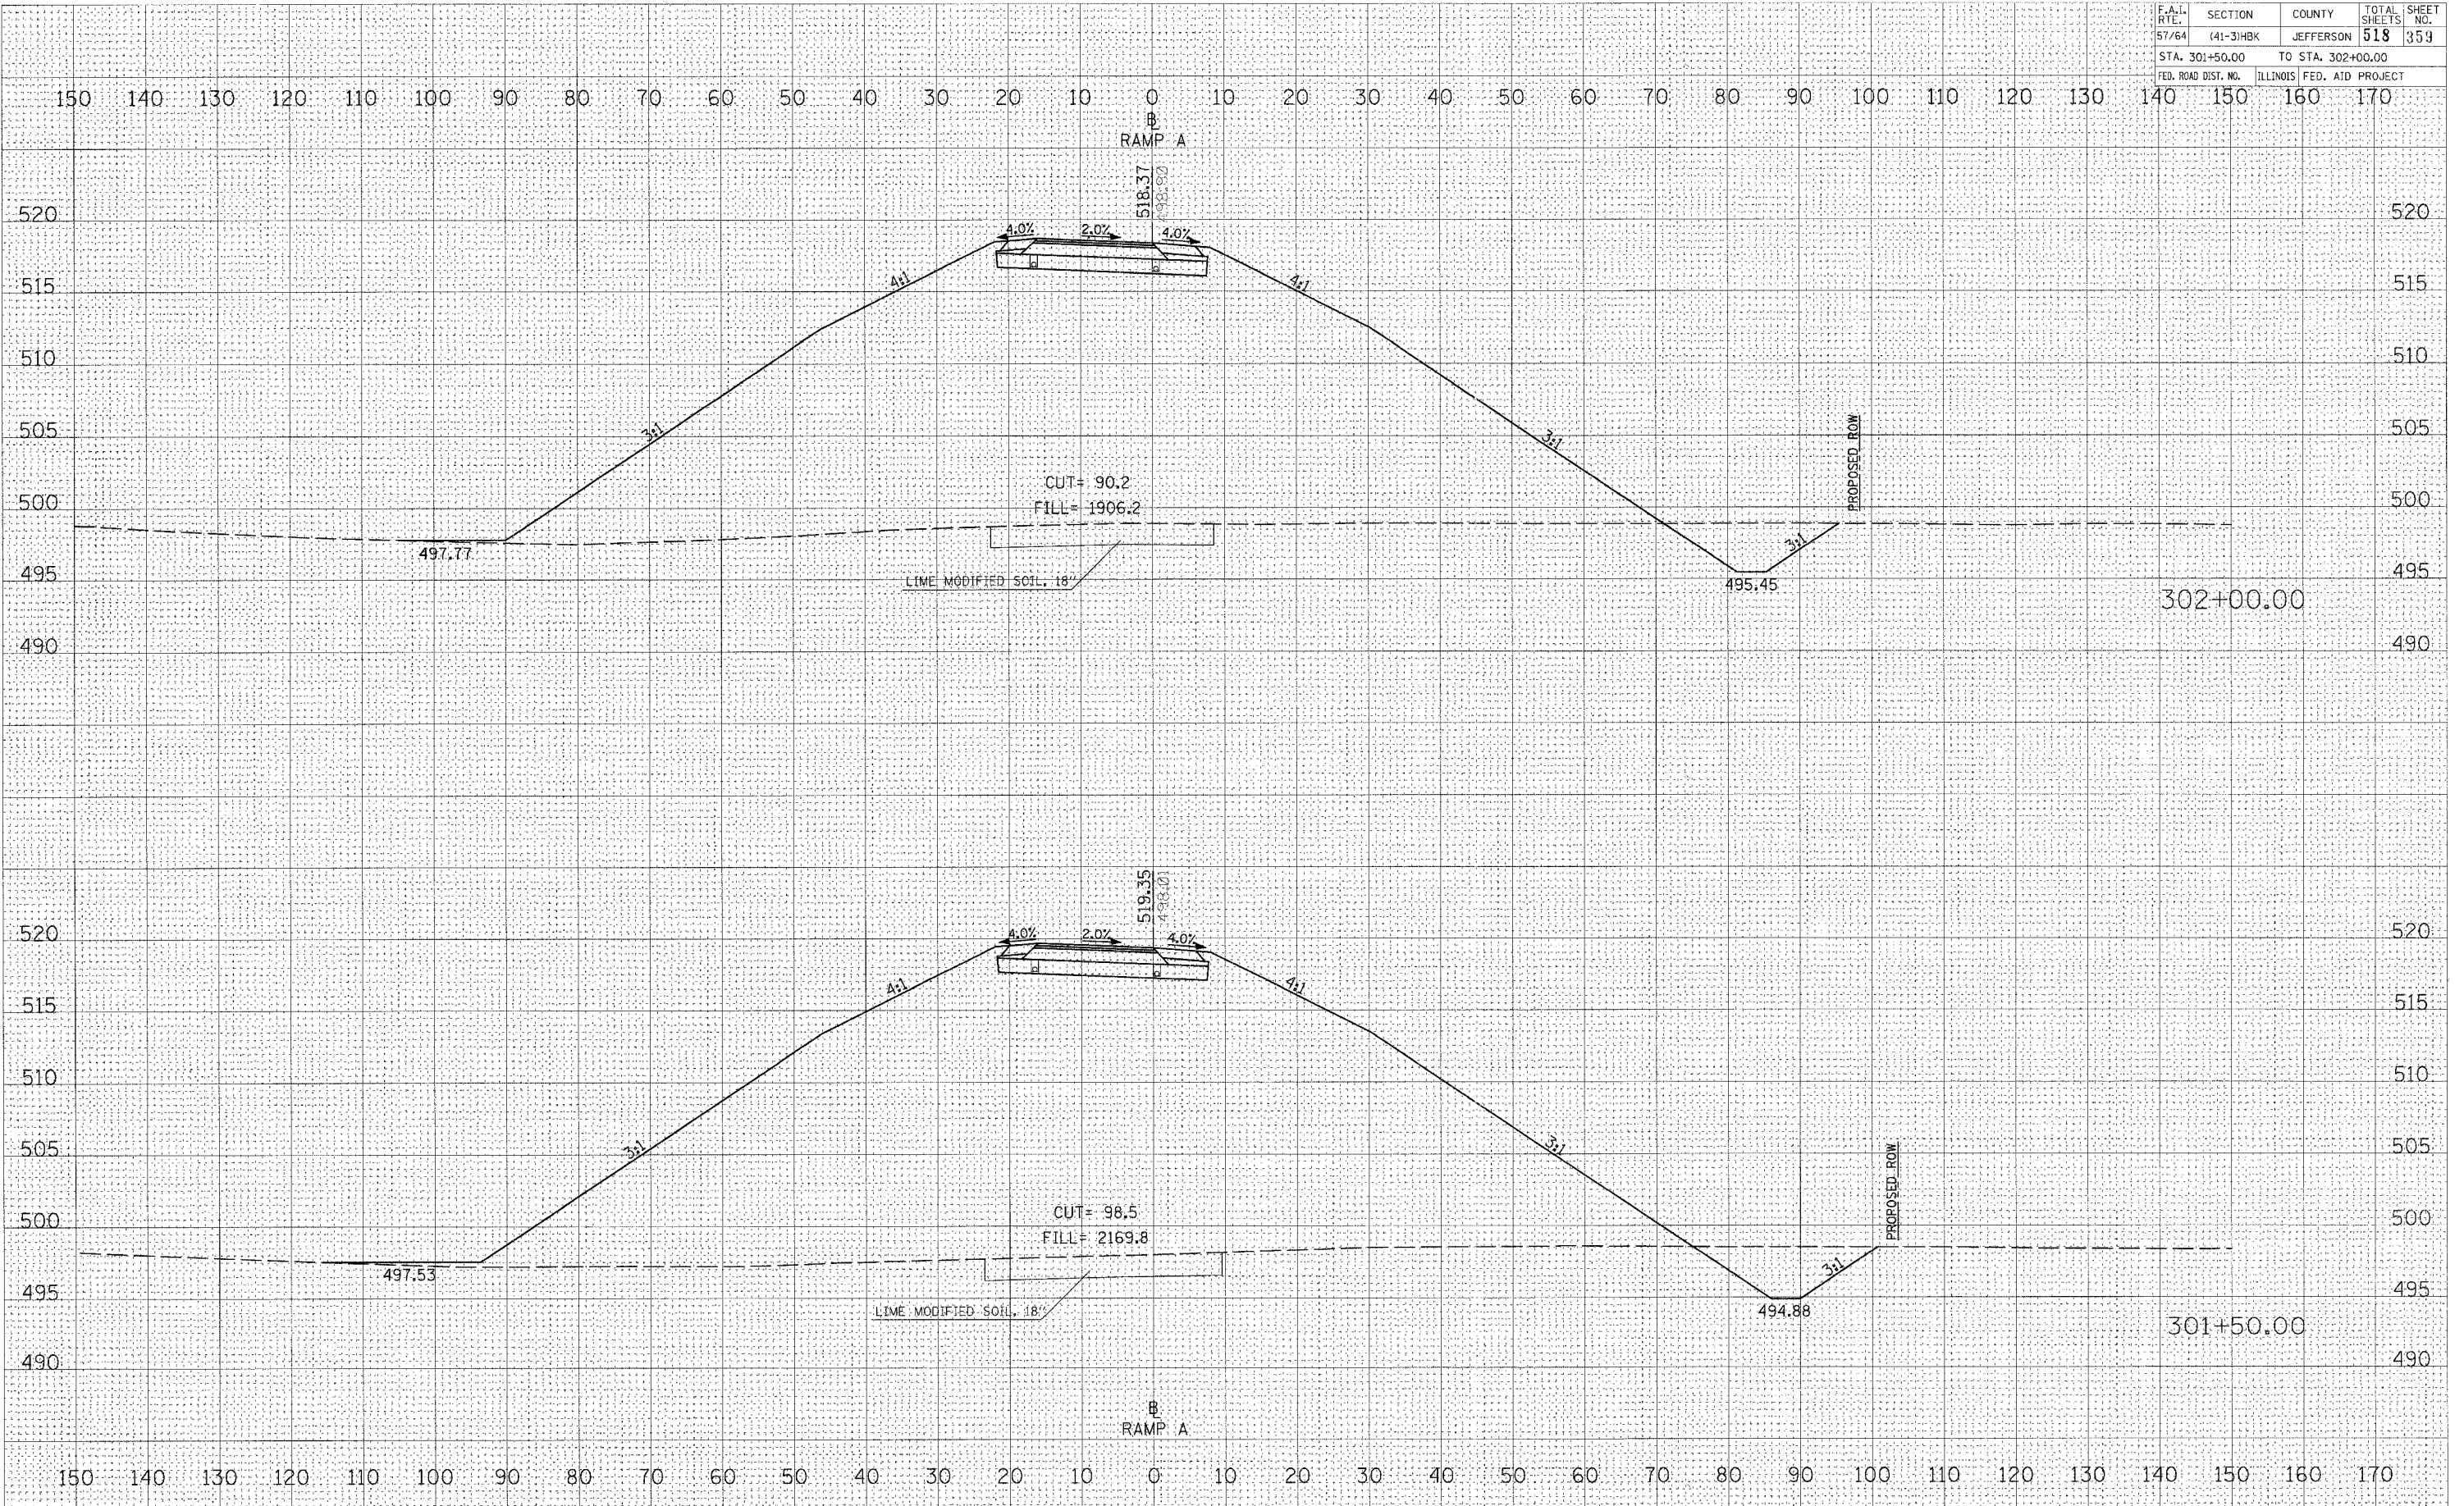

CROSS SECTIONS - PROPOSED RAMP A