


F.A.I. RTE.	SECTION	COUNTY	TOTAL SHEETS	SHEET NO.
57/64	(41-3)HBK	JEFFERSON	518	366
STA. 312+50.00		TO STA. 314+00.00		
FED. ROAD DIST. NO.		ILLINOIS FED. AID PROJECT		

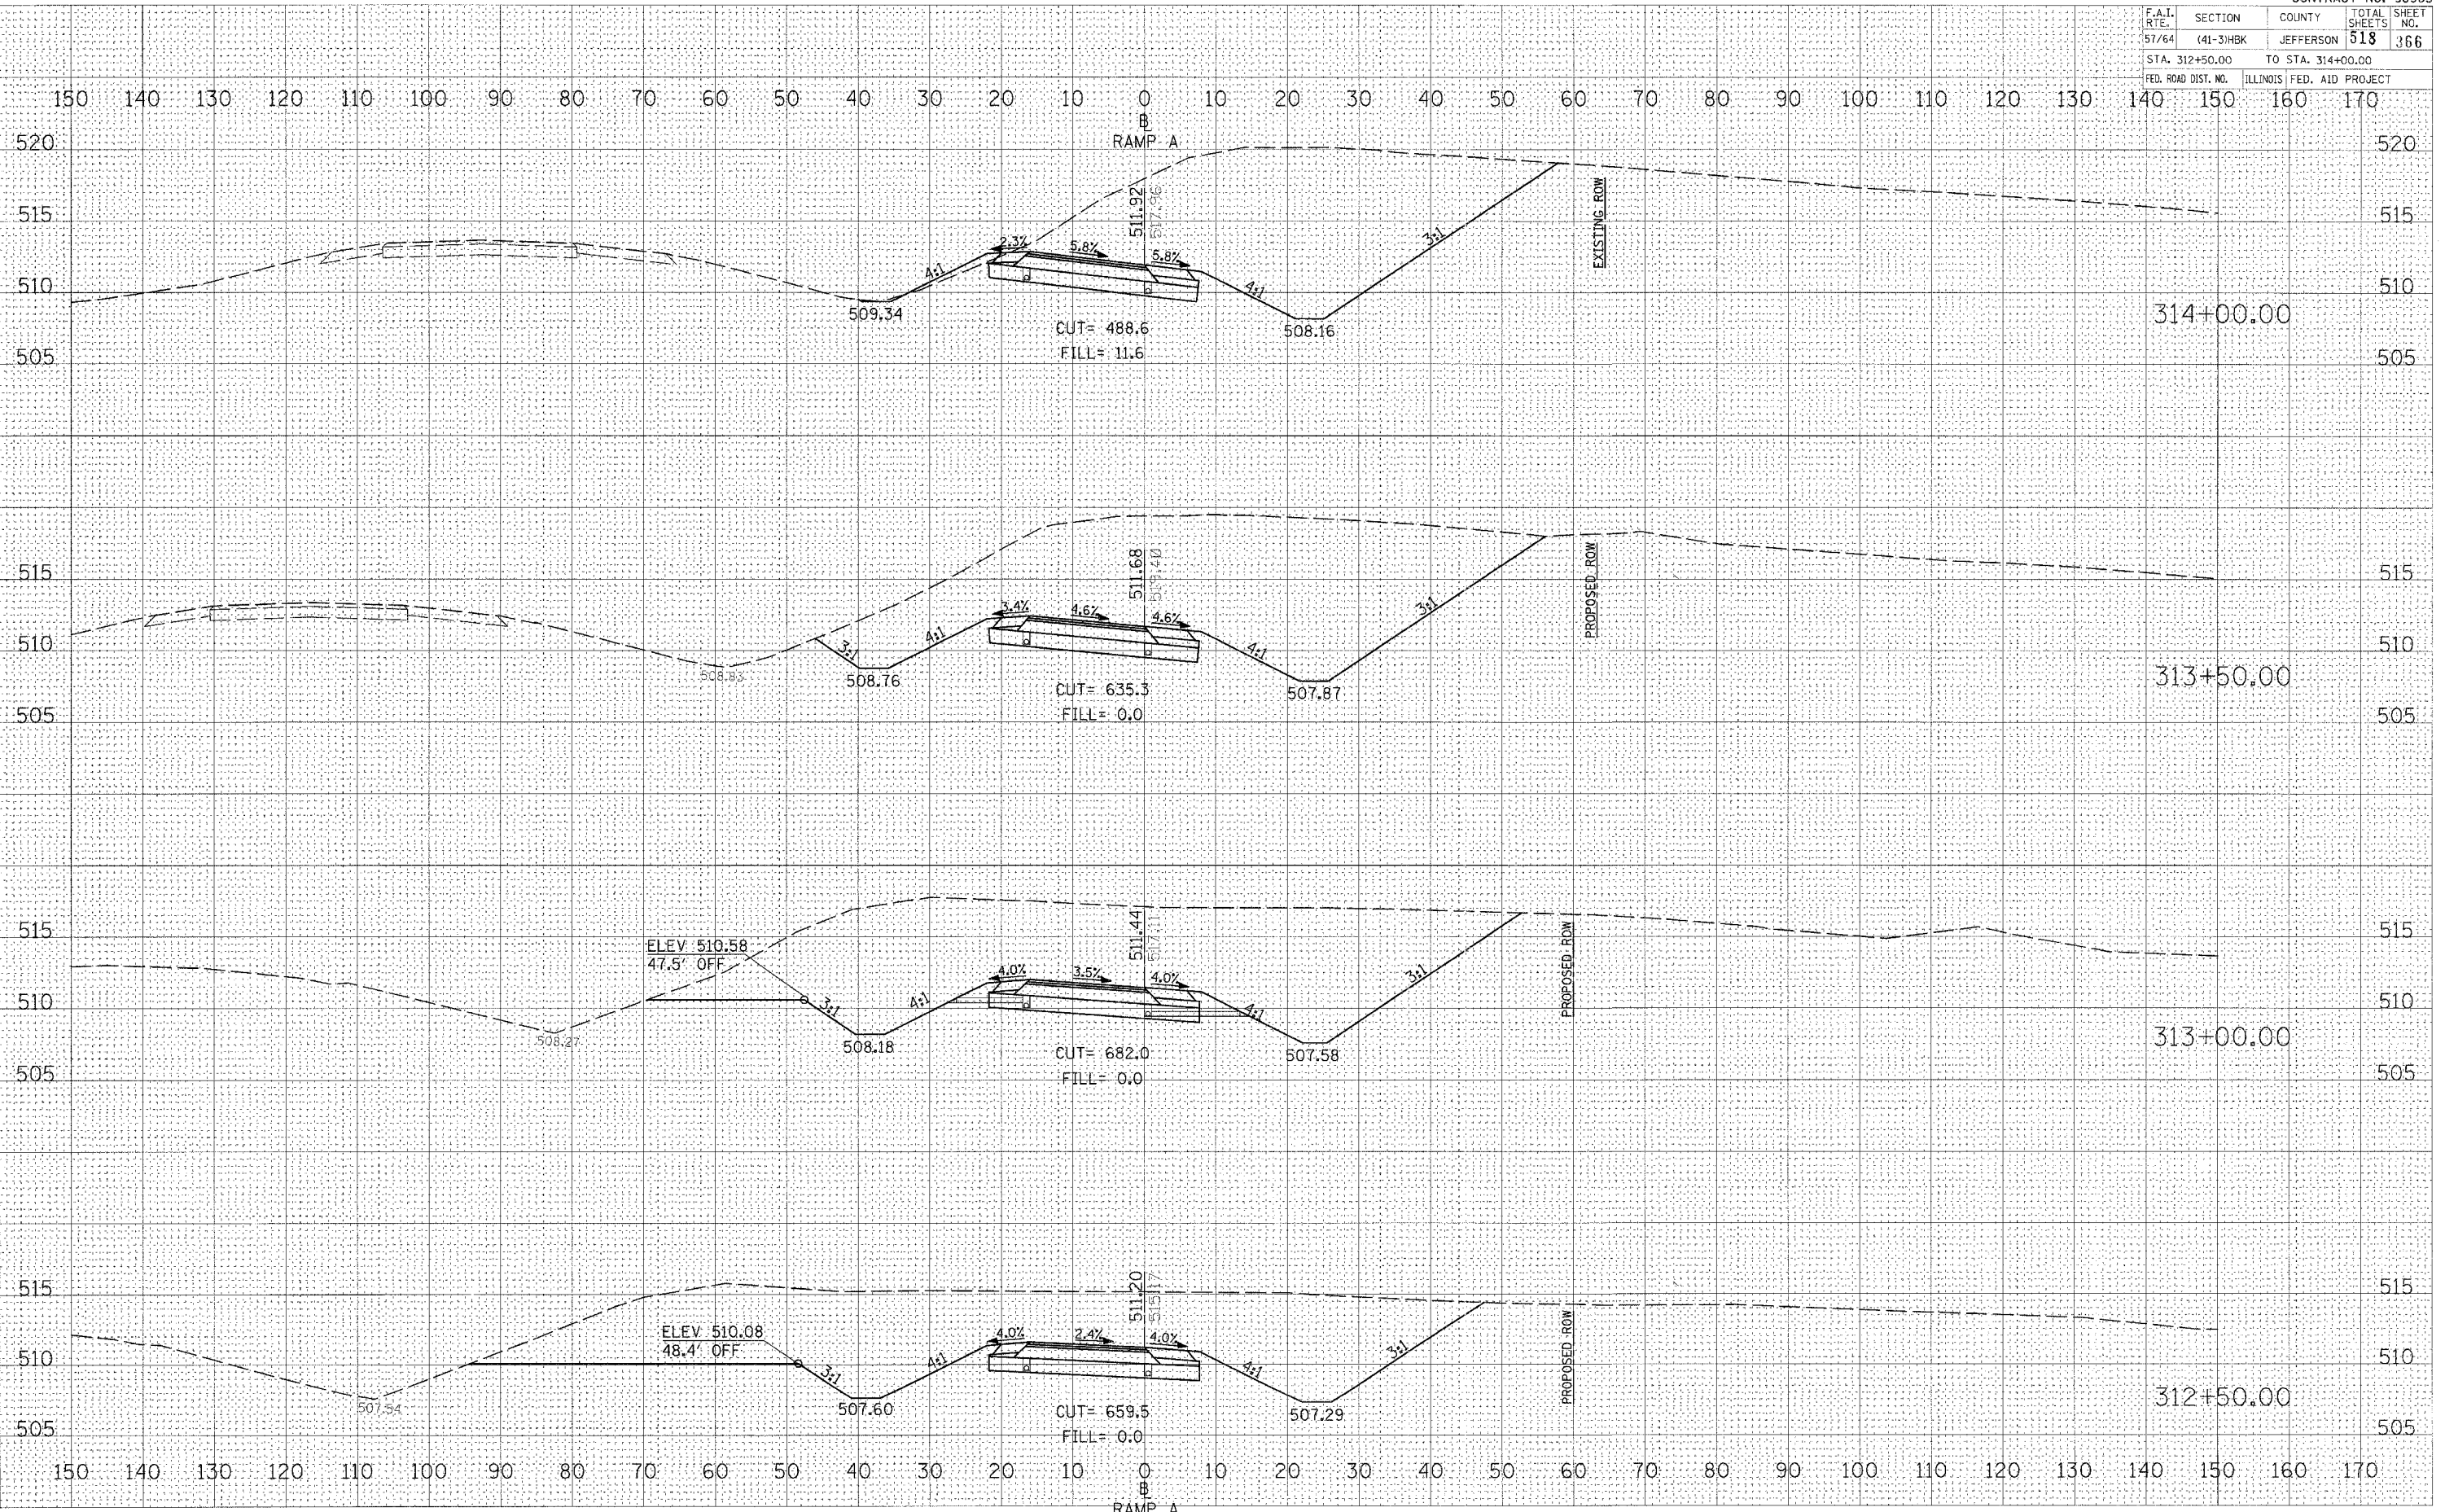

DATE: _____
 BY: _____
 SURVEYED _____
 FINAL SURVEY _____
 NOTE BOOK _____
 TEMPLATE _____
 AREAS CHECKED _____
 NO. _____

DATE: _____
 BY: _____
 ORIGINAL SURVEY _____
 SURVEYED _____
 NOTE BOOK _____
 TEMPLATE _____
 AREAS CHECKED _____
 NO. _____

PLOT DATE = 03/22/2007 11:45 AM
 FILE NAME = I:\18 jobs\98963\18A\DOT RAMP A\PROPOSED.RAMP A.DWG
 PLOT SCALE = 1/4" = 100'-0"
 USER NAME =

CROSS SECTIONS - PROPOSED RAMP A