


F.A.I. RTE.	SECTION	COUNTY	TOTAL SHEETS	SHEET NO.
57/64	(41-3)H&K	JEFFERSON	518	373
STA. 402+00.00		TO STA. 403+00.00		
FED. ROAD DIST. NO.		ILLINOIS FED. AID PROJECT		

DATE	
BY	
FINAL SURVEY	
PLOTTED	
NOTE BOOK	
AREAS CHECKED	
NO.	

DATE	
BY	
ORIGINAL SURVEY	
PLOTTED	
NOTE BOOK	
AREAS CHECKED	
NO.	

PLOT DATE = 05/25/2007 11:45 AM  
 FILE NAME = I:\98963\98963\DOT\98963\98963.dwg  
 PLOT SCALE = 1/8" = 100'  
 USER NAME = Kcs

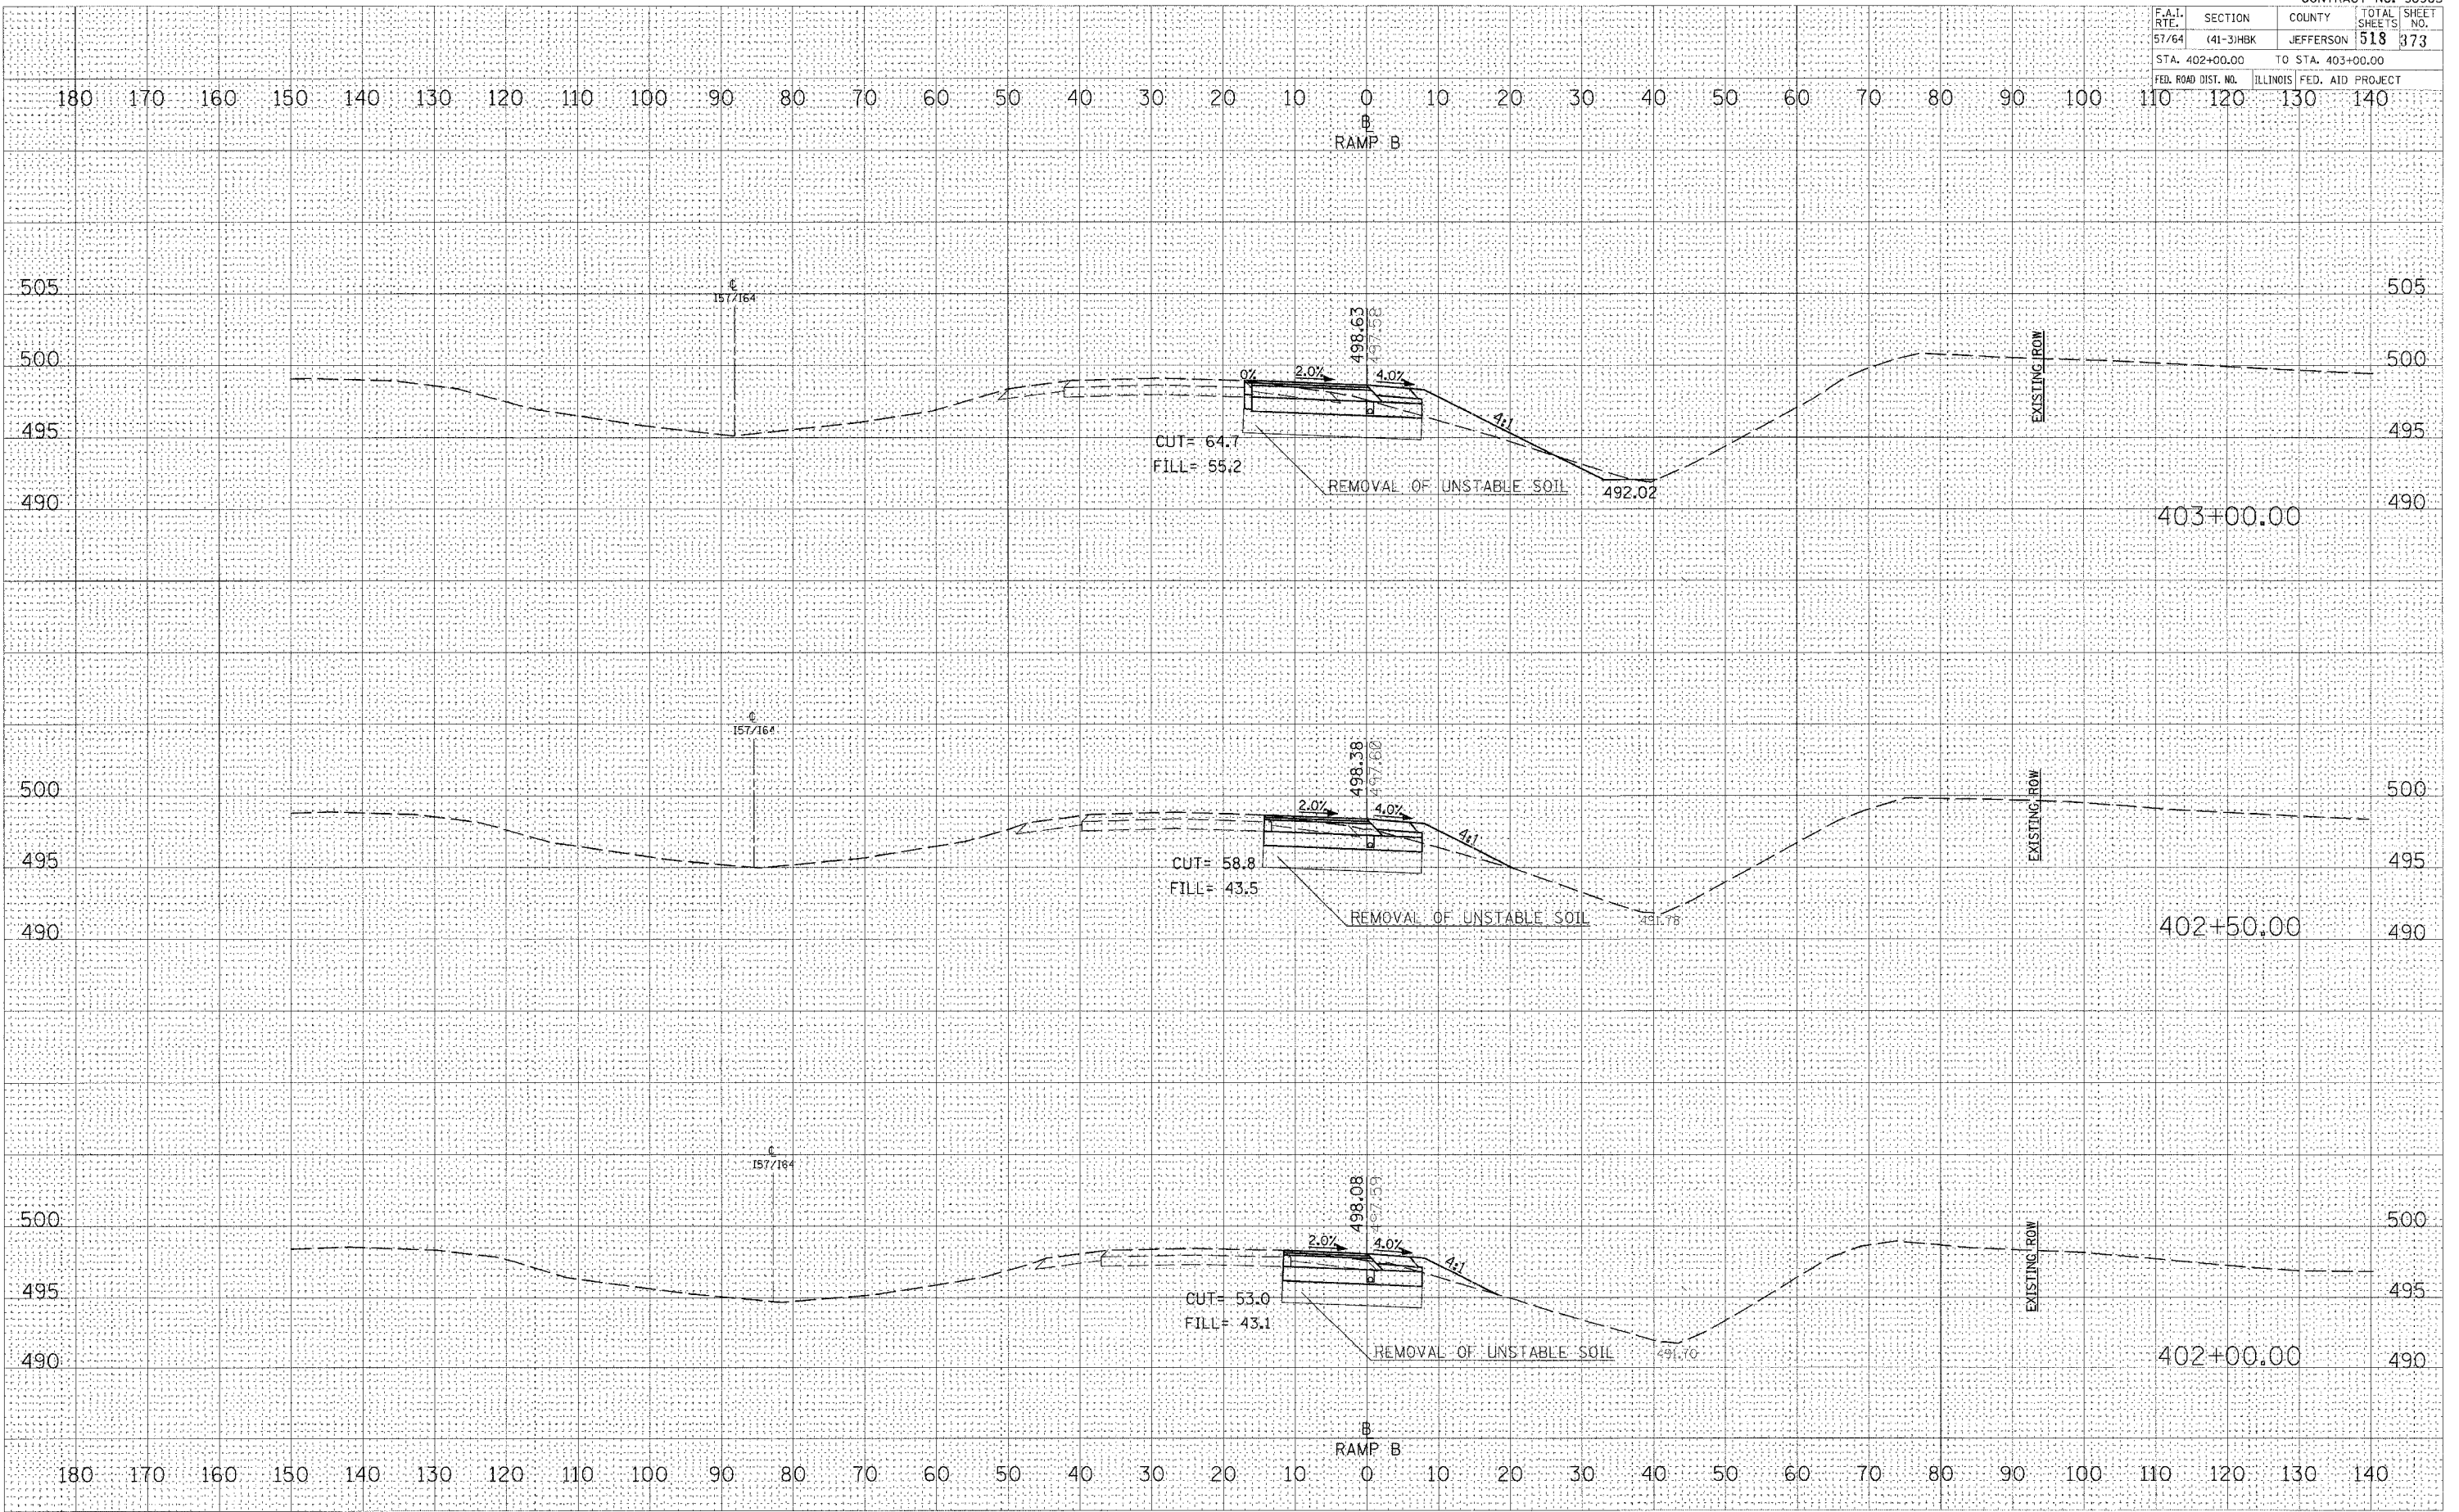

**CROSS SECTIONS - PROPOSED RAMP B**