


F.A.I. RTE.	SECTION	COUNTY	TOTAL SHEETS	SHEET NO.
57/64	(41-3)HBK	JEFFERSON	518	375
STA. 405+00.00		TO STA. 406+00.00		
FED. ROAD DIST. NO.		ILLINOIS FED. AID PROJECT		

DATE	
BY	
FINAL SURVEY	
PLOTTED	
NOTE BOOK	
AREAS CHECKED	
NO.	

DATE	
BY	
ORIGINAL SURVEY	
PLOTTED	
AREAS CHECKED	
NO.	

PLOT DATE = 05/23/07 11:45 AM
 FILE NAME = I:\98963\98963\98963\DOT RAMP B\98963.dwg
 PLOT SCALE = 1/8" = 100' / IN.
 USER NAME = Net

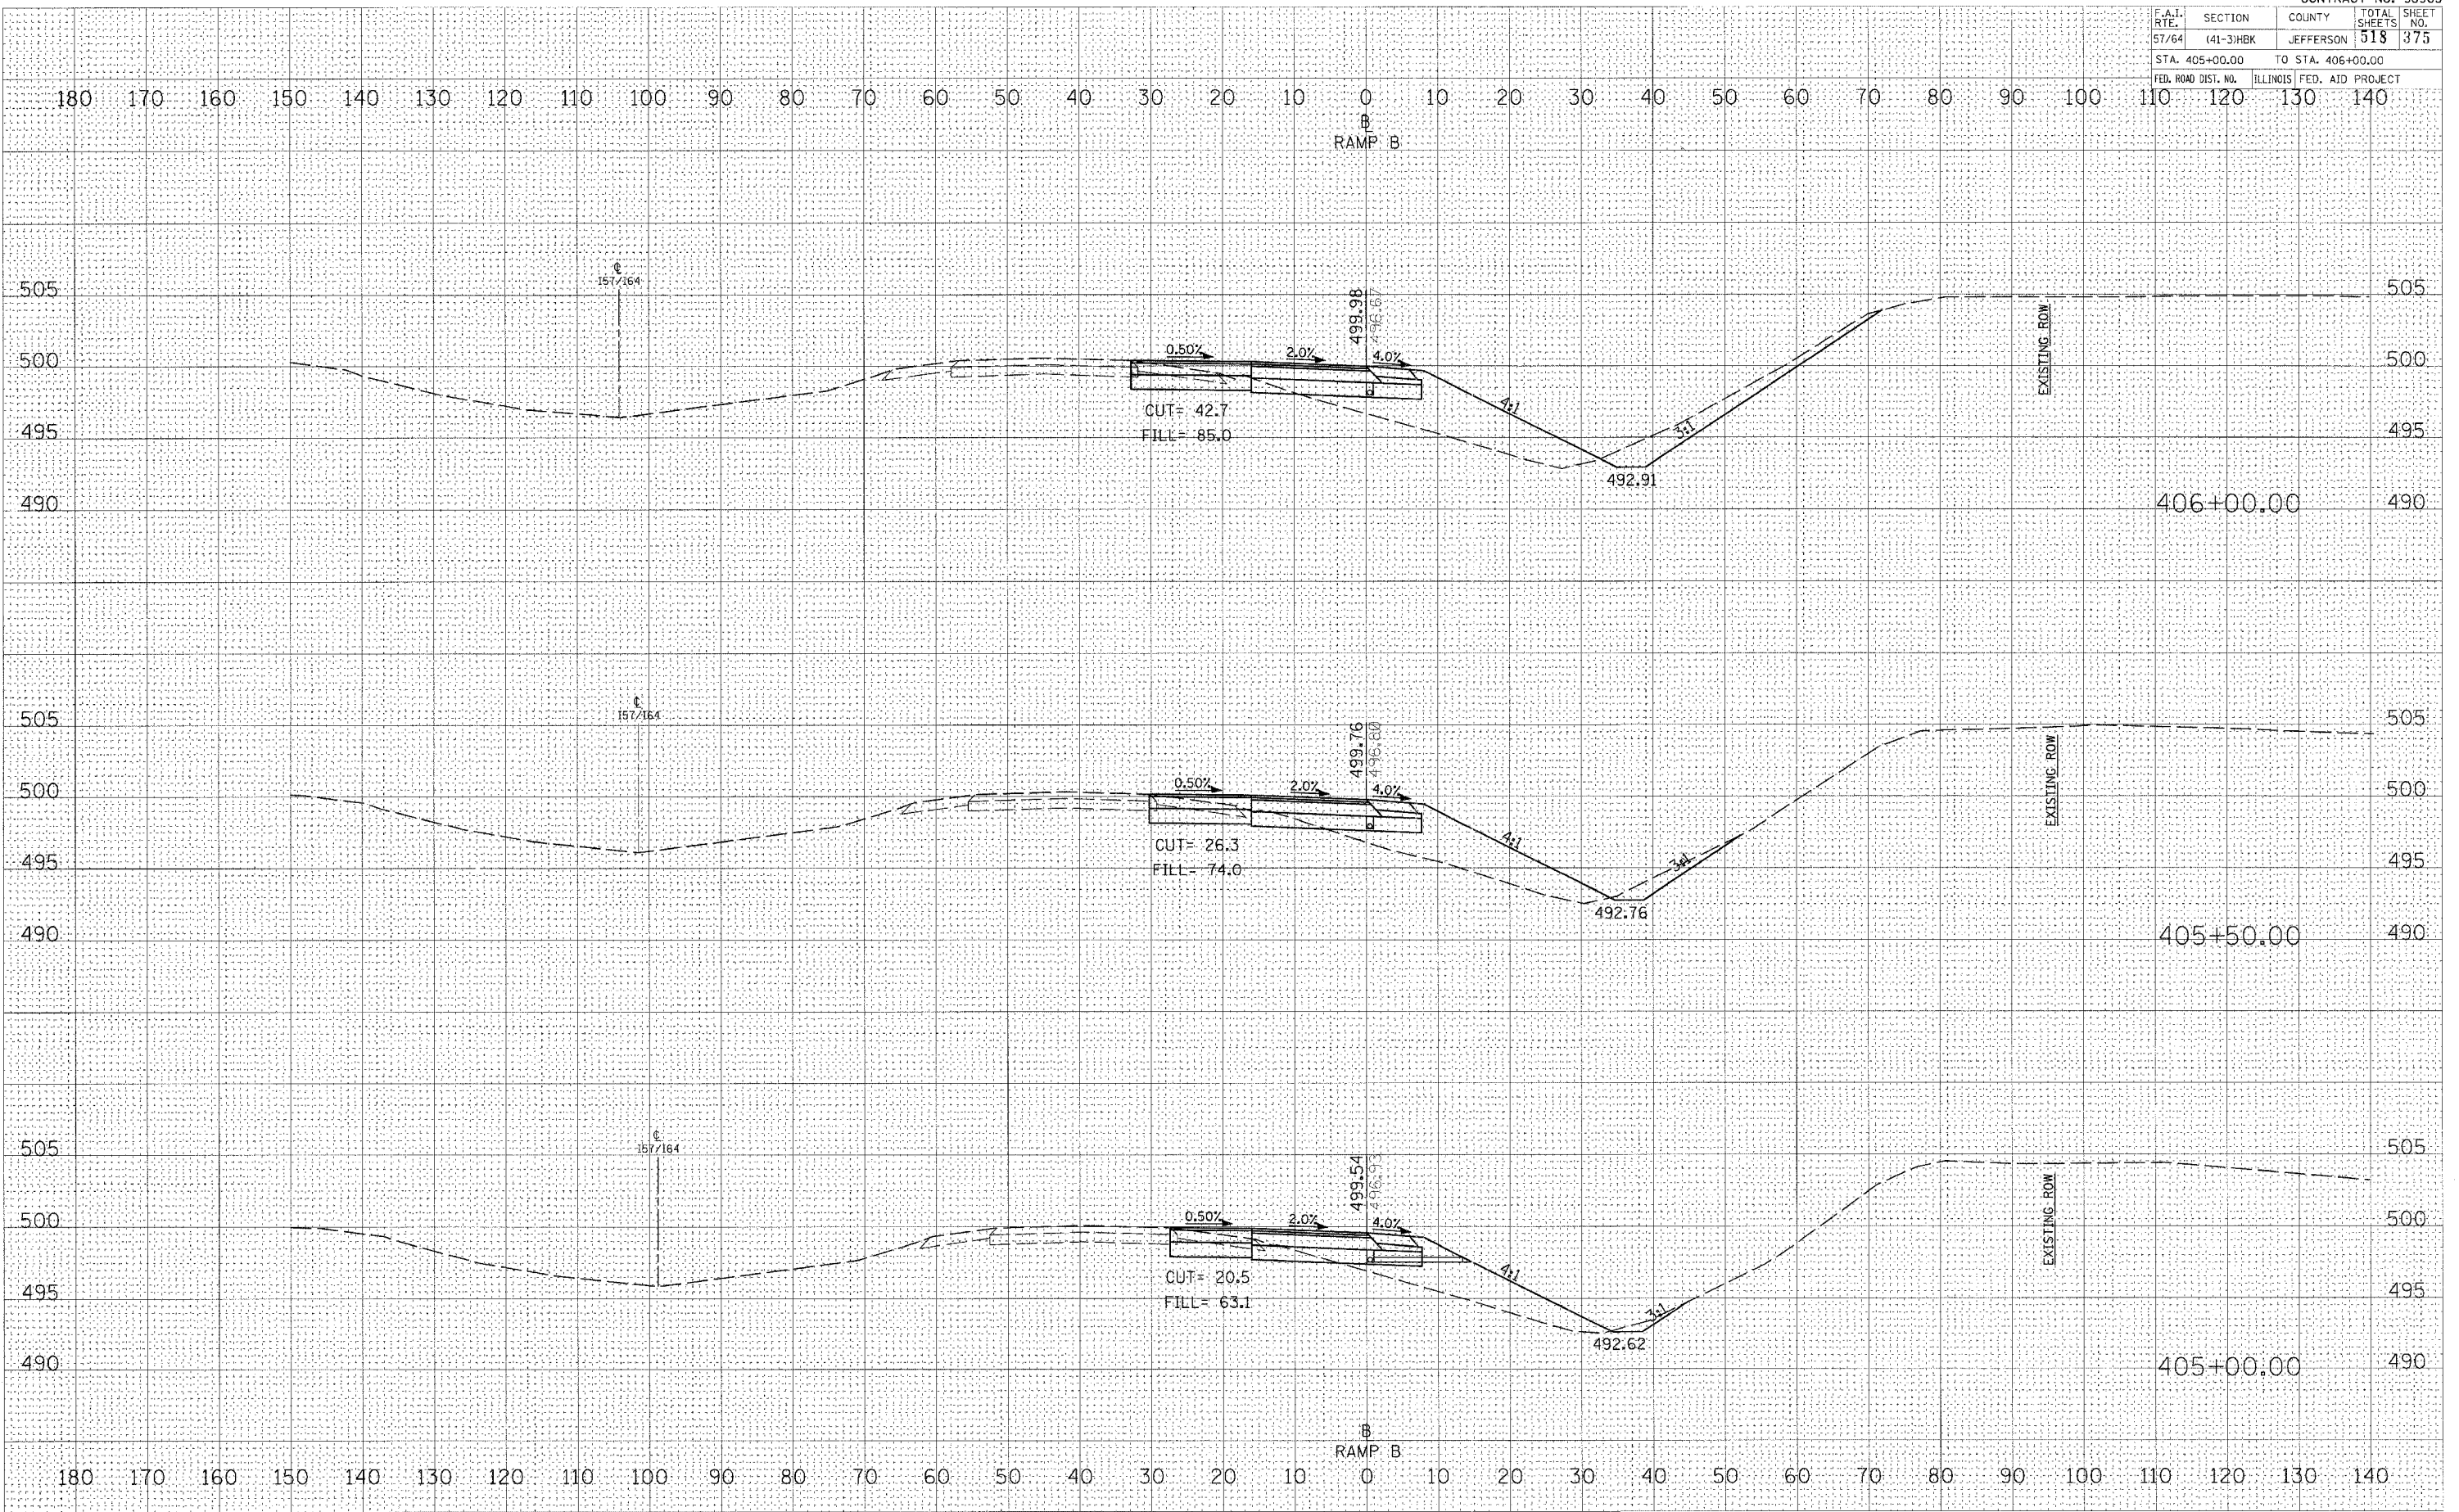

CROSS SECTIONS - PROPOSED RAMP B