


F.A.I. RTE.	SECTION	COUNTY	TOTAL SHEETS	SHEET NO.
57/64	(41-3)HBK	JEFFERSON	518	376
STA. 406+50.00		TO STA. 407+50.00		
FED. ROAD DIST. NO.		ILLINOIS FED. AID PROJECT		

DATE	
BY	
REVISED	
SURVEY	
NOTE BOOK	
TEMPLATE	
AREAS CHECKED	
NO.	

DATE	
BY	
REVISED	
SURVEY	
NOTE BOOK	
TEMPLATE	
AREAS CHECKED	
NO.	

PLOT DATE = 03/22/2007 11:45 AM
 FILE NAME = I:\86\plan\98963\210\98963\1101011\B\PROPS\PROPS.dwg
 PLOT SCALE = 1/4" = 100'
 USER NAME = KAT

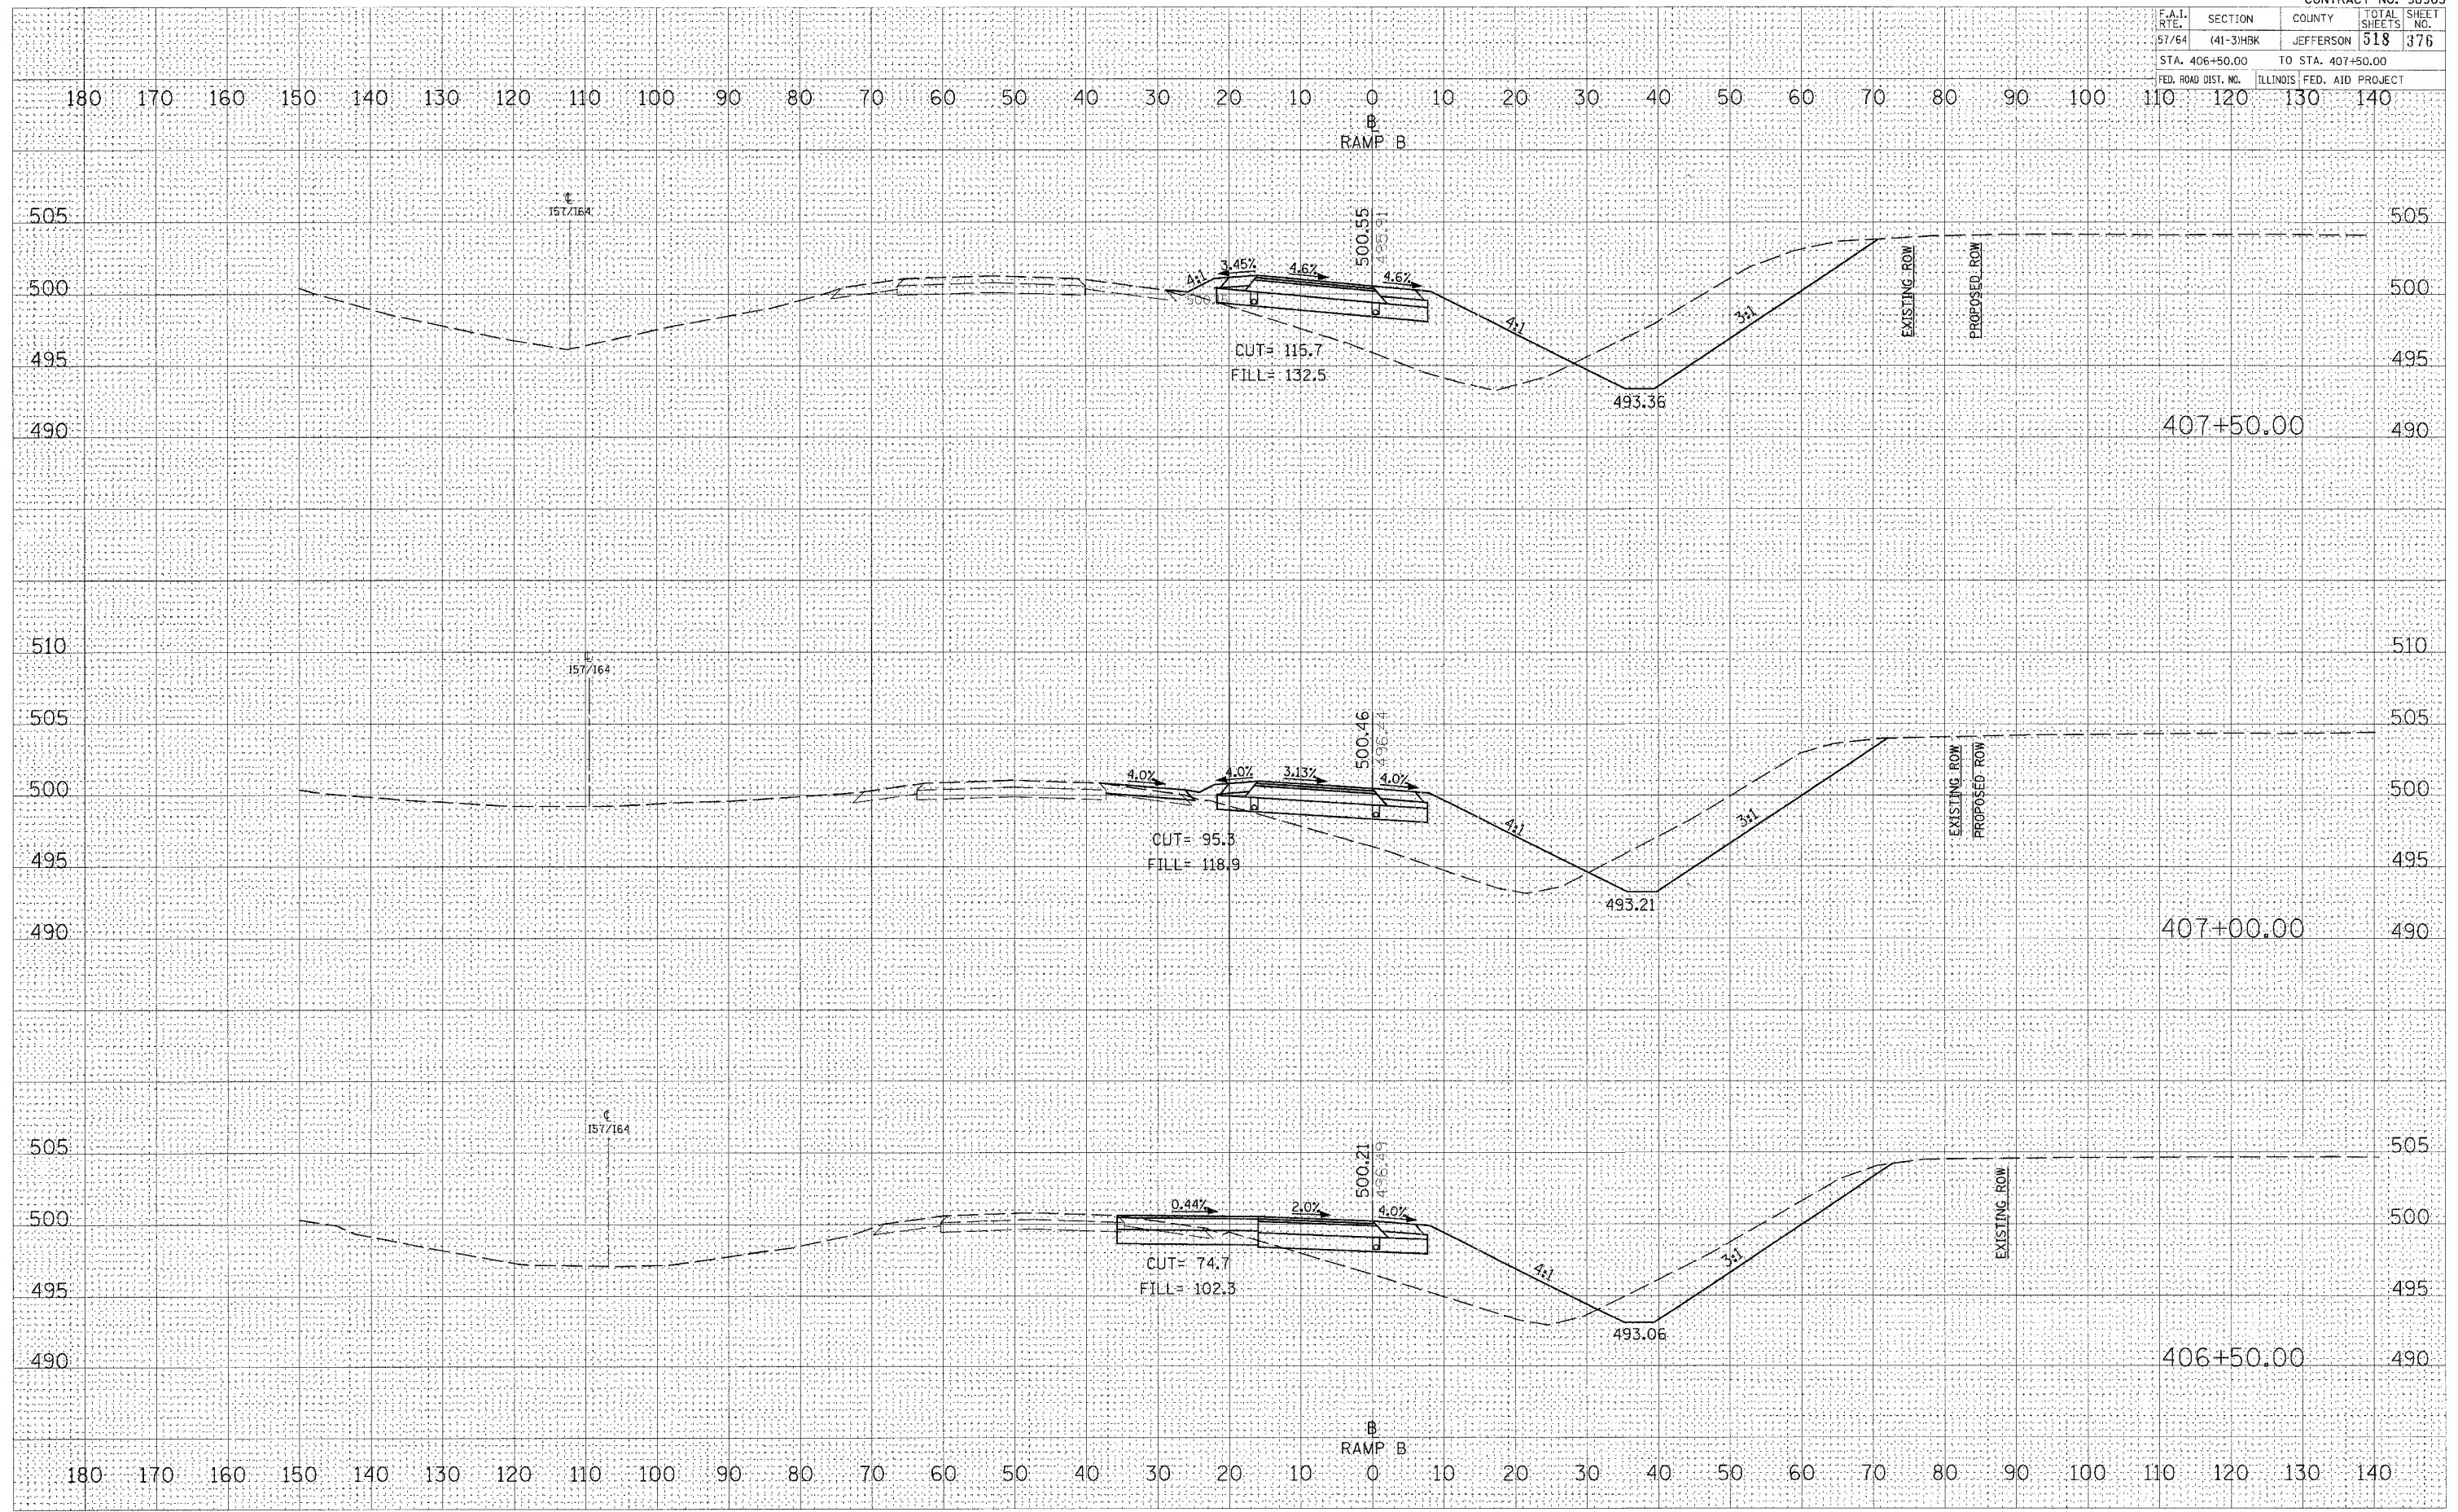

CROSS SECTIONS - PROPOSED RAMP B