


F.A.I. RTE.	SECTION	COUNTY	TOTAL SHEETS	SHEET NO.
57/64	(41-3)HBK	JEFFERSON	518	379
STA. 411+00.00		TO STA. 412+00.00		
FED. ROAD DIST. NO.		ILLINOIS FED. AID PROJECT		

DATE	
BY	
FINAL SURVEY	
NOTE BOOK	
TEMPLATE	
AREAS	
CHECKED	

DATE	
BY	
ORIGINAL SURVEY	
NOTE BOOK	
TEMPLATE	
AREAS	
CHECKED	

PLOT DATE = 8/3/2007 11:45 AM
 FILE NAME = I:\98\proj\982015\100T RAMP B\100T RAMP B.dwg
 PLOT SCALE = 1/8" = 100'-0"
 USER NAME =

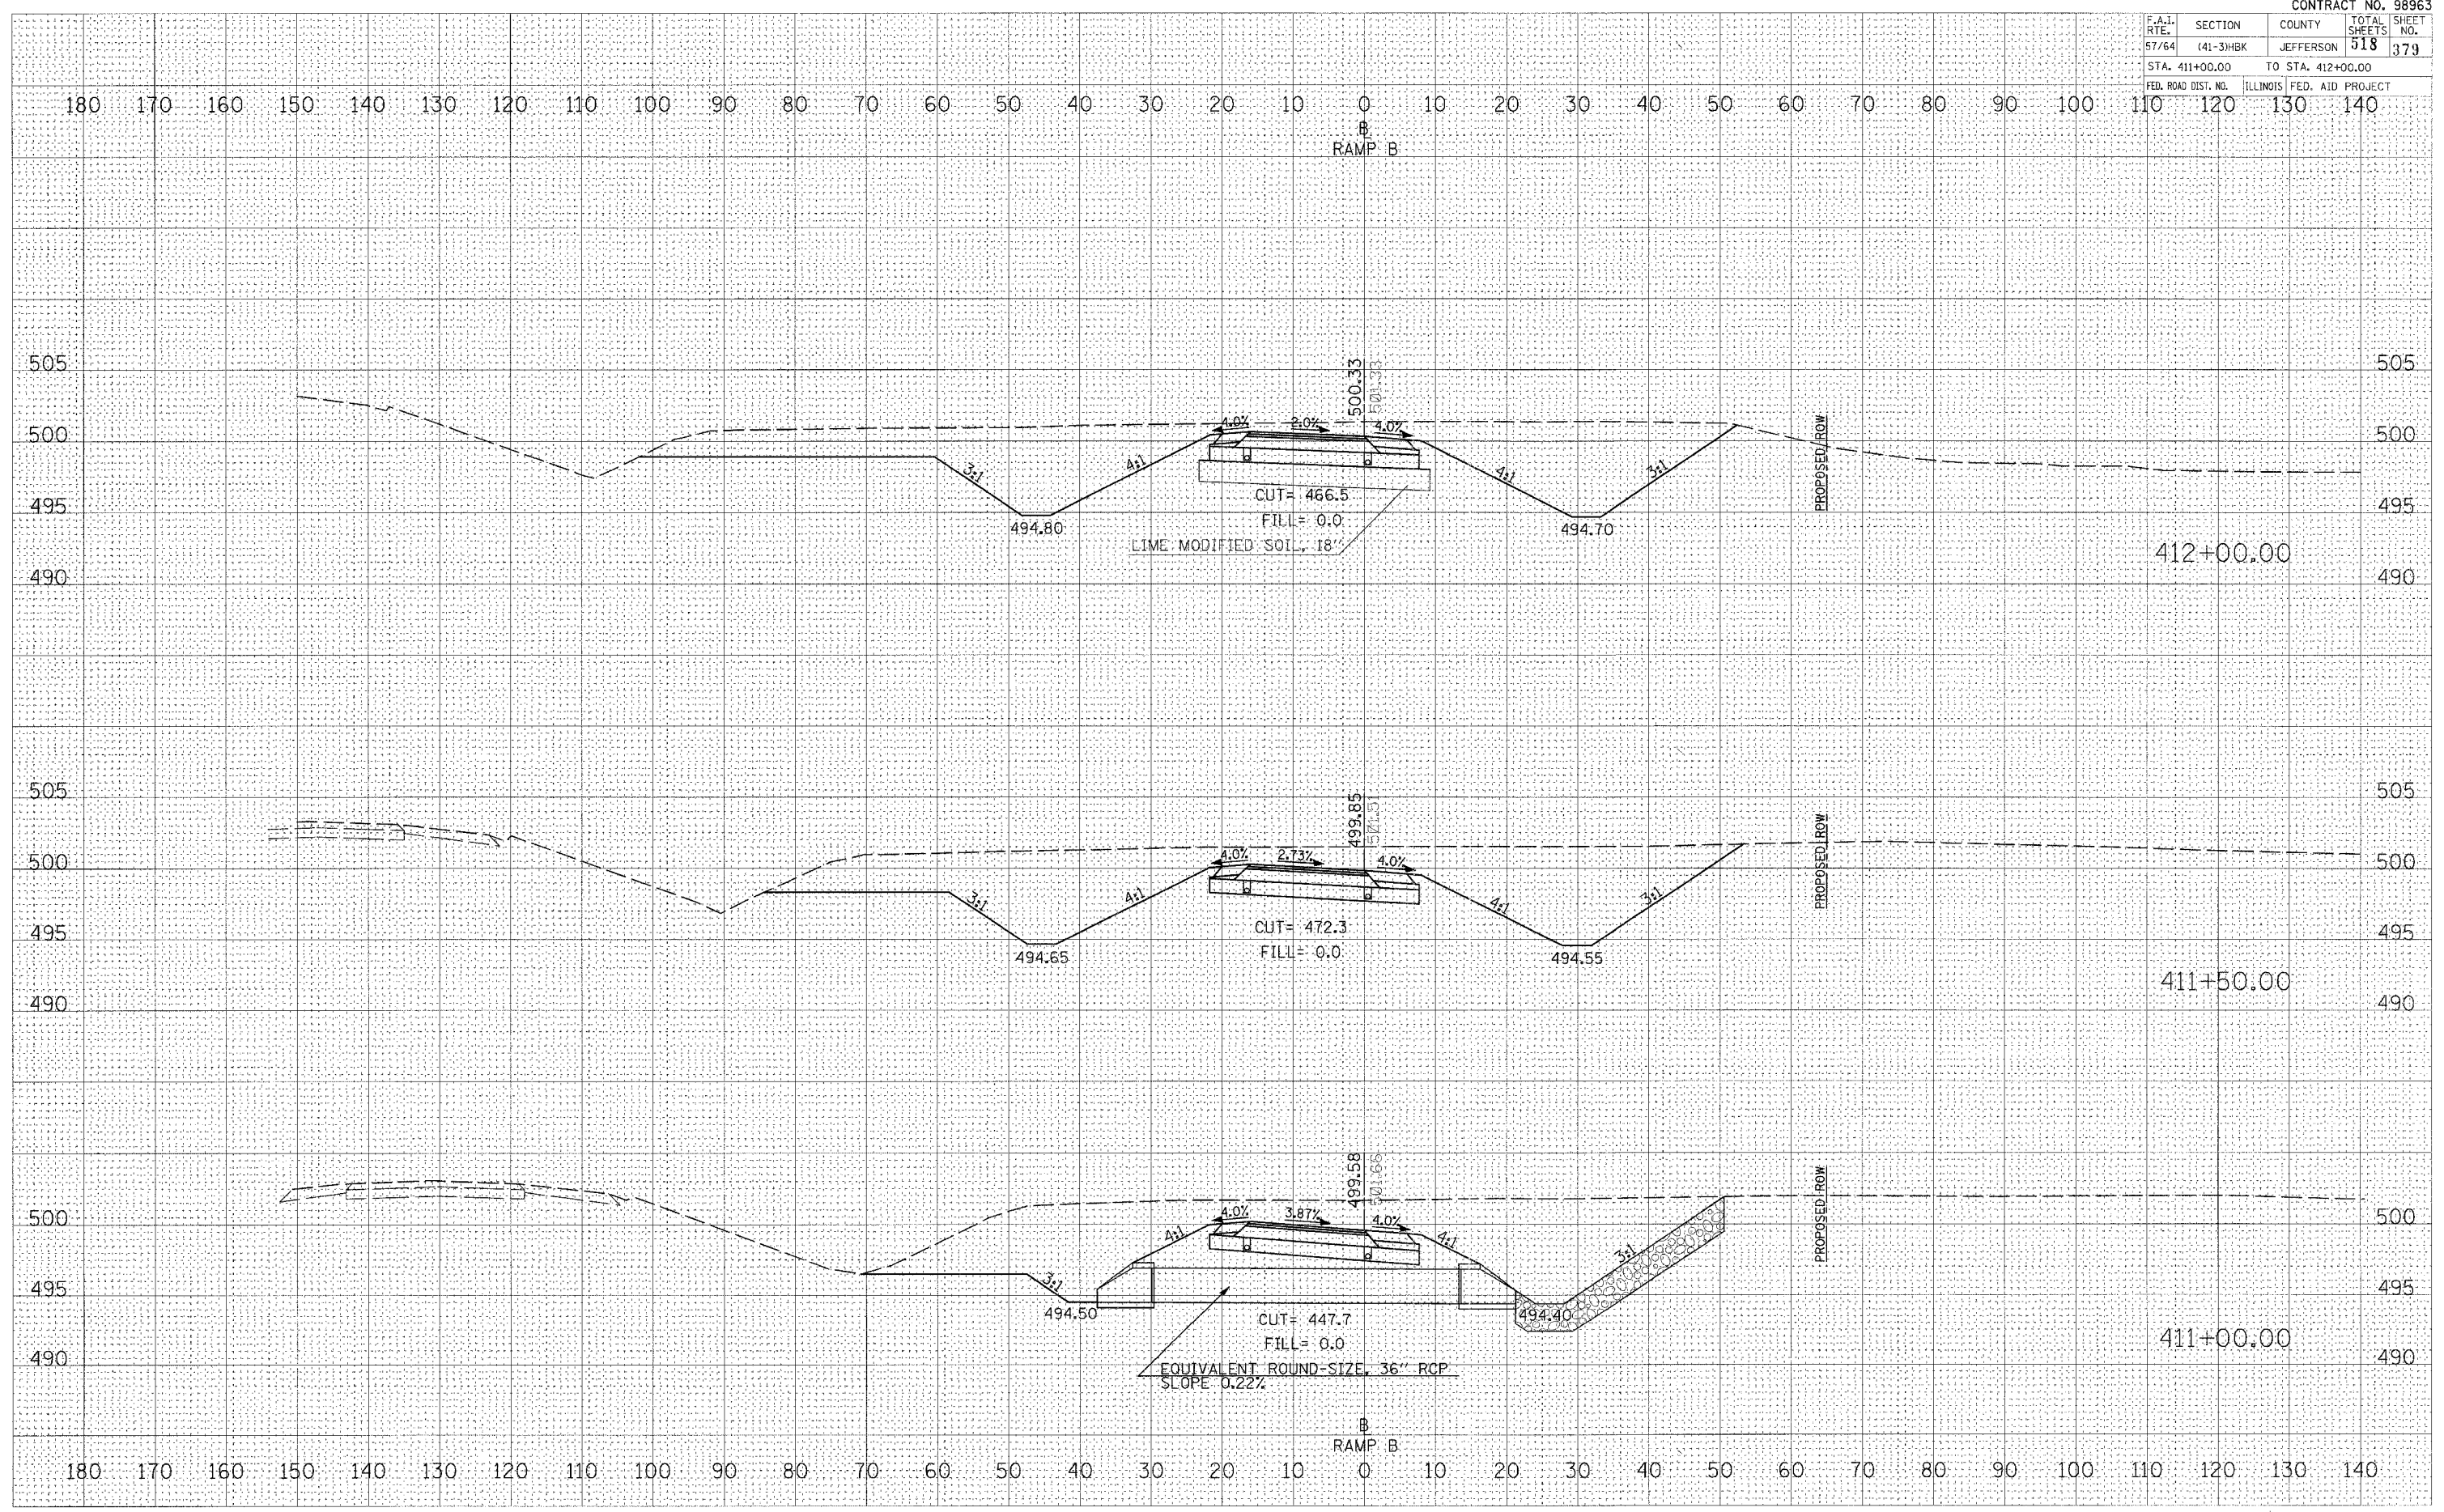

CROSS SECTIONS - PROPOSED RAMP B