


F.A.I. RTE.	SECTION	COUNTY	TOTAL SHEETS	SHEET NO.
57/64	141-316K	JEFFERSON	518	383
STA. 417+00.00 TO STA. 418+00.00				
FED. ROAD DIST. NO.		ILLINOIS FED. AID PROJECT		

DATE	
BY	
FINAL SURVEY	
NOTED	
NO. CHECKED	

DATE	
BY	
ORIGINAL SURVEY	
NOTED	
NO. CHECKED	

PLOT DATE = 05/20/2007 11:45 AM
 FILE NAME = D:\810000\810000\DOT\810000\PROPOSED.RAMP.B\810000.PLT
 PLOT SCALE = 1/8" = 100'-0"
 USER NAME = Kcs

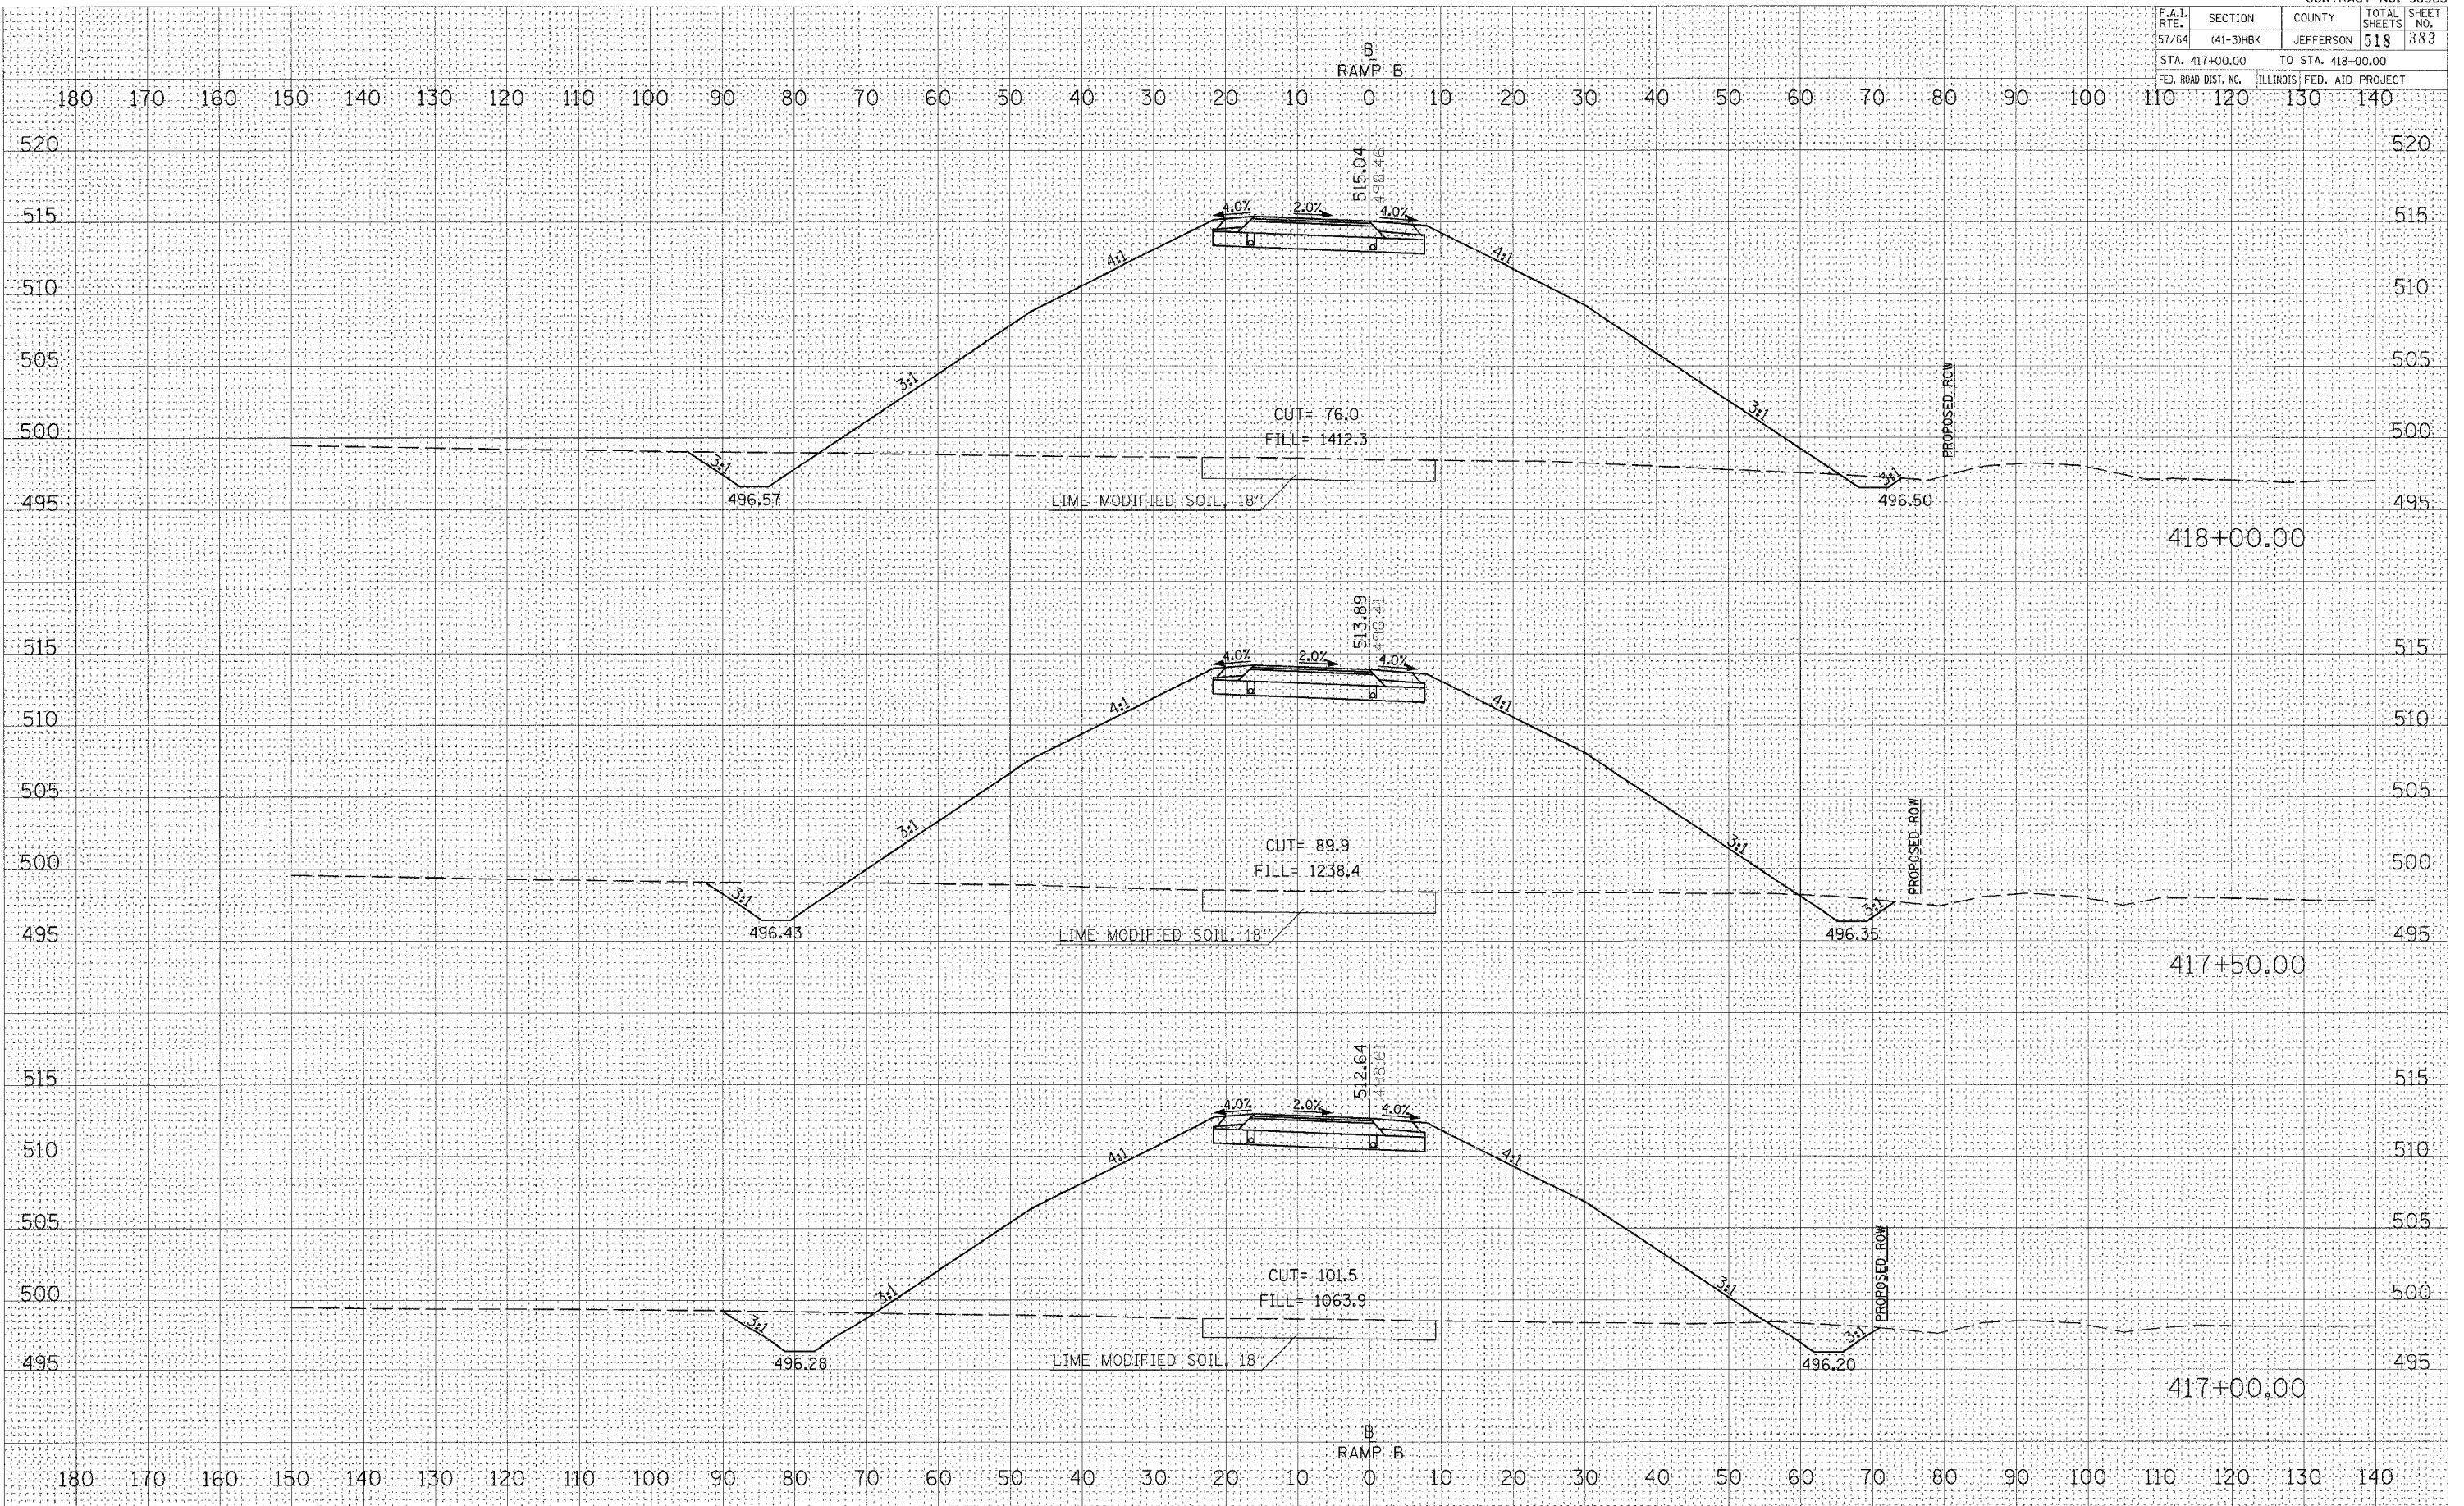

CROSS SECTIONS - PROPOSED RAMP B