


F.A.I. RTE.	SECTION	COUNTY	TOTAL SHEETS	SHEET NO.
57/64	(41-3)HBK	JEFFERSON	518	385
STA. 420+00.00		TO STA. 420+50.00		
FED. ROAD DIST. NO.		ILLINOIS FED. AID PROJECT		

DATE	
BY	
FINAL SURVEY	
SURVEYED	
PLOTTED	
NOTE BOOK	
AREAS CHECKED	
NO.	

DATE	
BY	
ORIGINAL SURVEY	
SURVEYED	
PLOTTED	
NOTE BOOK	
AREAS CHECKED	
NO.	

PLOT DATE = 05/27/07 11:45 AM  
 FILE NAME = I:\818\818\2010\DOT\818\818\818.dwg  
 PLOT SCALE = 1/8" = 1' / IN.  
 USER NAME = ket

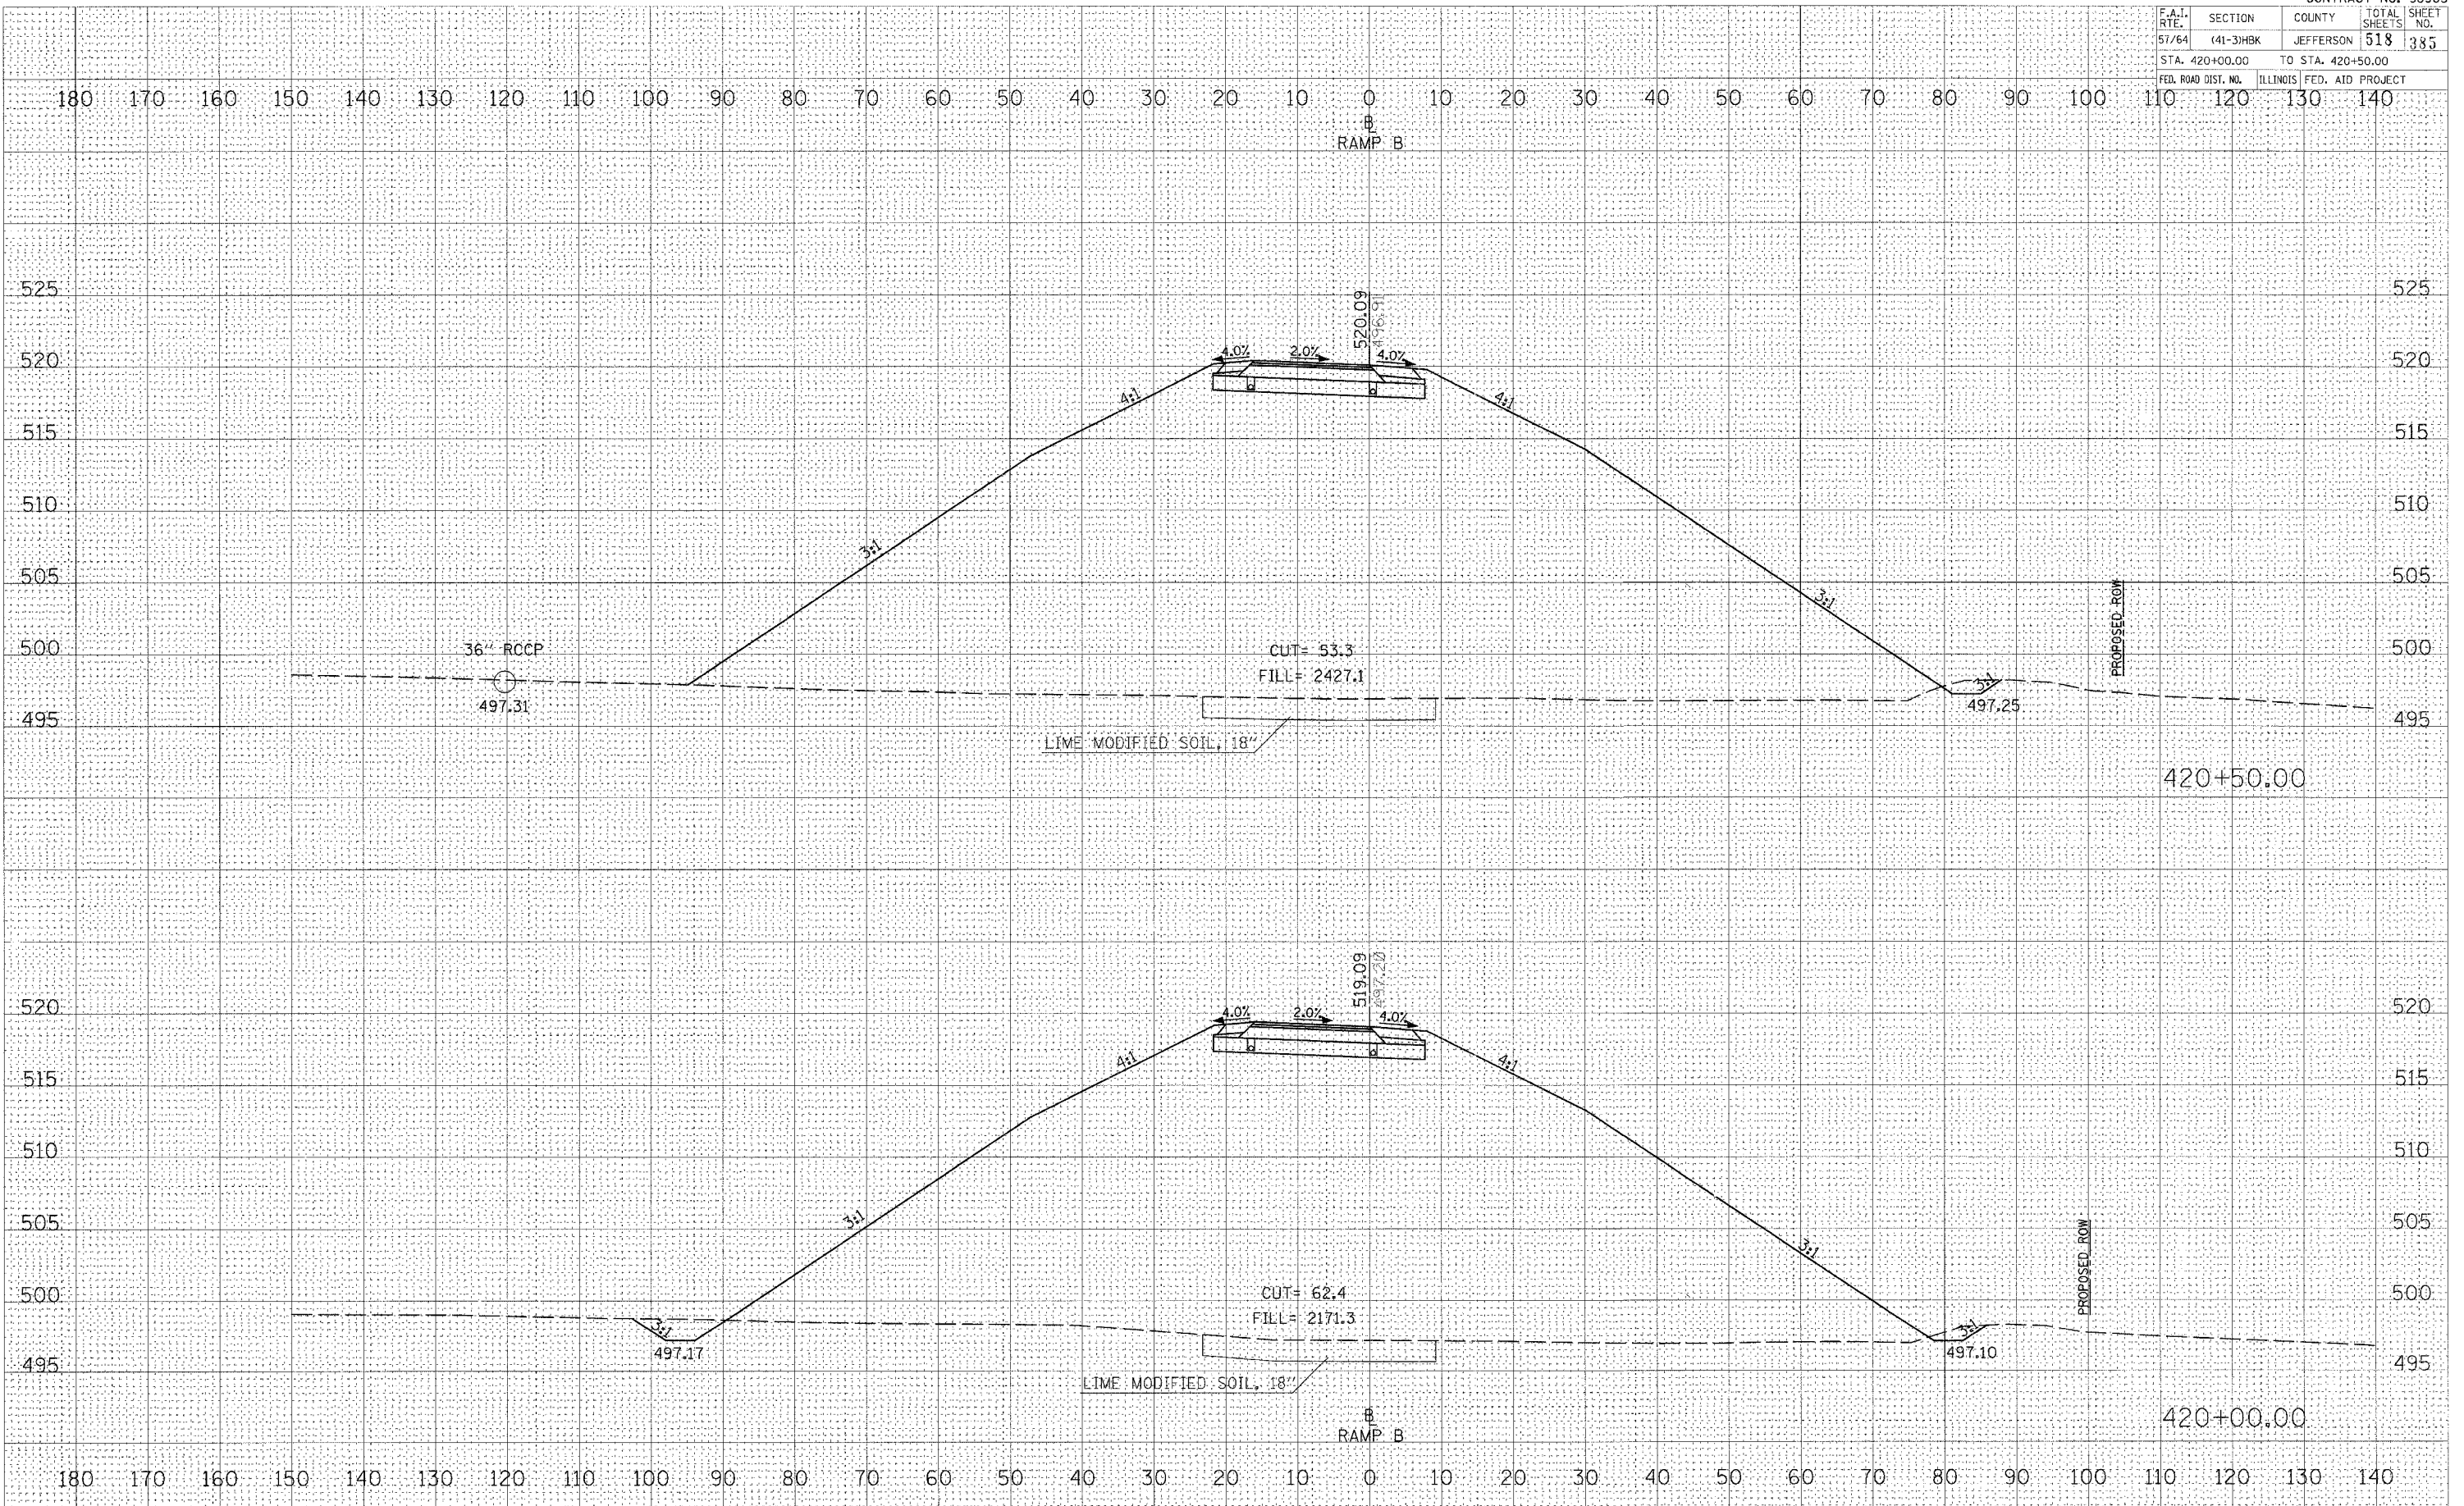

CROSS SECTIONS - PROPOSED RAMP B