


F.A.I. RTE.	SECTION	COUNTY	TOTAL SHEETS	SHEET NO.
57/64	(41-3)HBK	JEFFERSON	518	336
STA. 420+50.00		TO STA. 421+50.00		
FED. ROAD DIST. NO.		ILLINOIS	FED. AID PROJECT	

DATE	
BY	
REVIEWED	
DATE	
NO.	

DATE	
BY	
REVIEWED	
DATE	
NO.	

PLOT DATE = 05/22/2007 11:45 AM  
 FILE NAME = J:\98963\98963-201\98963-201\1107 - RAMP B\ampb.dgn  
 PLOT SCALE = 10.0000 / 1 IN.  
 USER NAME = KAS

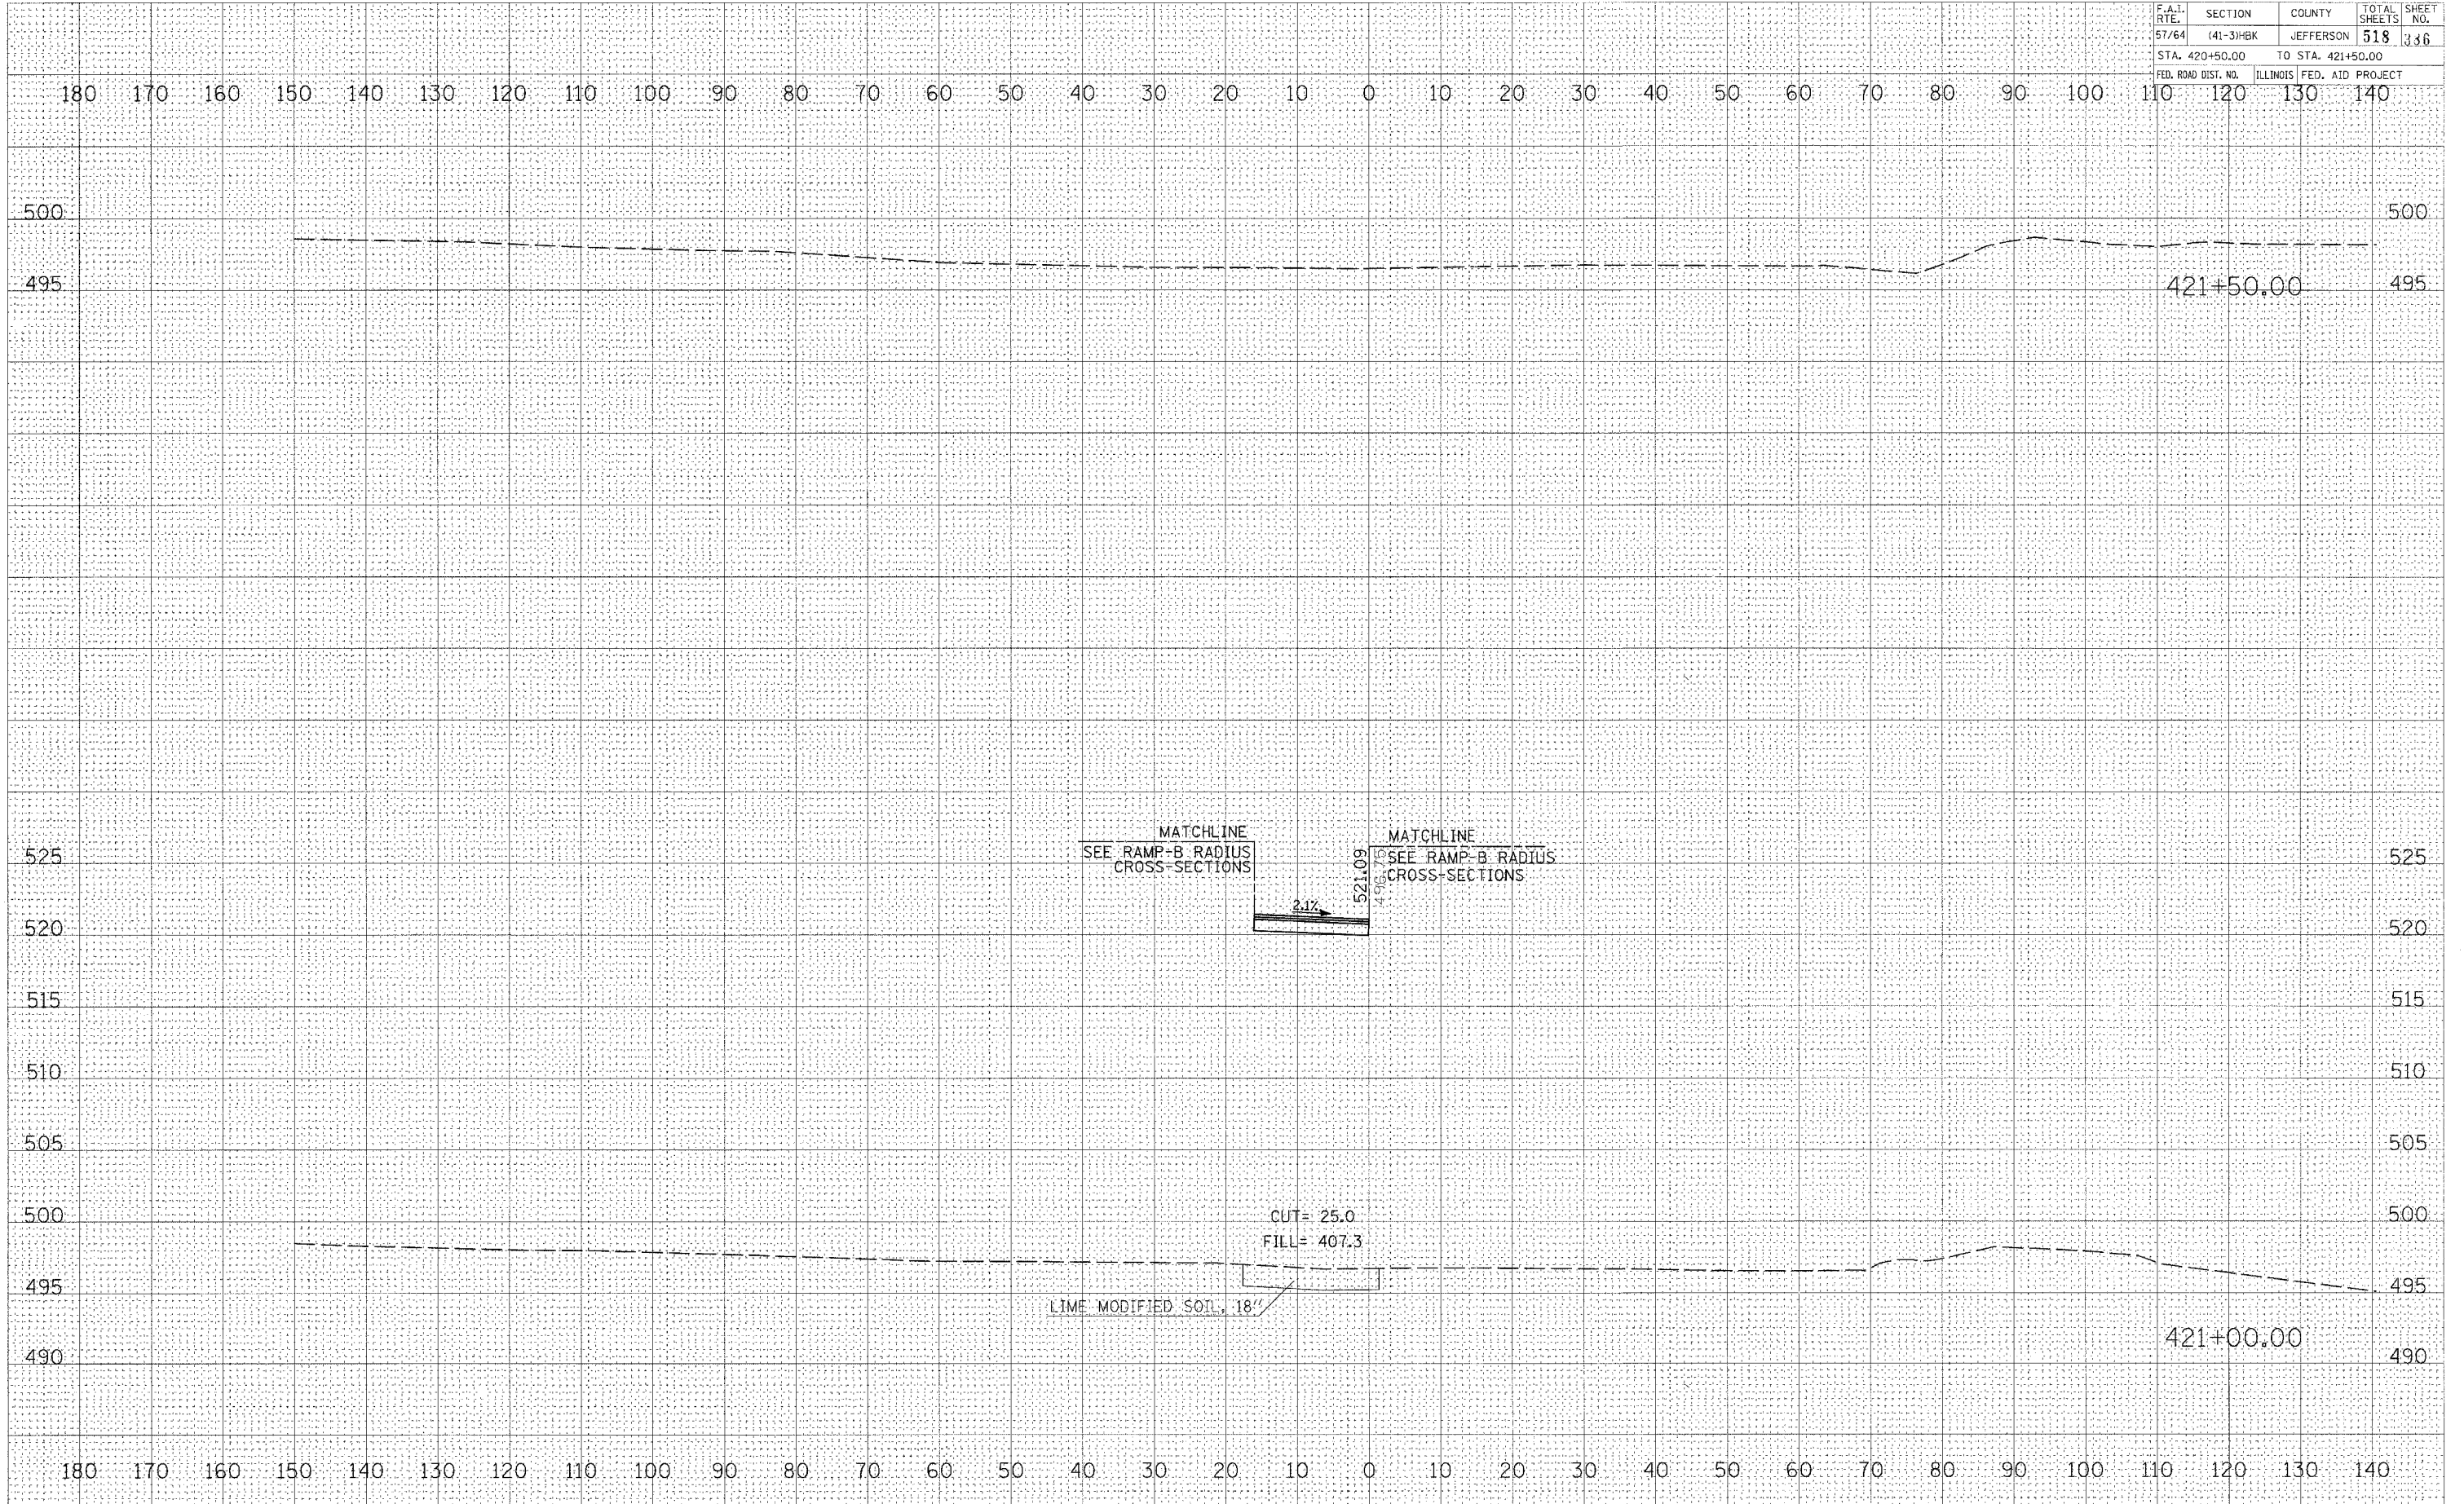

CROSS SECTIONS - PROPOSED RAMP B