


F.A.I. RTE.	SECTION	COUNTY	TOTAL SHEETS	SHEET NO.
57/64	441-318K	JEFFERSON	518	388
STA. 501+50.00		TO STA. 502+00.00		
FED. ROAD DIST. NO.		ILLINOIS FED. AID PROJECT		

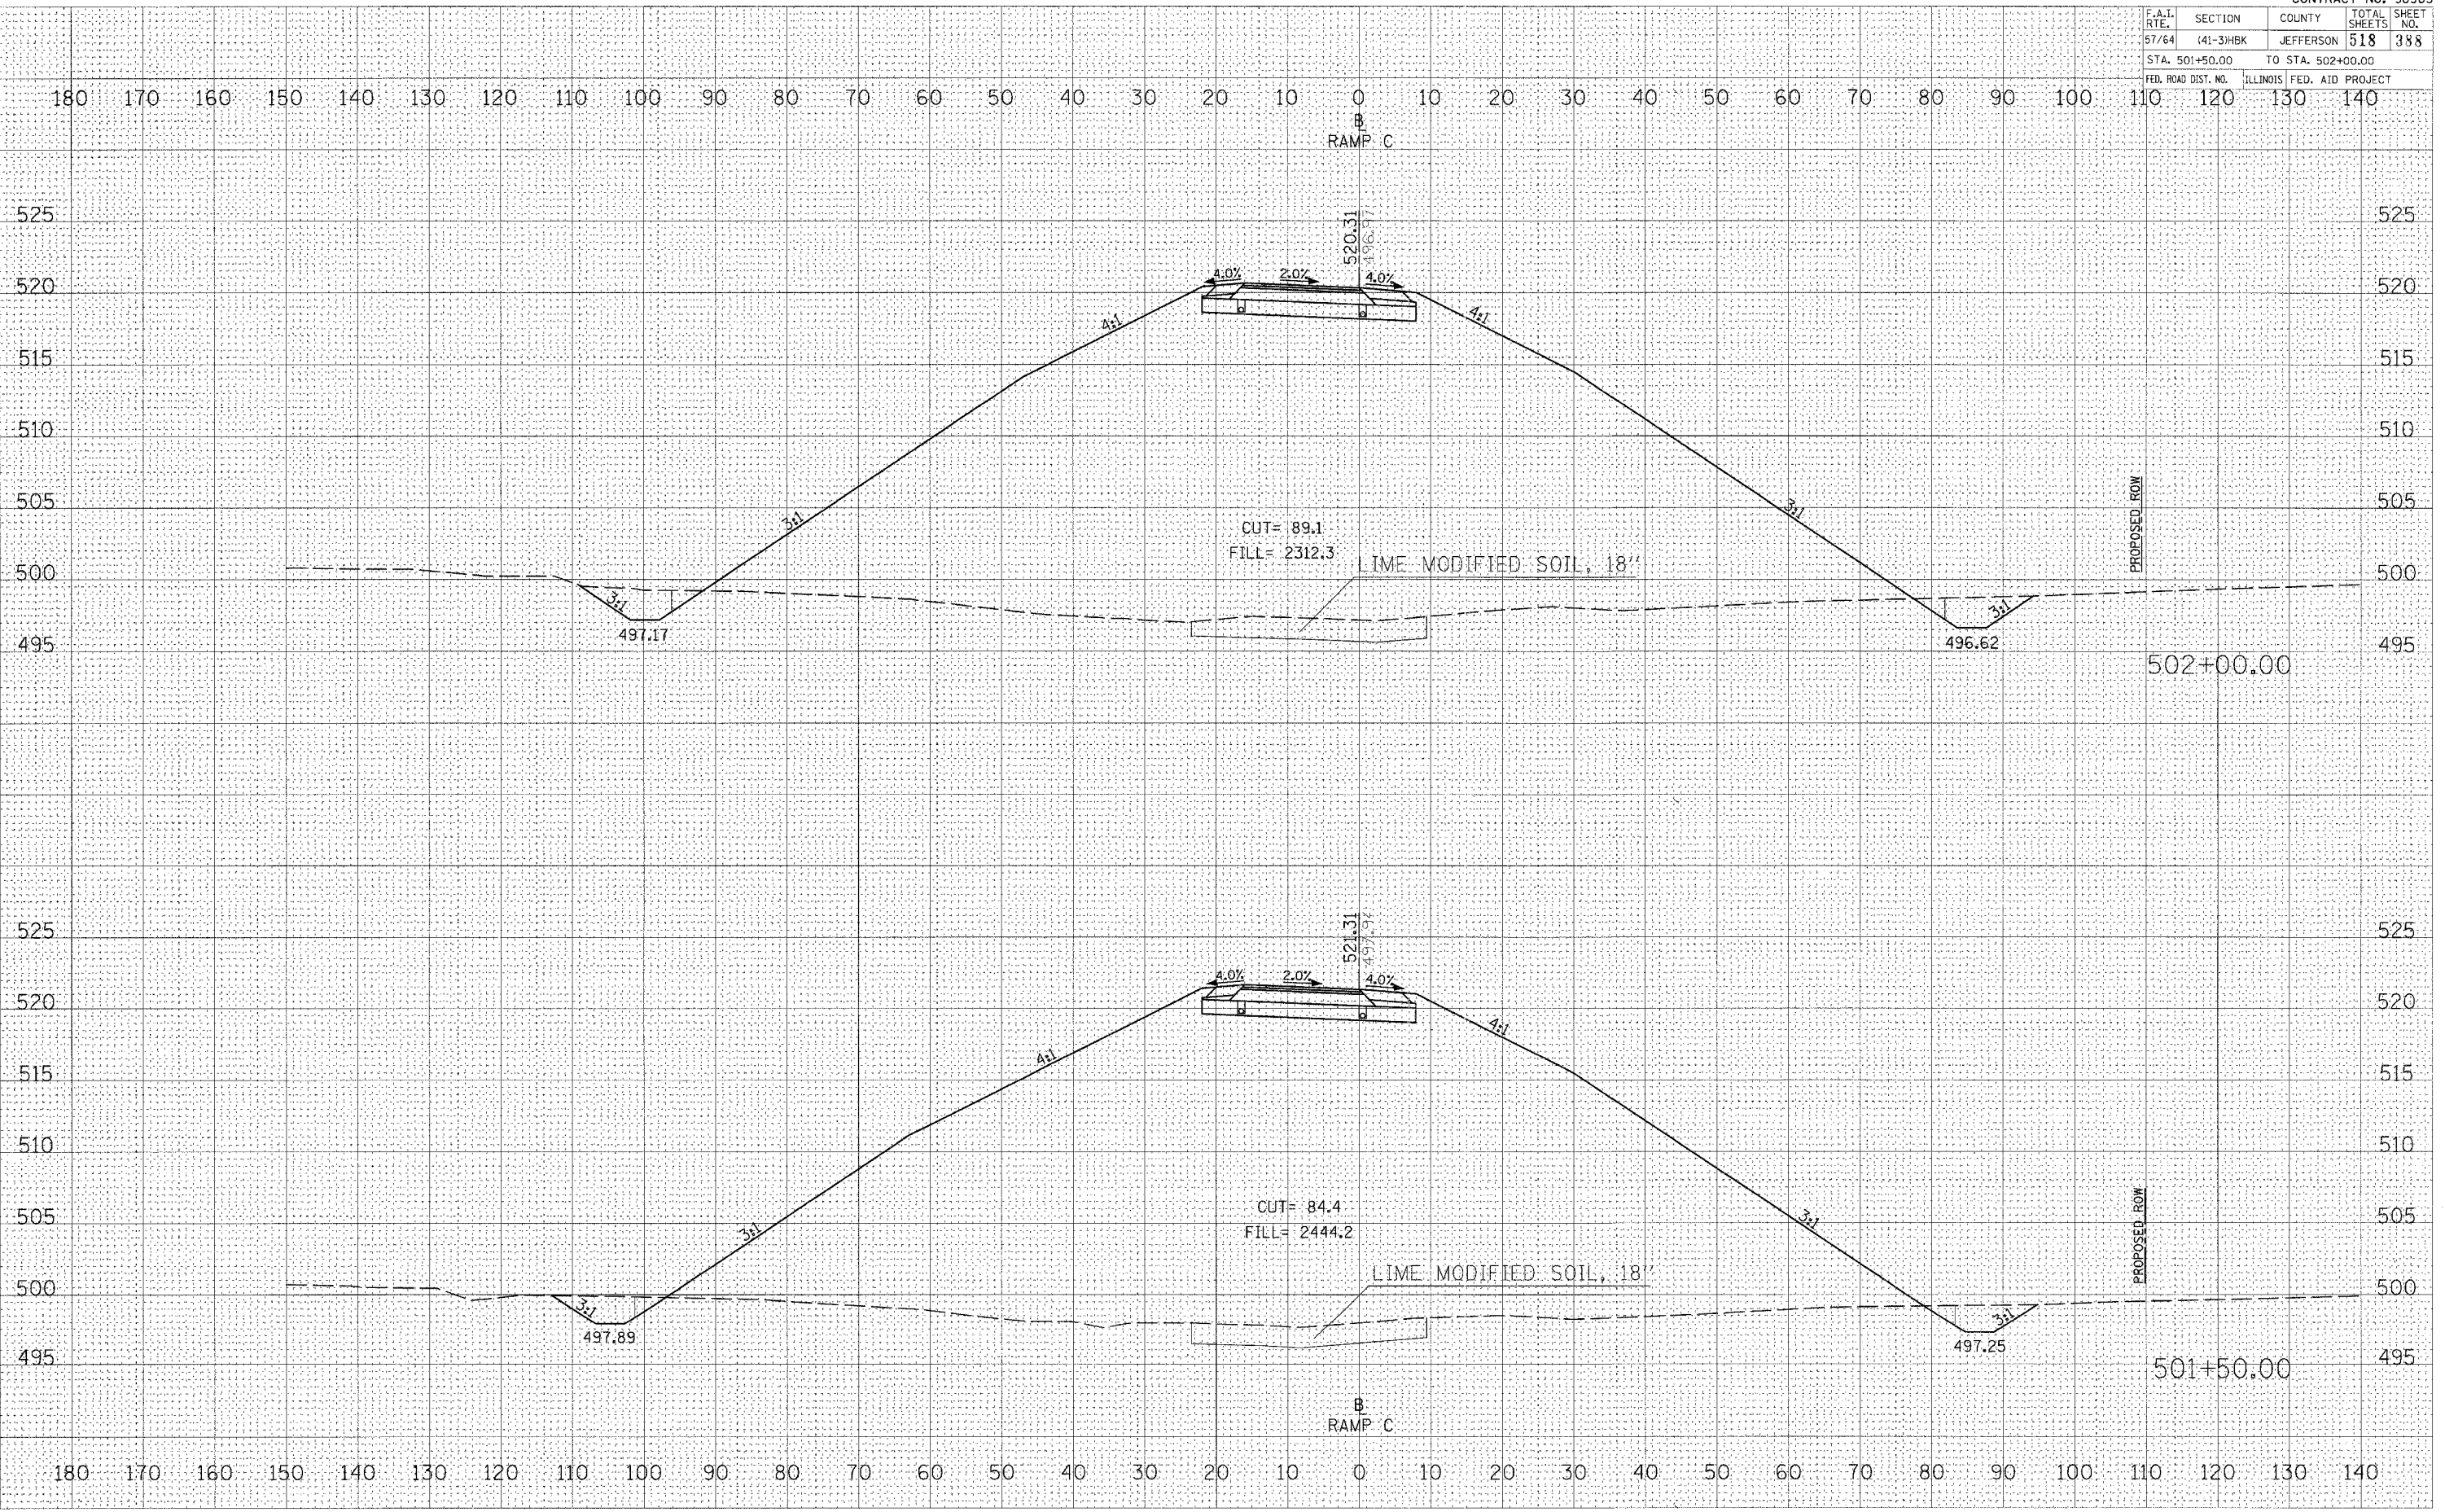

DATE	
BY	
DESIGNED	
CHECKED	
IN CHARGE	
APPROVED	
DATE	
BY	
DESIGNED	
CHECKED	
IN CHARGE	
APPROVED	

DATE	
BY	
DESIGNED	
CHECKED	
IN CHARGE	
APPROVED	
DATE	
BY	
DESIGNED	
CHECKED	
IN CHARGE	
APPROVED	

PLOT DATE = 08/22/2007 11:48 AM  
 FILE NAME = I:\180\_jeff\842\842\180\_VDOT\_RAMPS\PROPOSED\842.PLT  
 PLOT SCALE = 1/8" = 100'  
 USER NAME = KAT

CROSS SECTIONS - PROPOSED RAMP C