


F.A.L. RTE.	SECTION	COUNTY	TOTAL SHEETS	SHEET NO.
57/64	(41-3)HBK	JEFFERSON	518	401
STA. 520+50.00		TO STA. 521+50.00		
FED. ROAD DIST. NO.		ILLINOIS FED. AID PROJECT		

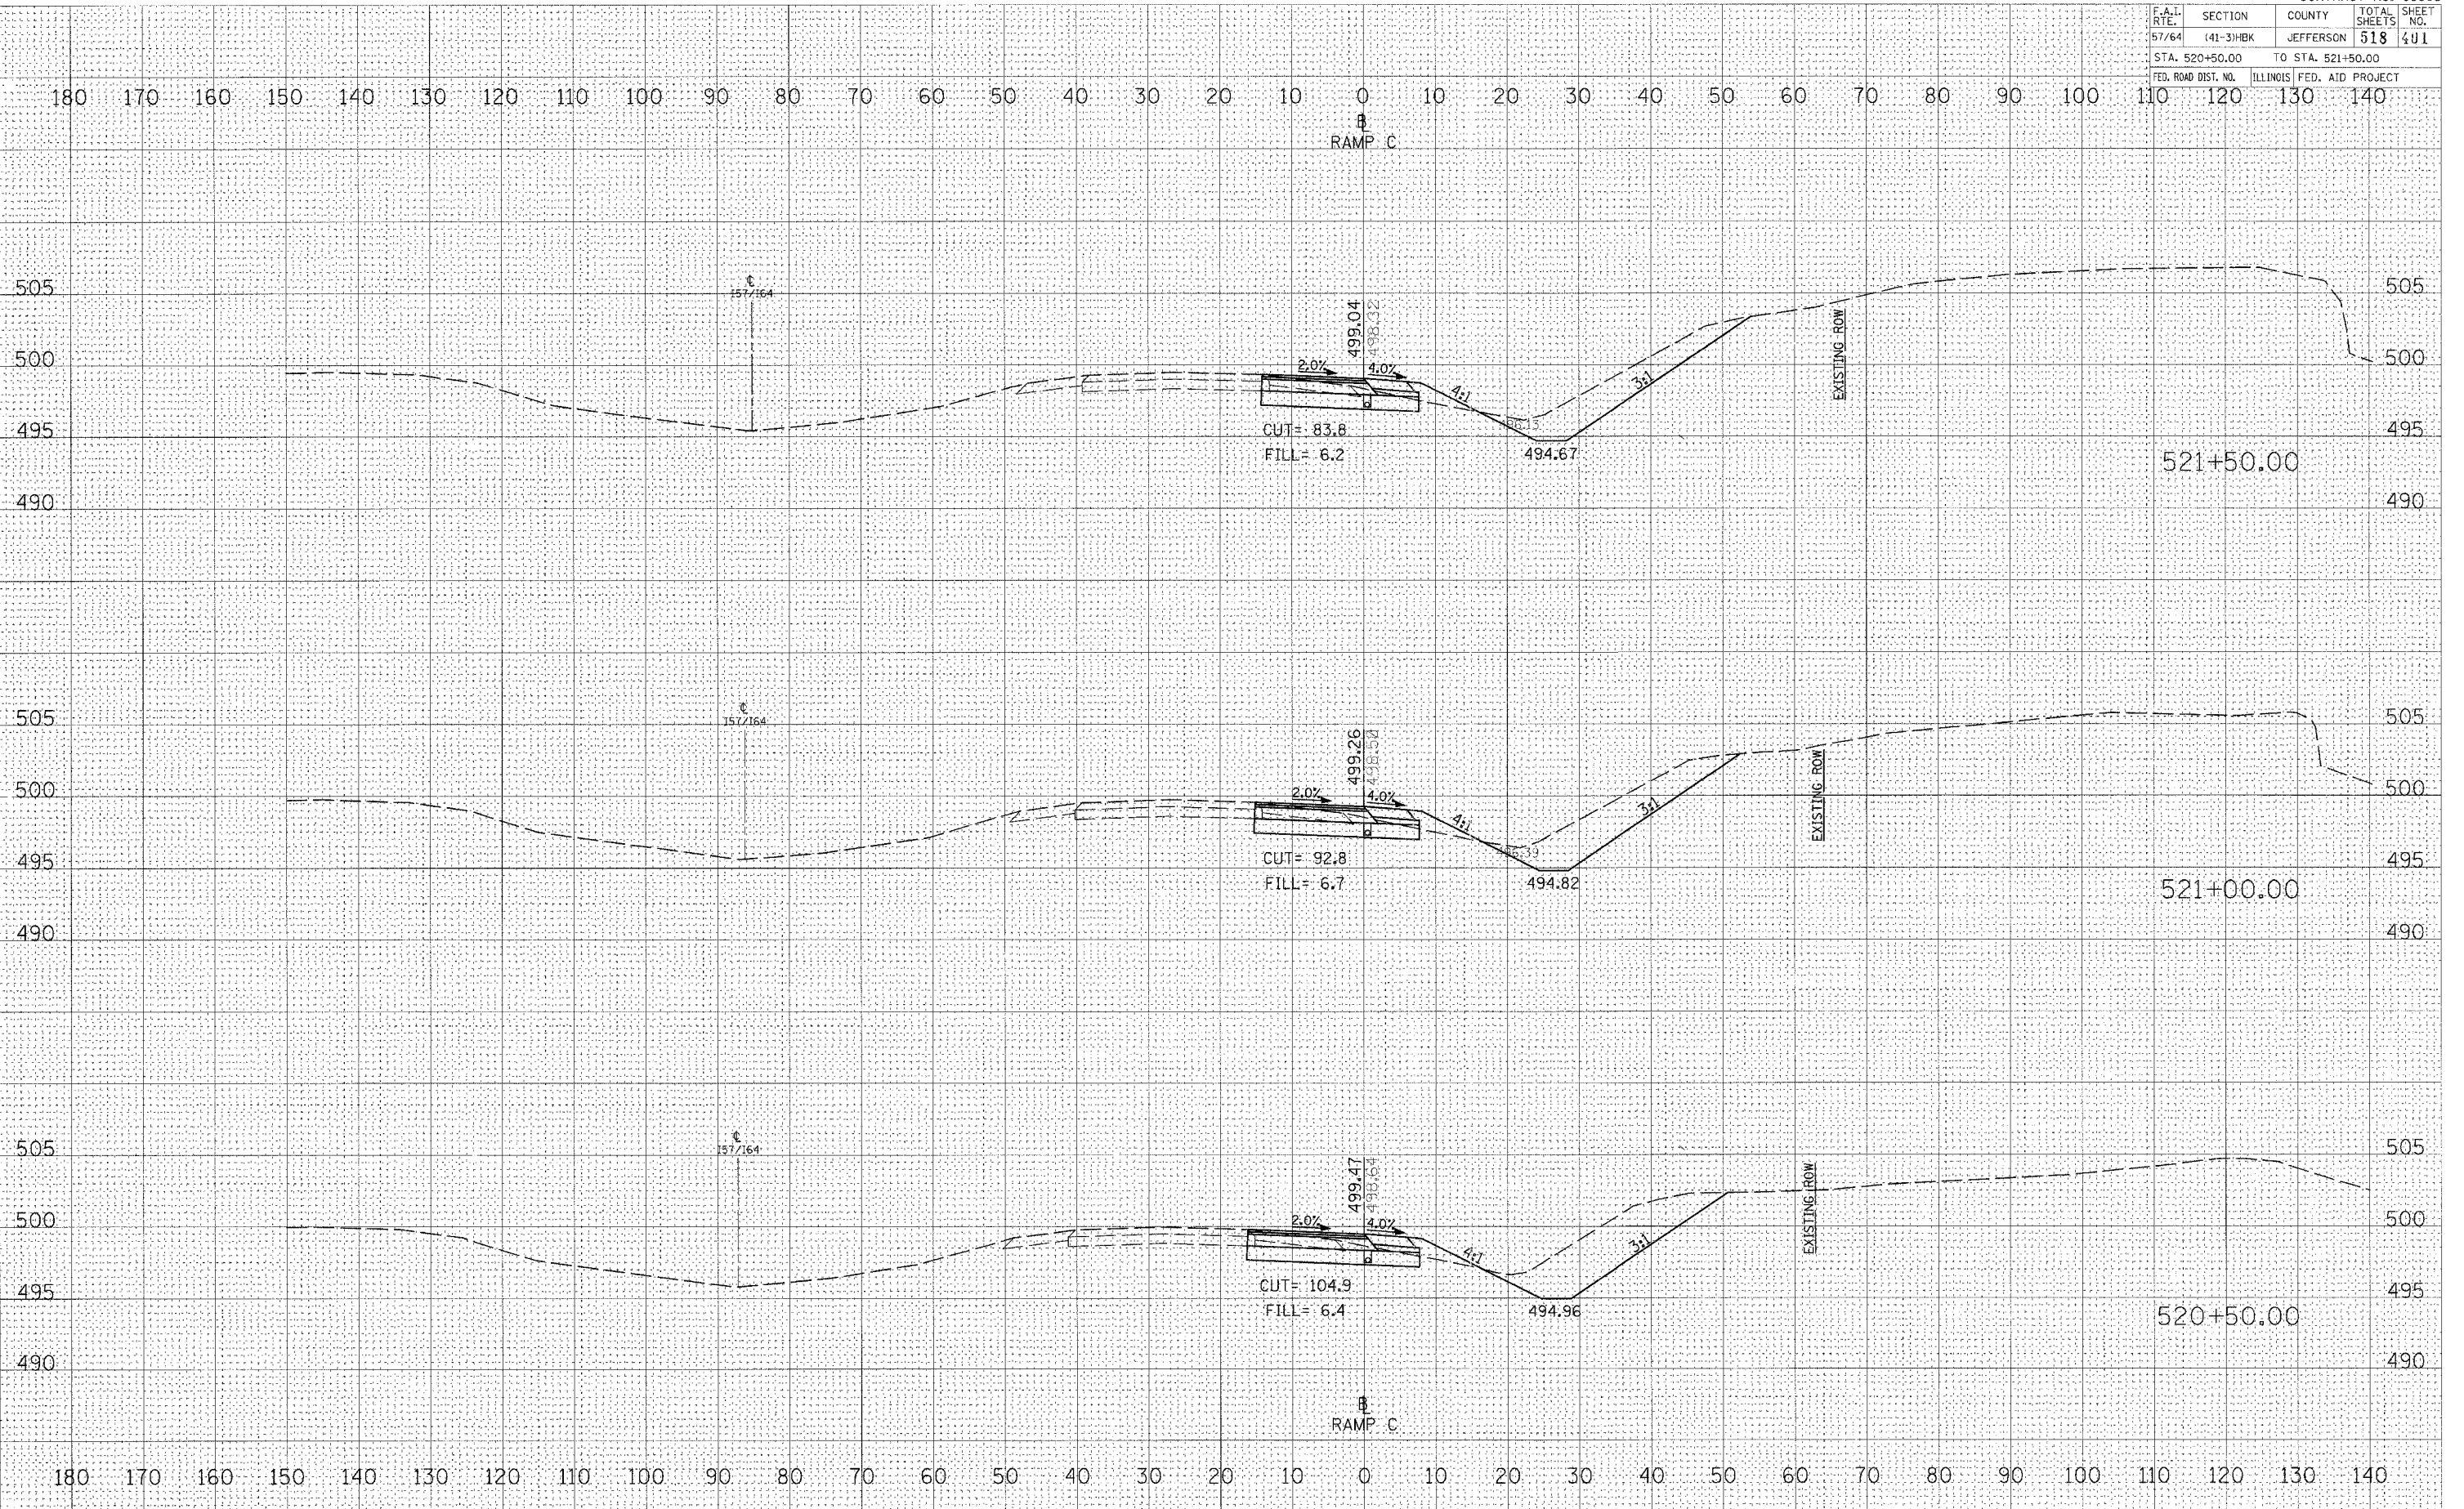

DATE _____
 BY _____
 FINAL SURVEY
 PRINTED SURVEY
 NOTE BOOK TEMPLATE
 AREAS CHECKED _____
 NO. _____

DATE _____
 BY _____
 ORIGINAL SURVEY
 PRINTED SURVEY
 NOTE BOOK TEMPLATE
 AREAS CHECKED _____
 NO. _____

PLOT DATE = 03/23/2007 11:48 AM
 FILE NAME = J:\18_005\9842019\1DOT RAMP C\PROPOSED RAMP C.PLT
 PLOT SCALE = 1/2" = 100' / IN.
 USER NAME = KES

CROSS SECTIONS - PROPOSED RAMP C