


F.A.I. RTE.	SECTION	COUNTY	TOTAL SHEETS	SHEET NO.
57/64	(41-3)HBK	JEFFERSON	518	409
STA. 605+00.00		TO STA. 606+00.00		
FED. ROAD DIST. NO.		ILLINOIS FED. AID PROJECT		

DATE	
BY	
FINAL SURVEY	
NOTED	
NOTE BOOK	
AREAS CHECKED	
NO.	

DATE	
BY	
ORIGINAL SURVEY	
NOTED	
NOTE BOOK	
AREAS CHECKED	
NO.	

PLOT DATE = 07/27/2007 11:48 AM
 FILE NAME = I:\SIB\98963\2007\DOT RAMP'S\Proposed.dwg
 PLOT SCALE = 1/8" = 100' / IN.
 USER NAME =

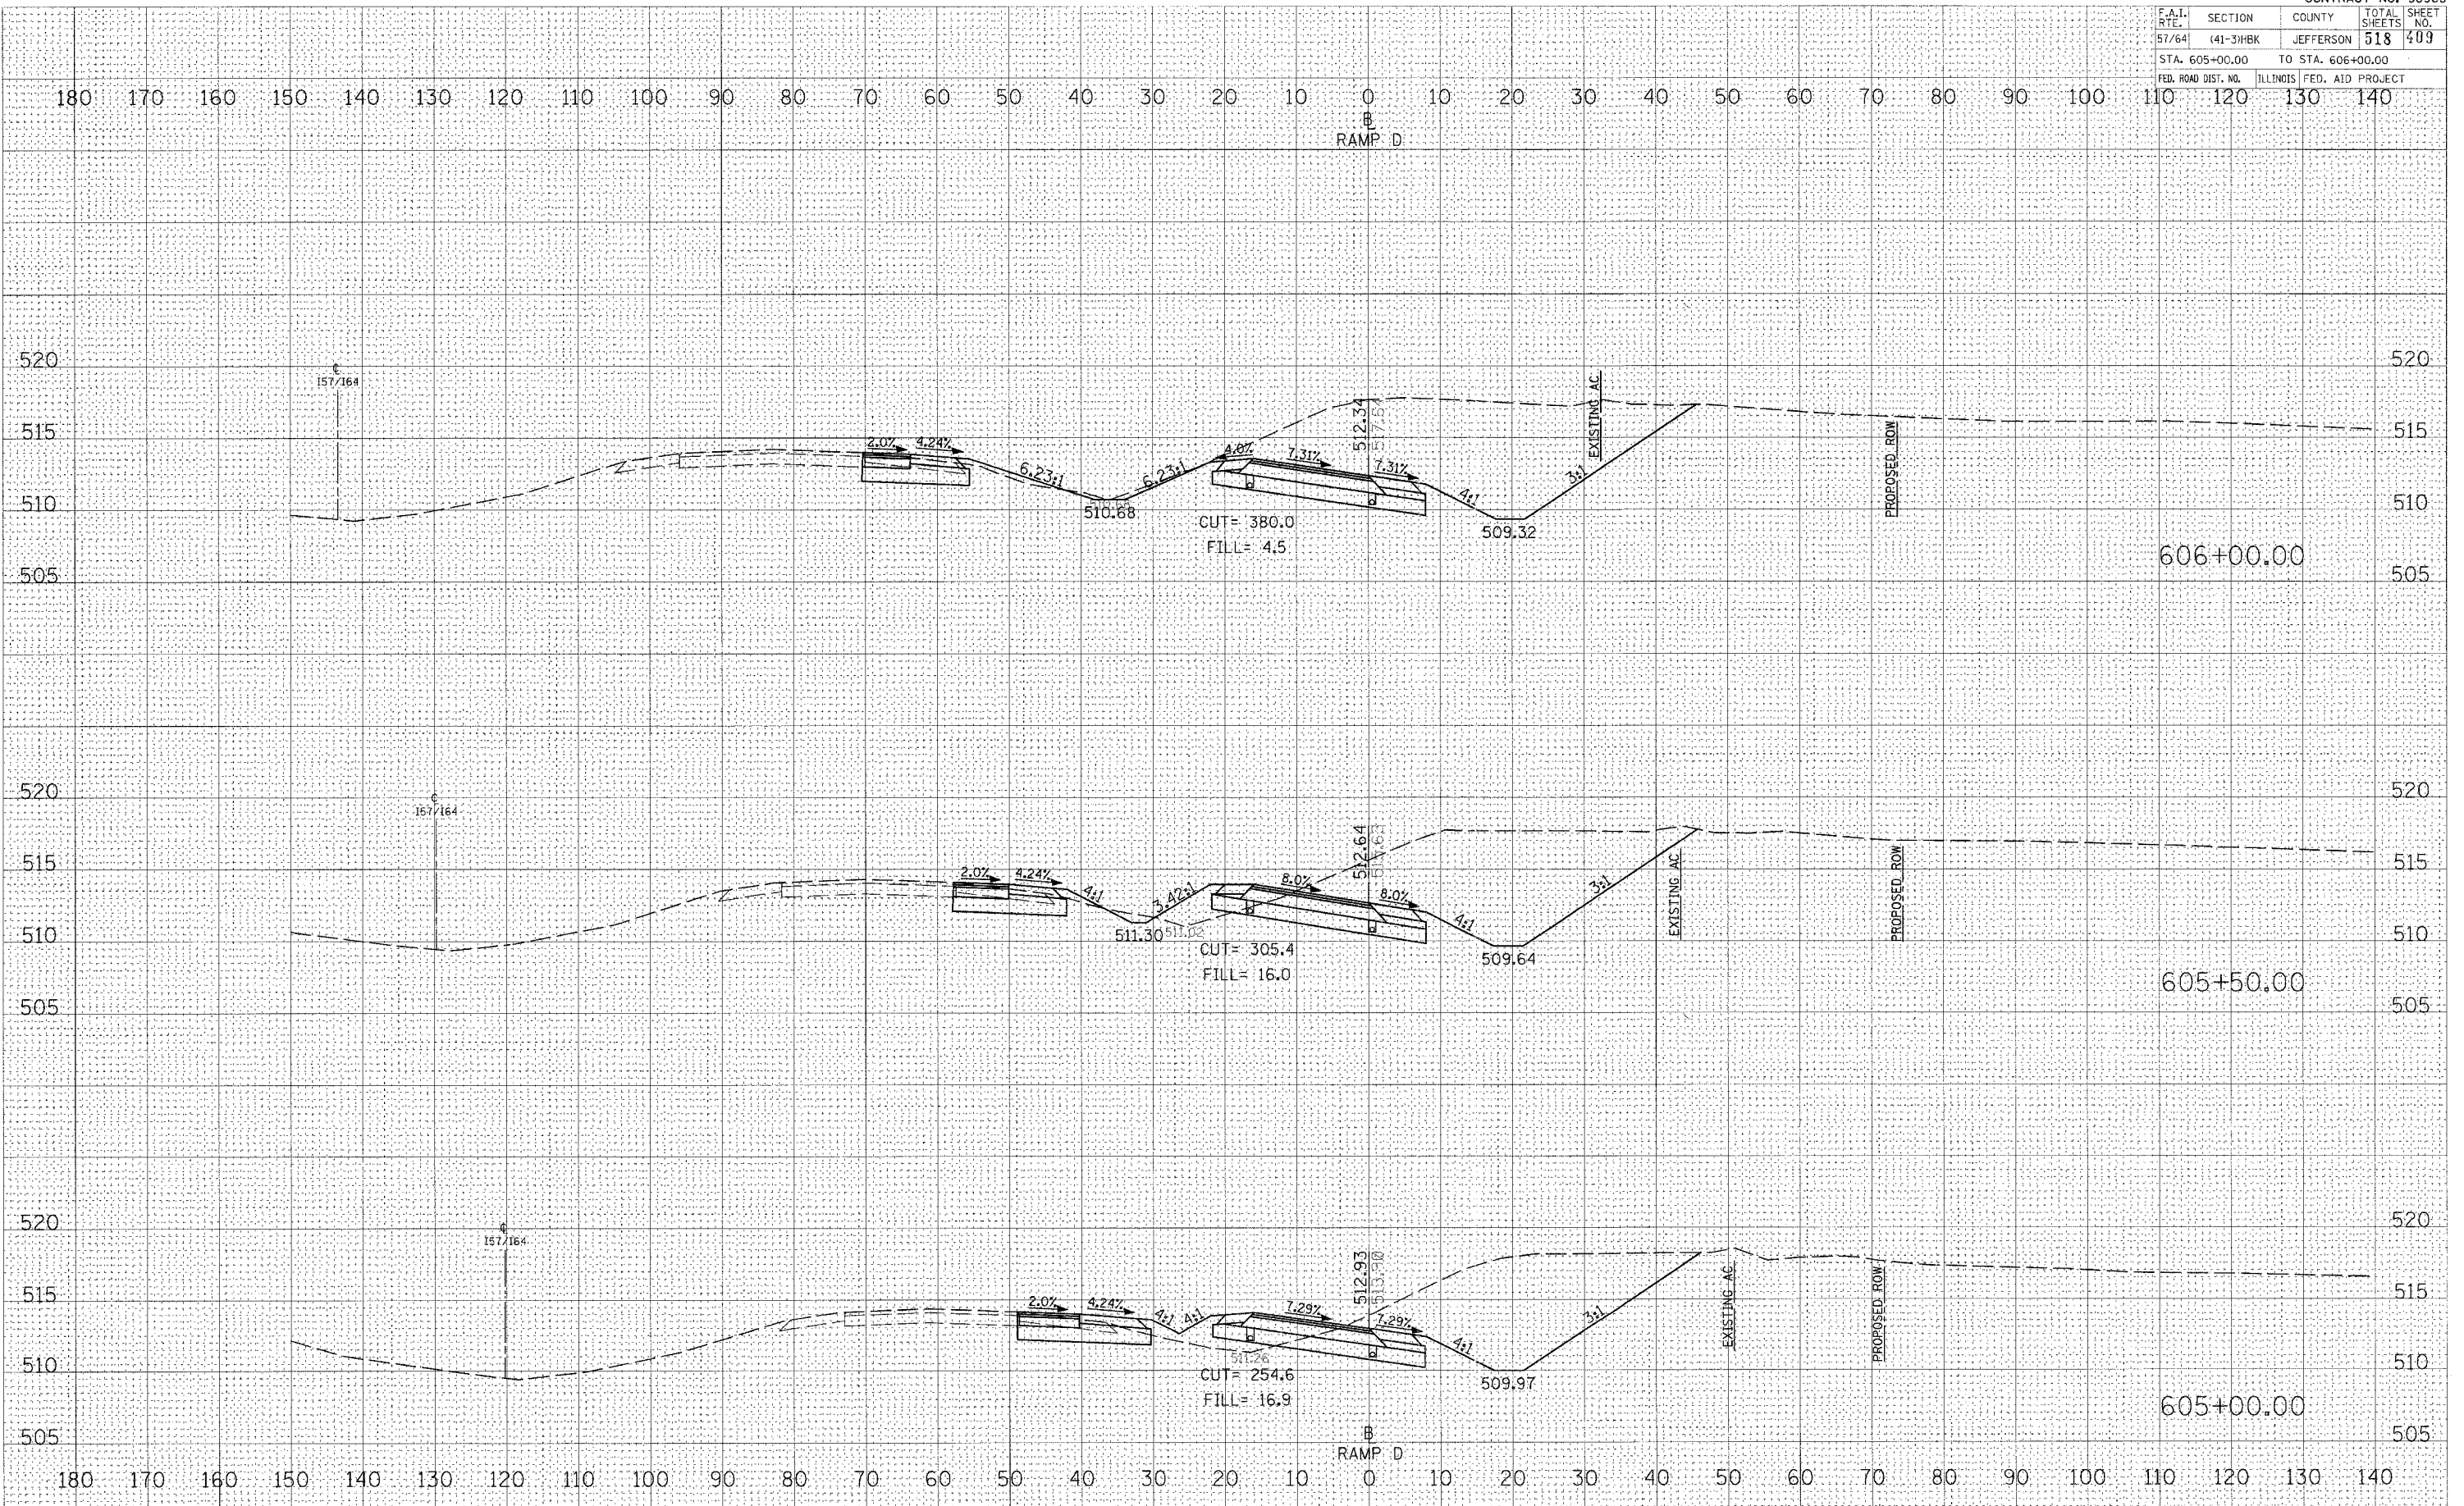

CROSS SECTIONS - PROPOSED RAMP D