


F.A.I. RTE.	SECTION	COUNTY	TOTAL SHEETS	SHEET NO.
57/64	(41-3)HBK	JEFFERSON	518	110
STA. 606+50.00		TO STA. 608+00.00		
FED. ROAD DIST. NO.		ILLINOIS FED. AID PROJECT		

DATE	BY

DATE	BY

ORIGINAL SURVEY PLOTTED AREAS CHECKED
 PLOT DATE = 05/27/2007 11:45 AM
 FILE NAME = I:\98963\98963.DOT RAMP D
 PLOT SCALE = 1/8" = 100' / IN.
 USER NAME =

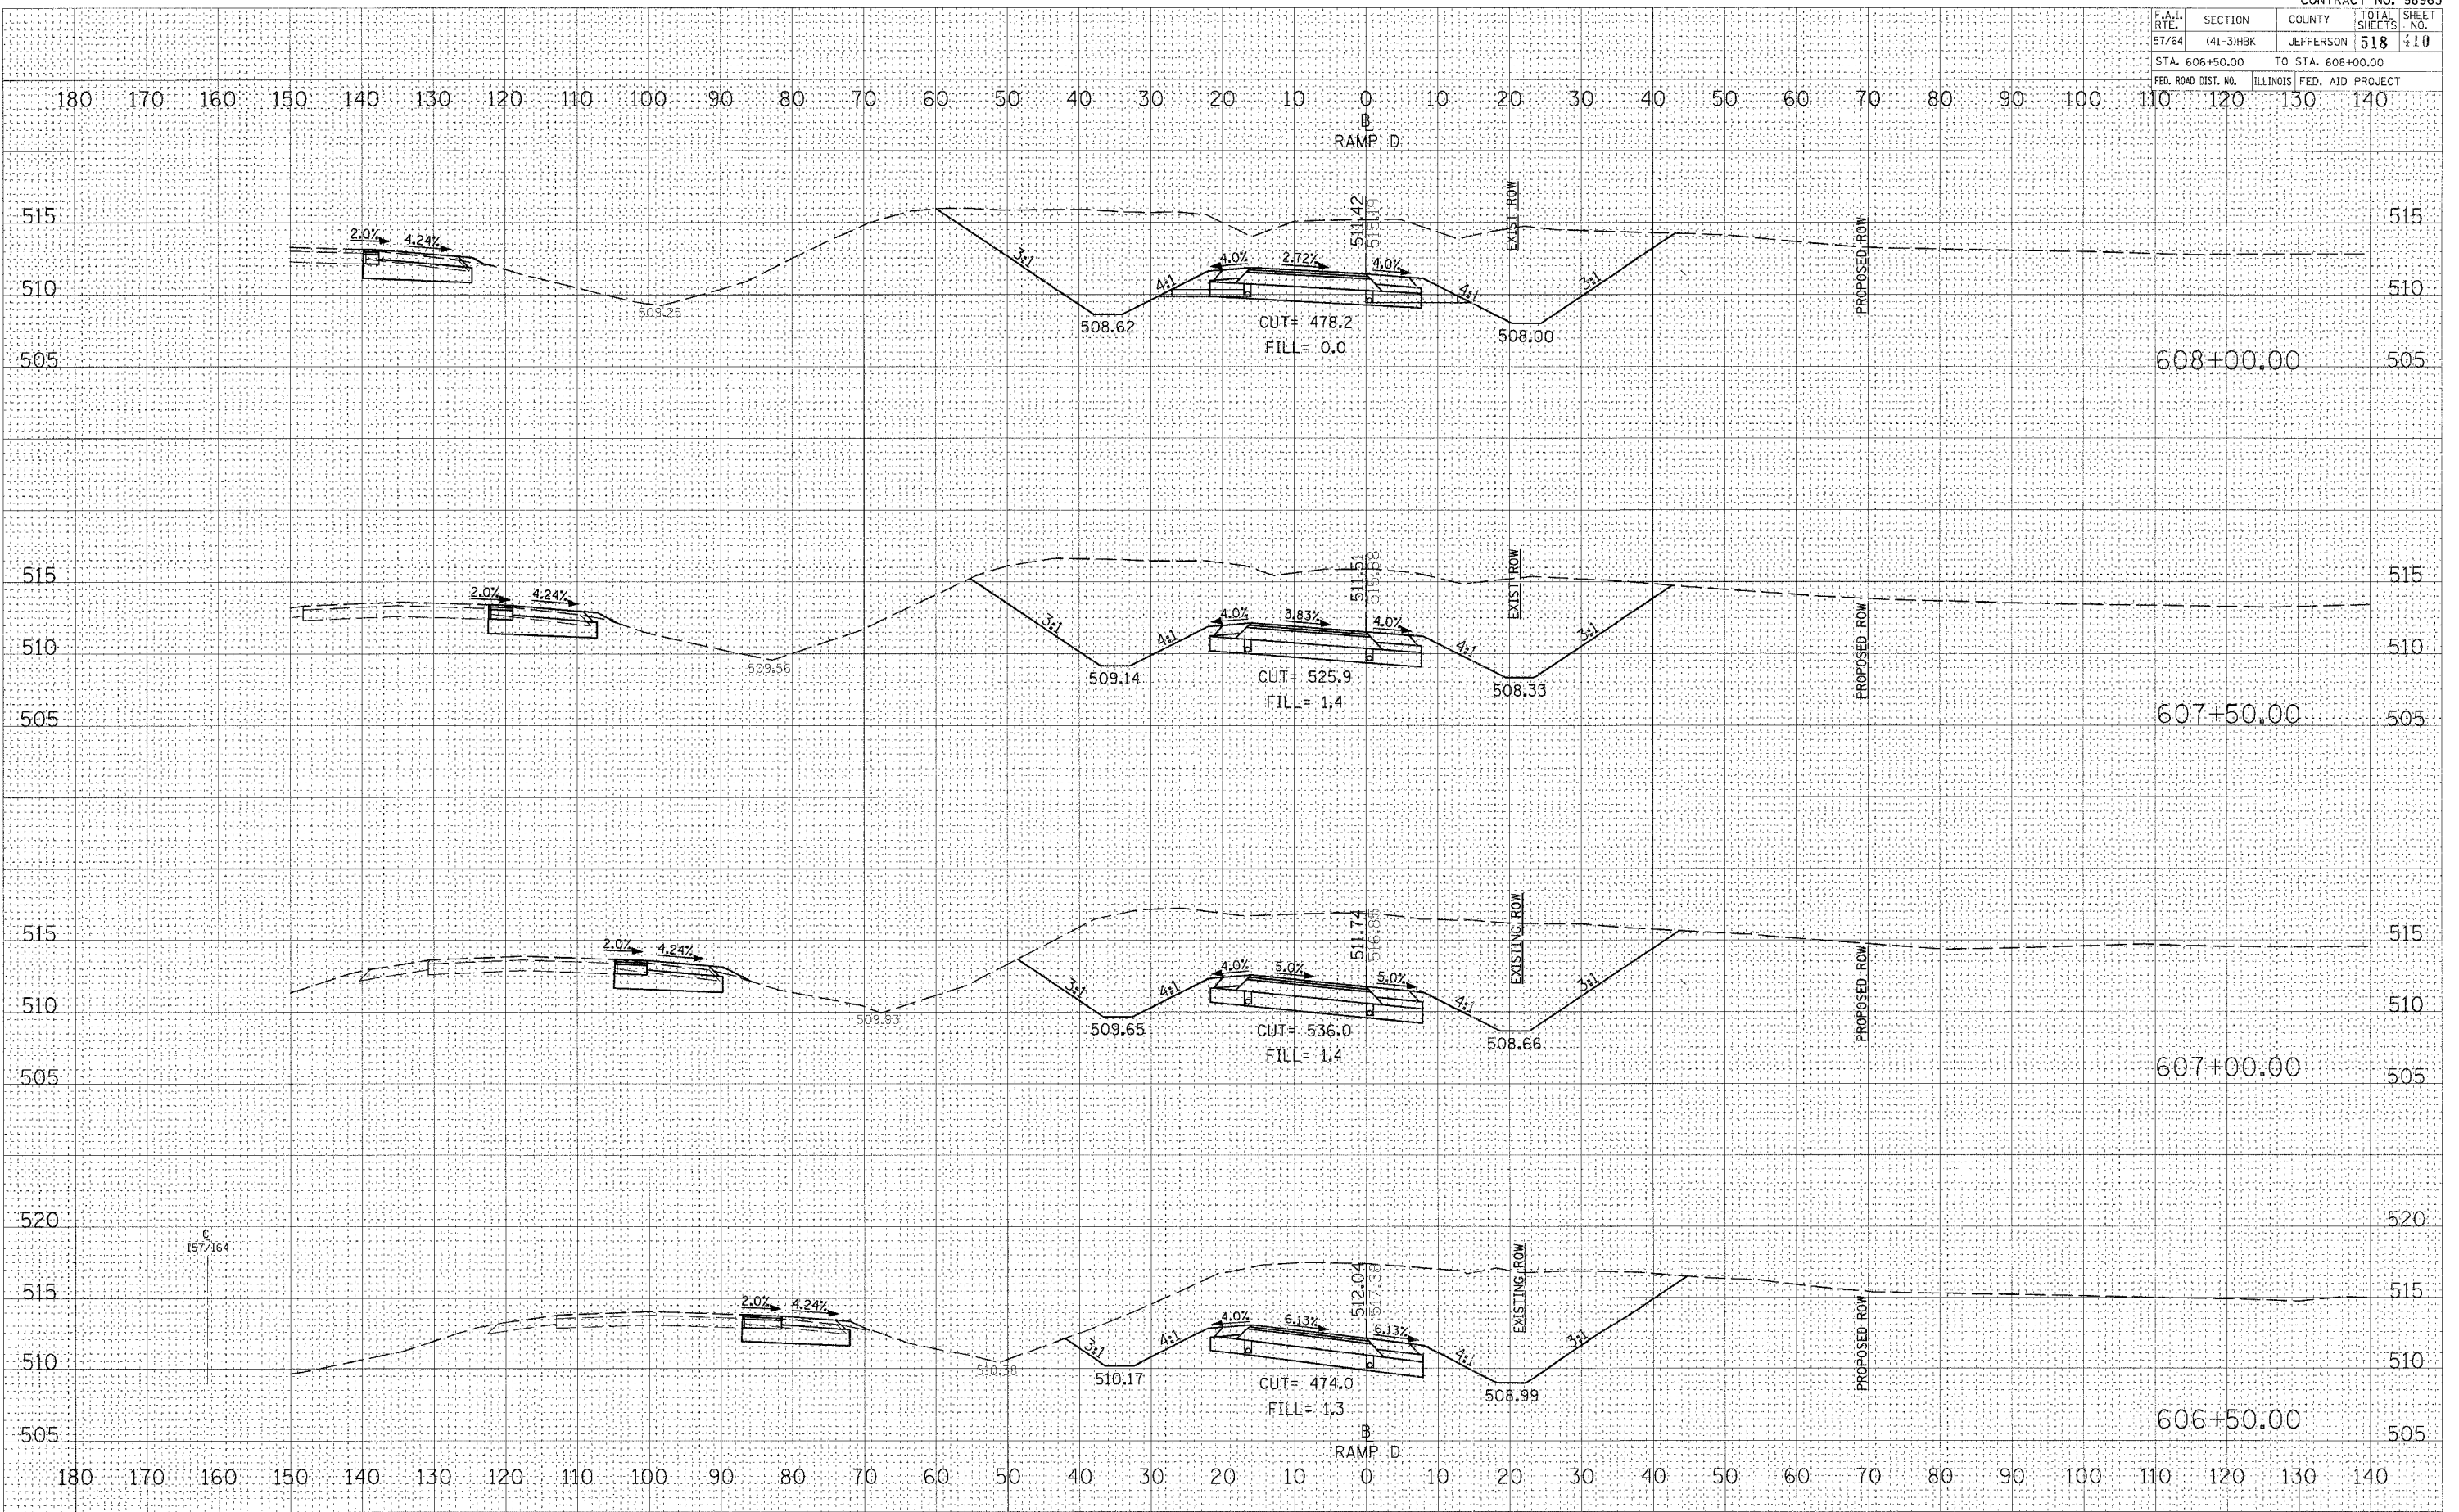

CROSS SECTIONS - PROPOSED RAMP D