


| F.A.I. RTE. | SECTION | COUNTY | TOTAL SHEETS | SHEET NO. |
|----------------------------------|-----------|-----------|------------------|-----------|
| 57/64 | (41-3)HBK | JEFFERSON | 518 | 411 |
| STA. 608+50.00 TO STA. 609+50.00 | | | | |
| FED. ROAD DIST. NO. | | ILLINOIS | FED. AID PROJECT | |

| | |
|---------------|--|
| DATE | |
| BY | |
| DESIGNED | |
| SURVEYED | |
| NOTE BOOK | |
| TEMPLATE | |
| AREAS CHECKED | |
| NO. | |

| | |
|---------------|--|
| DATE | |
| BY | |
| DESIGNED | |
| SURVEYED | |
| NOTE BOOK | |
| TEMPLATE | |
| AREAS CHECKED | |
| NO. | |

PLOT DATE = 03/22/2007 11:49 AM
 FILE NAME = I:\98 Jobs\98-201\411\DOT RAMP D - Proposed.dwg
 PLOT SCALE = 1/8" = 100'
 USER NAME = ket

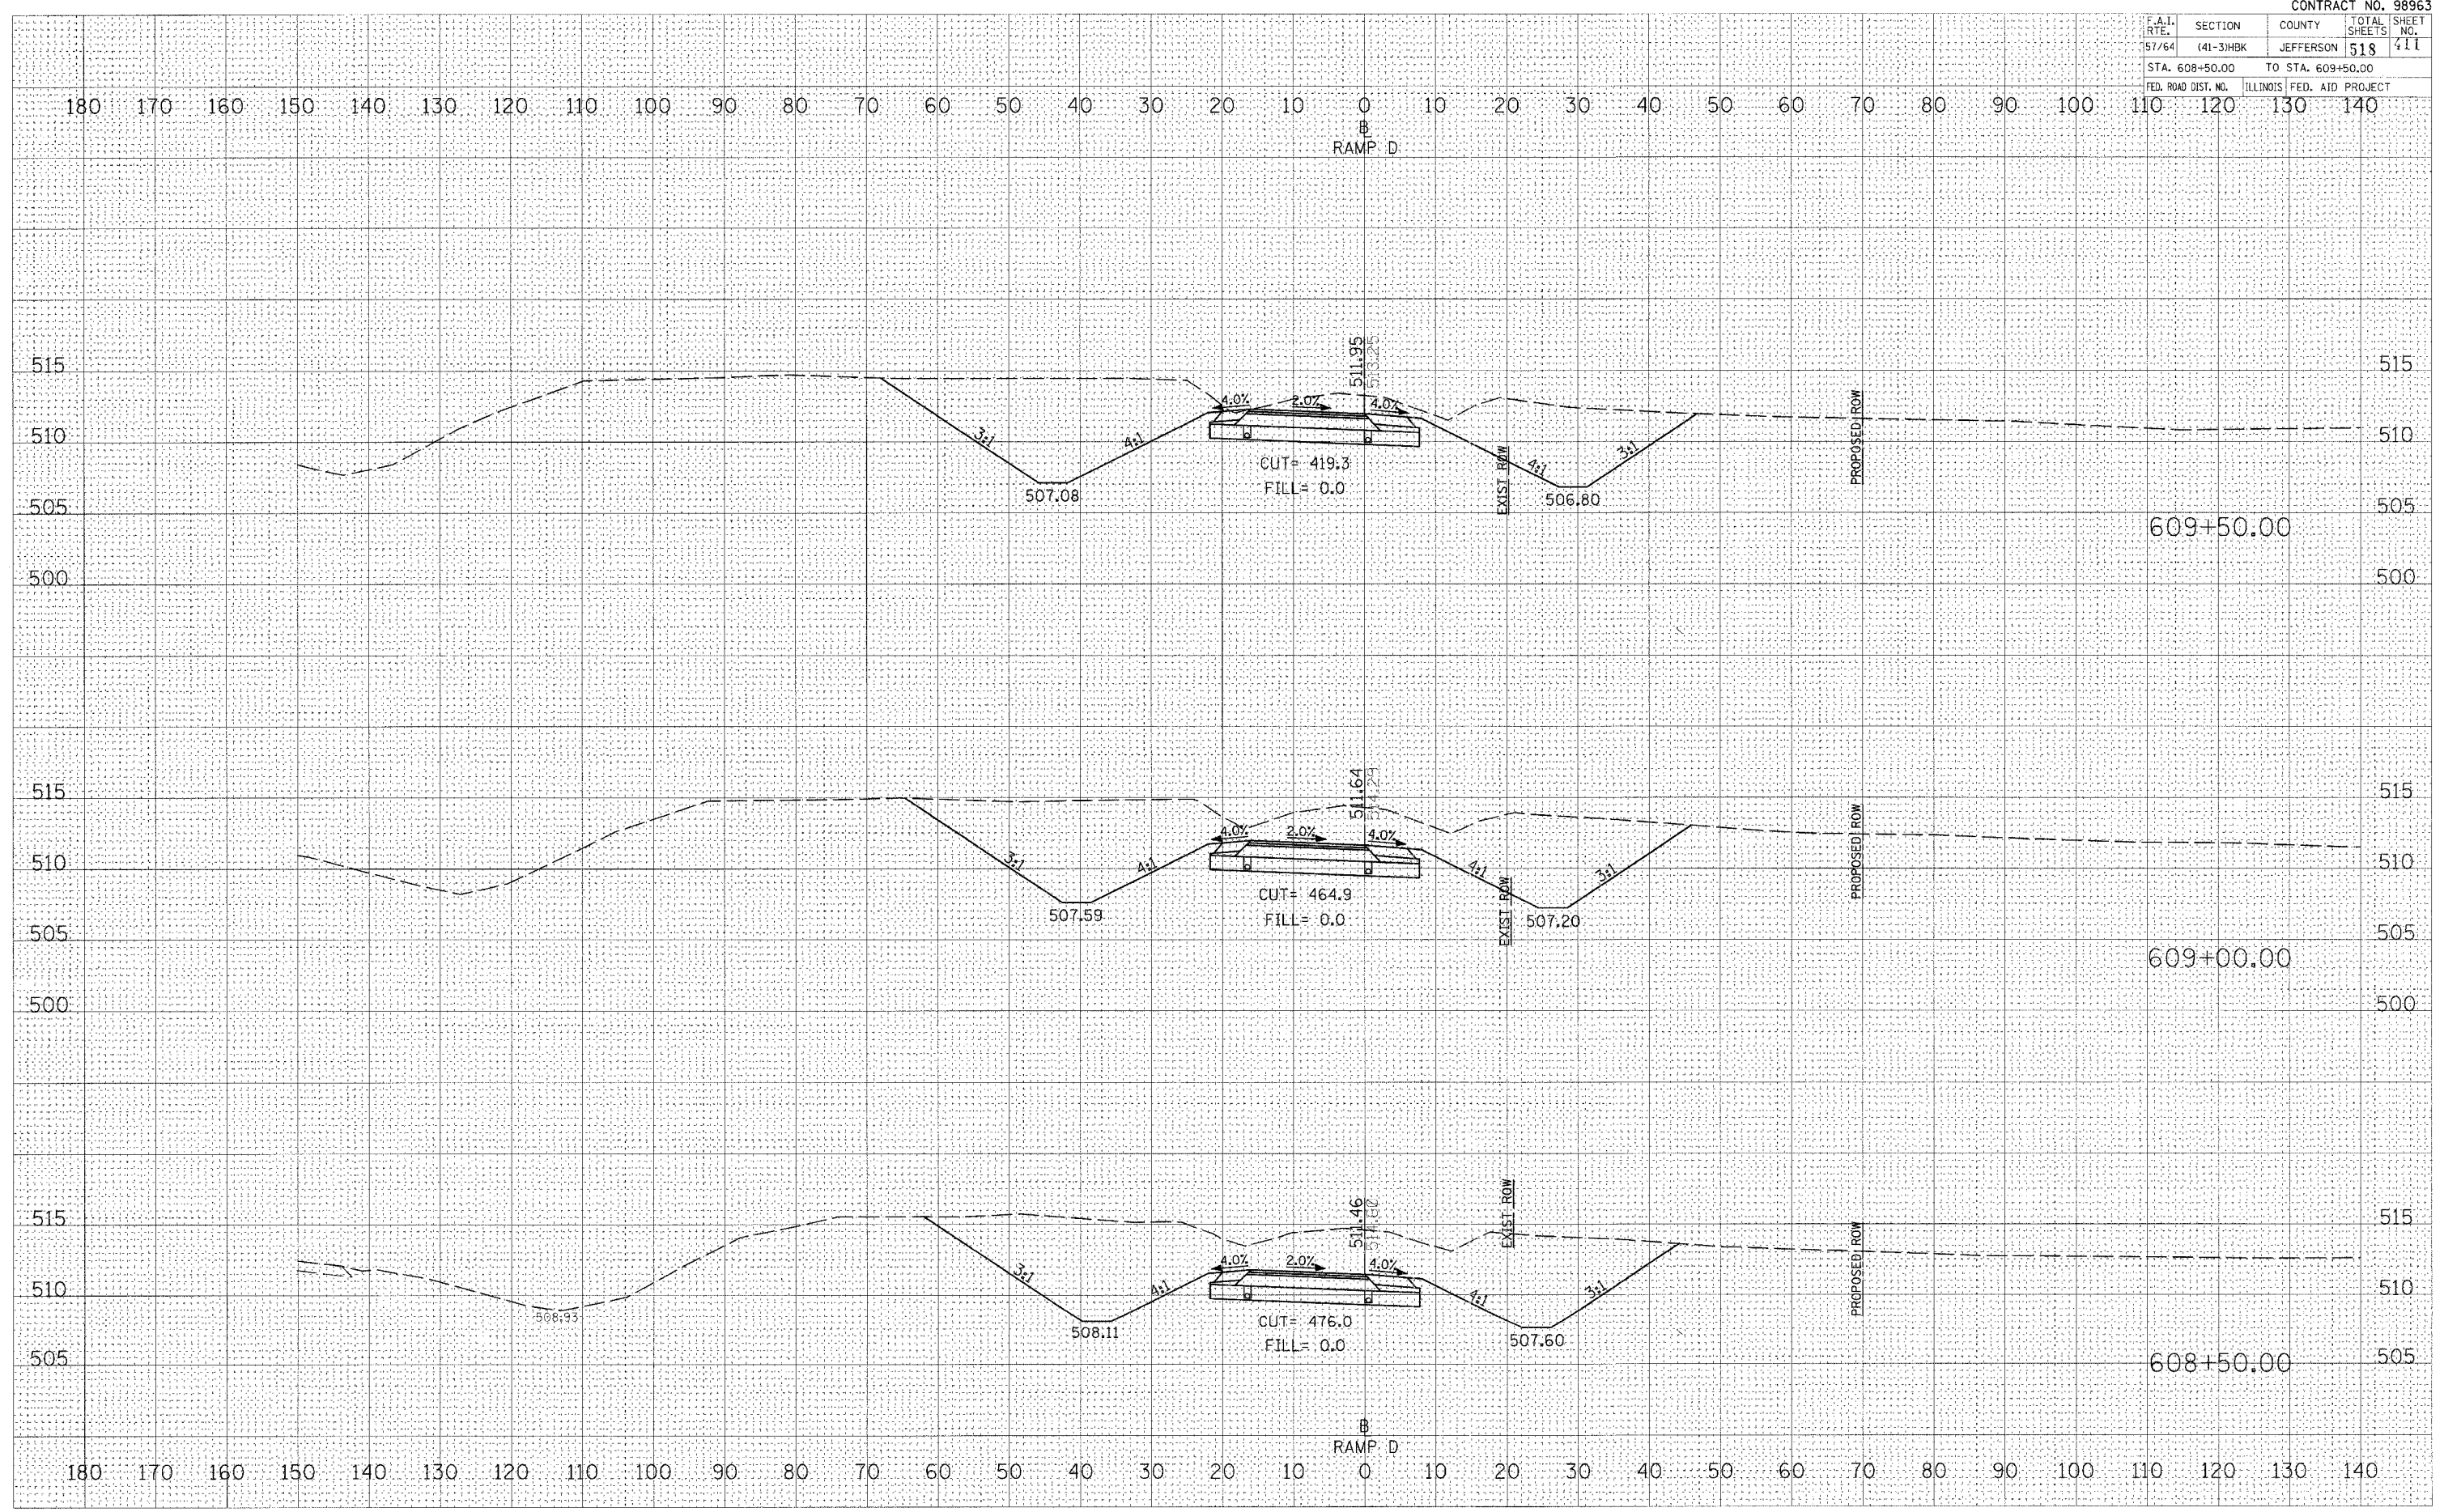

CROSS SECTIONS - PROPOSED RAMP D