


F.A.I. RTE.	SECTION	COUNTY	TOTAL SHEETS	SHEET NO.
57/64	(41-3)HBK	JEFFERSON	518	412
STA. 610+00.00		TO STA. 611+00.00		
FED. ROAD DIST. NO.		ILLINOIS FED. AID PROJECT		

DATE	
BY	
FINAL SURVEY	
NOTE BOOK	
AREAS CHECKED	
NO.	

DATE	
BY	
ORIGINAL SURVEY	
NOTE BOOK	
AREAS CHECKED	
NO.	

PLOT DATE = 03/22/2007 11:49 AM
 FILE NAME = I:\98_jeff\08a2015a\DOT RAMP D\PROP\08a2015a\11.dwg
 PLOT SCALE = 1/8" = 1'-0"
 USER NAME = Kjs

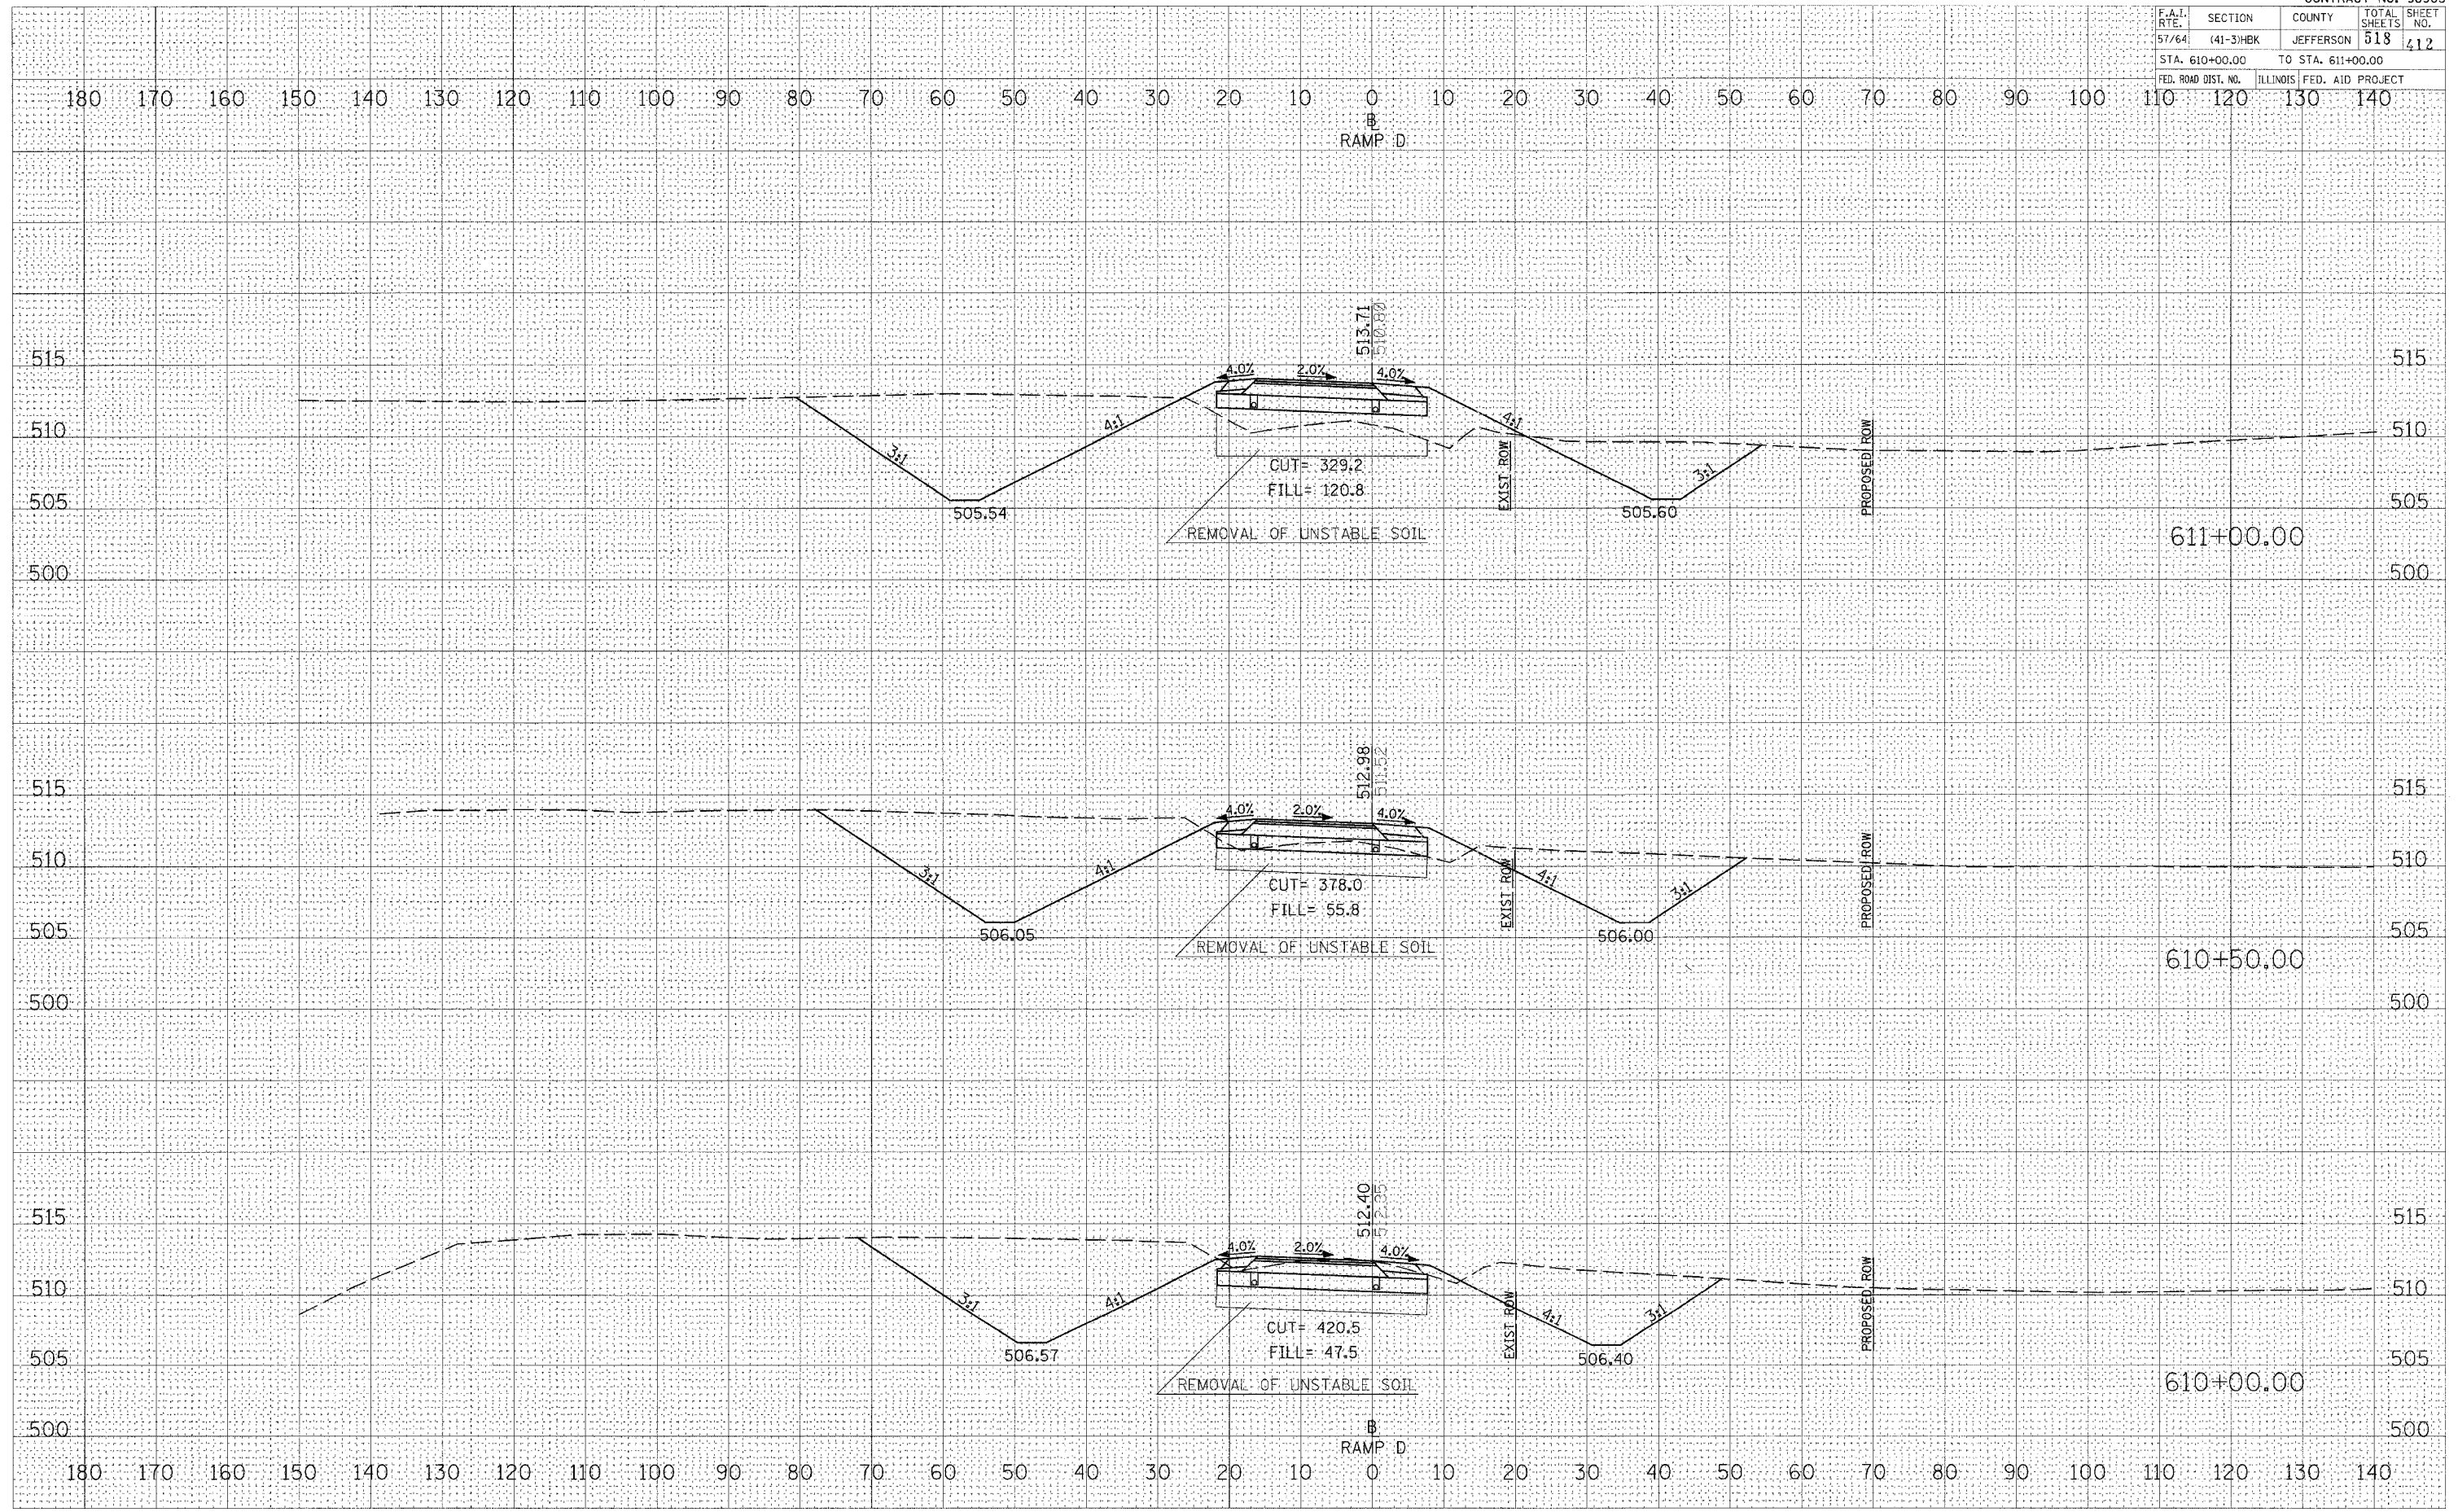

CROSS SECTIONS - PROPOSED RAMP D