


CONTRACT NO. 98963			
F.A.I. RTE.	SECTION	COUNTY	TOTAL SHEETS
57/64	(41-3)HBK	JEFFERSON	518
STA. 1+60.0000		TO STA. 1+70.0000	
FED. ROAD DIST. NO.	ILLINOIS	FED. AID PROJECT	

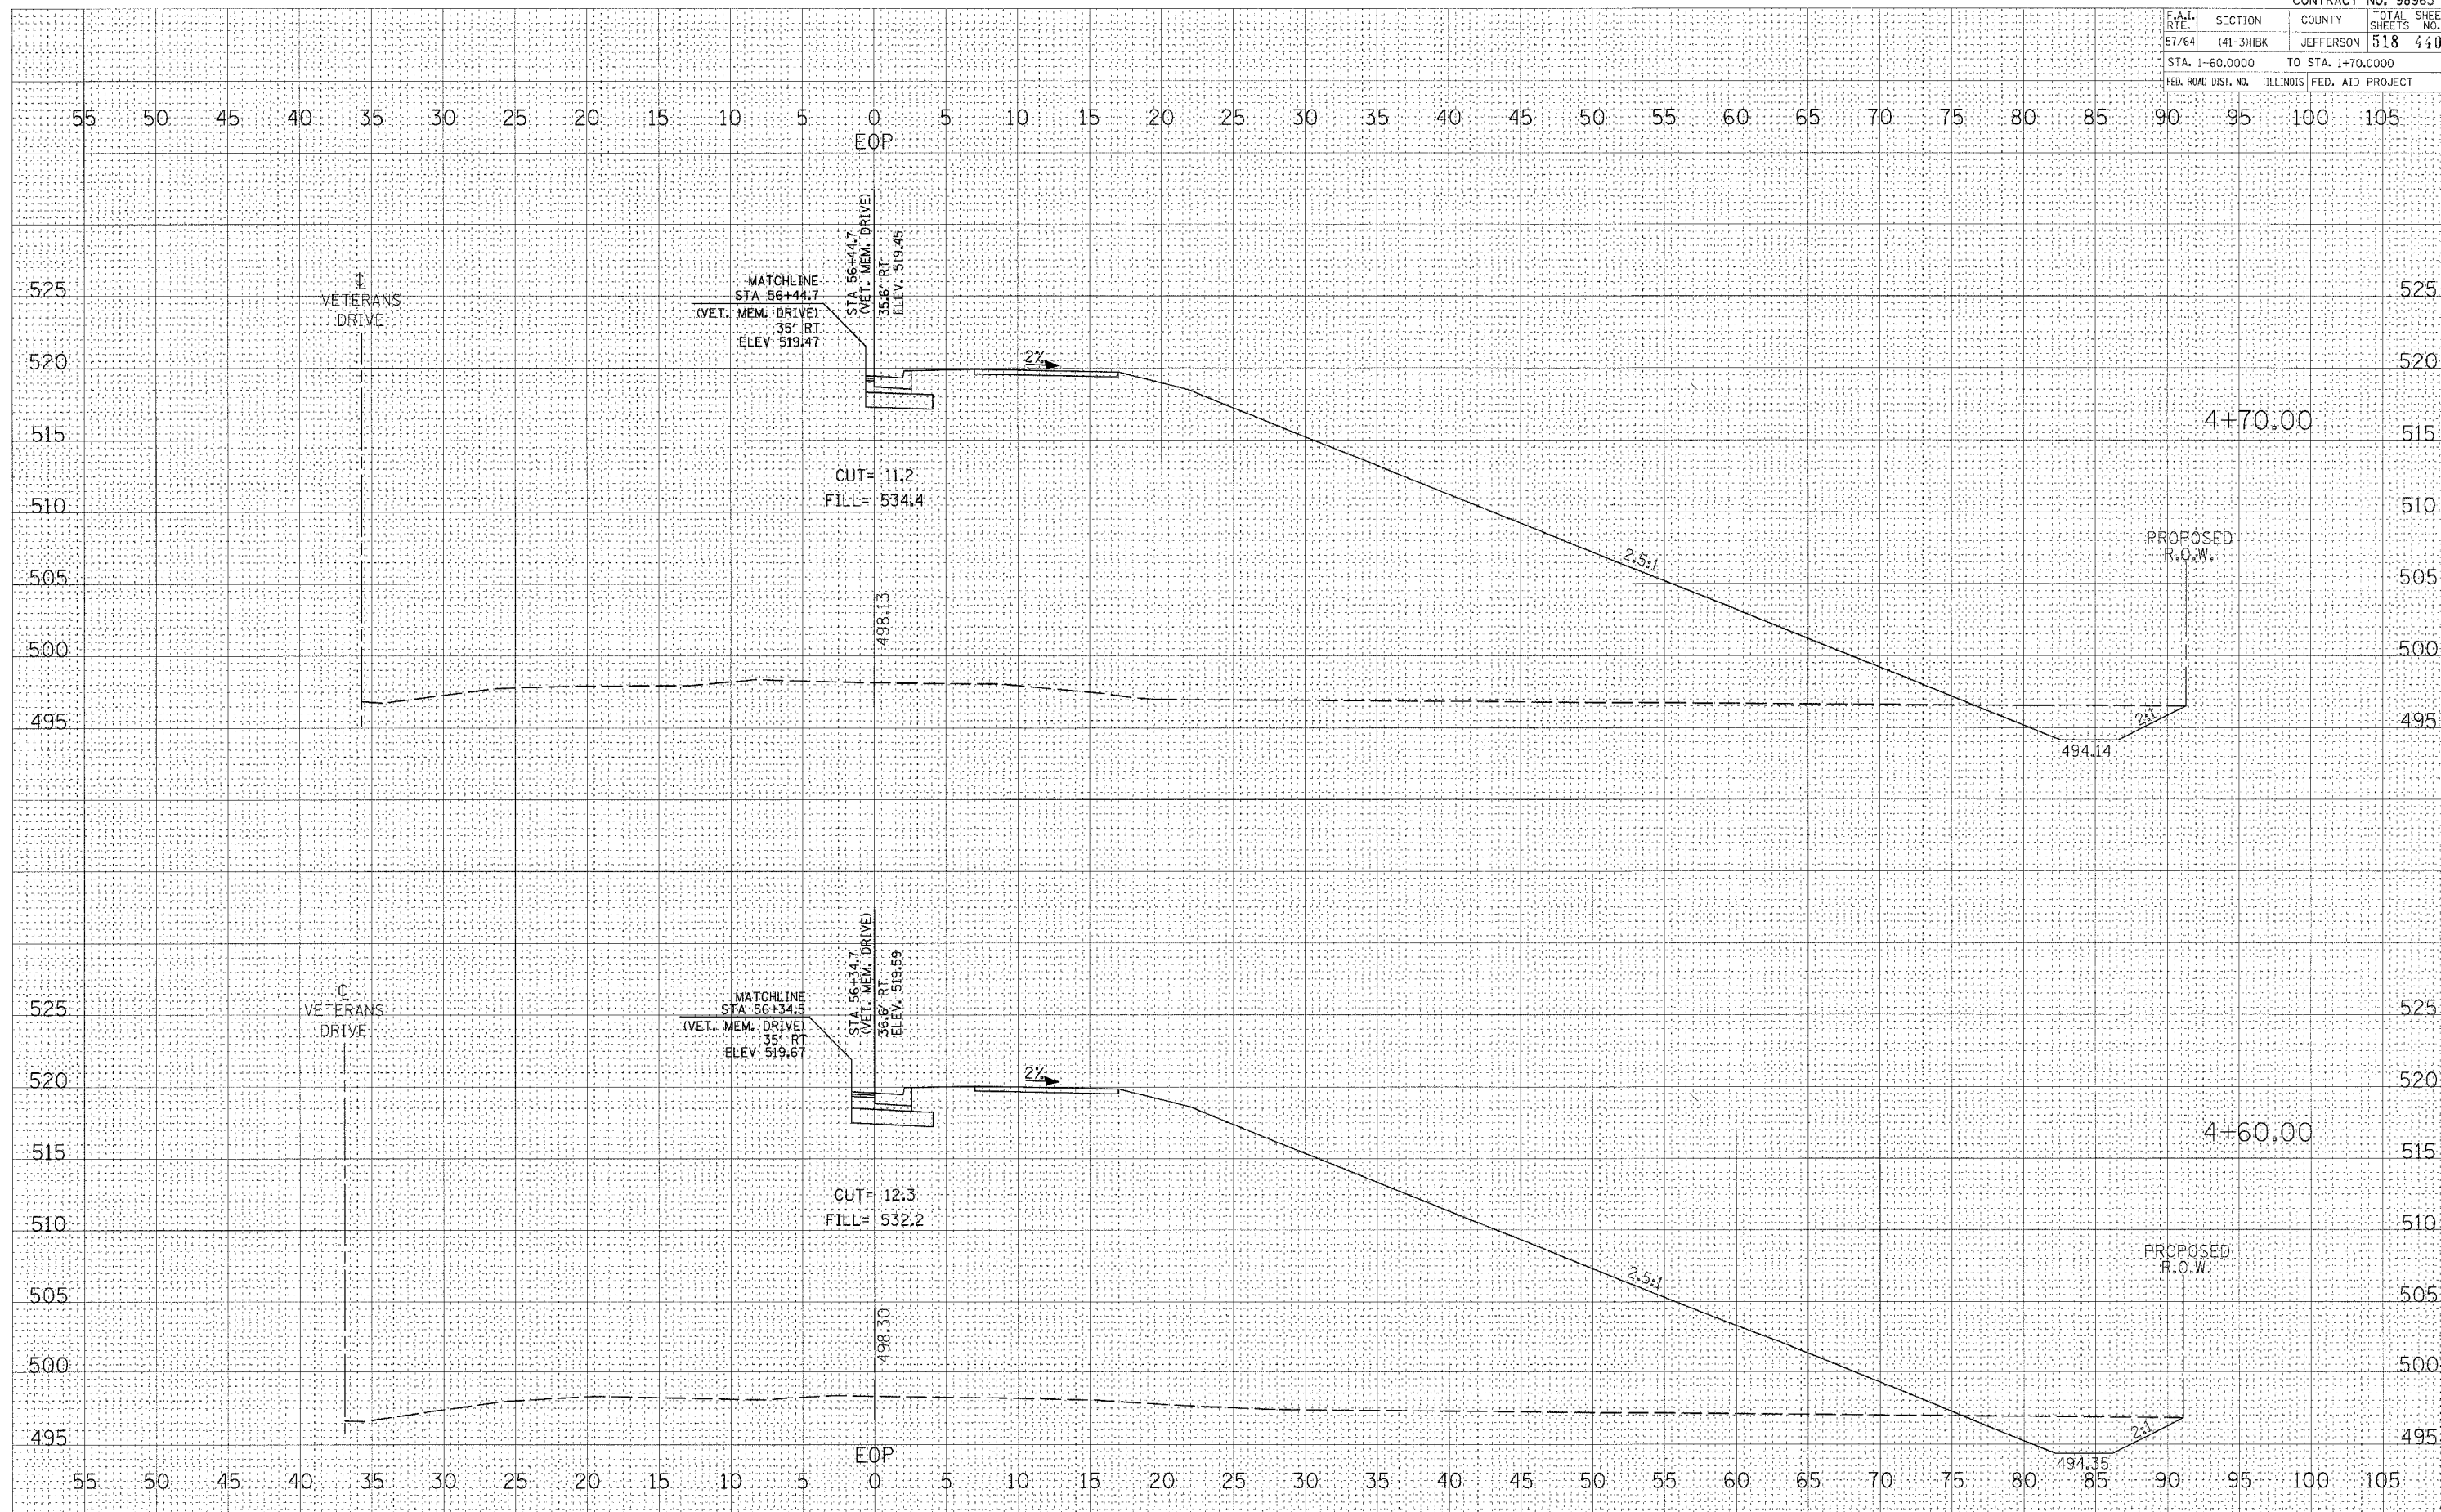

**CROSS SECTIONS - RAMP B SE QUAD RADIUS**

DATE	BY
SURVEYED	DATE
NOTED	BY
AREAS	NO.
CHECKED	

DATE	BY
ORIGINAL SURVEY	DATE
NOTED	BY
AREAS	NO.
CHECKED	

PLOT DATE = 03/22/2007 11:58 AM  
FILE NAME = I:\V\Jobs\98963\98963.dwg  
PLOT SCALE = 1/4" = 100'  
USER NAME =