


F.A.I. RTE.	SECTION	COUNTY	TOTAL SHEETS	SHEET NO.
57/64	(41-3)HKB	JEFFERSON	518	442
STA. +00.00		TO STA. +10.00		
FED. ROAD DIST. NO.		ILLINOIS FED. AID PROJECT		

DATE	BY

DATE	BY

PLOT DATE = 05/02/07 1:05 PM
 FILE NAME = \s18\usa\982015\DOT RAMP SW QUAD RADIUS\SECTION
 PLOT SCALE = 5/8" = 1' IN.
 USER NAME =

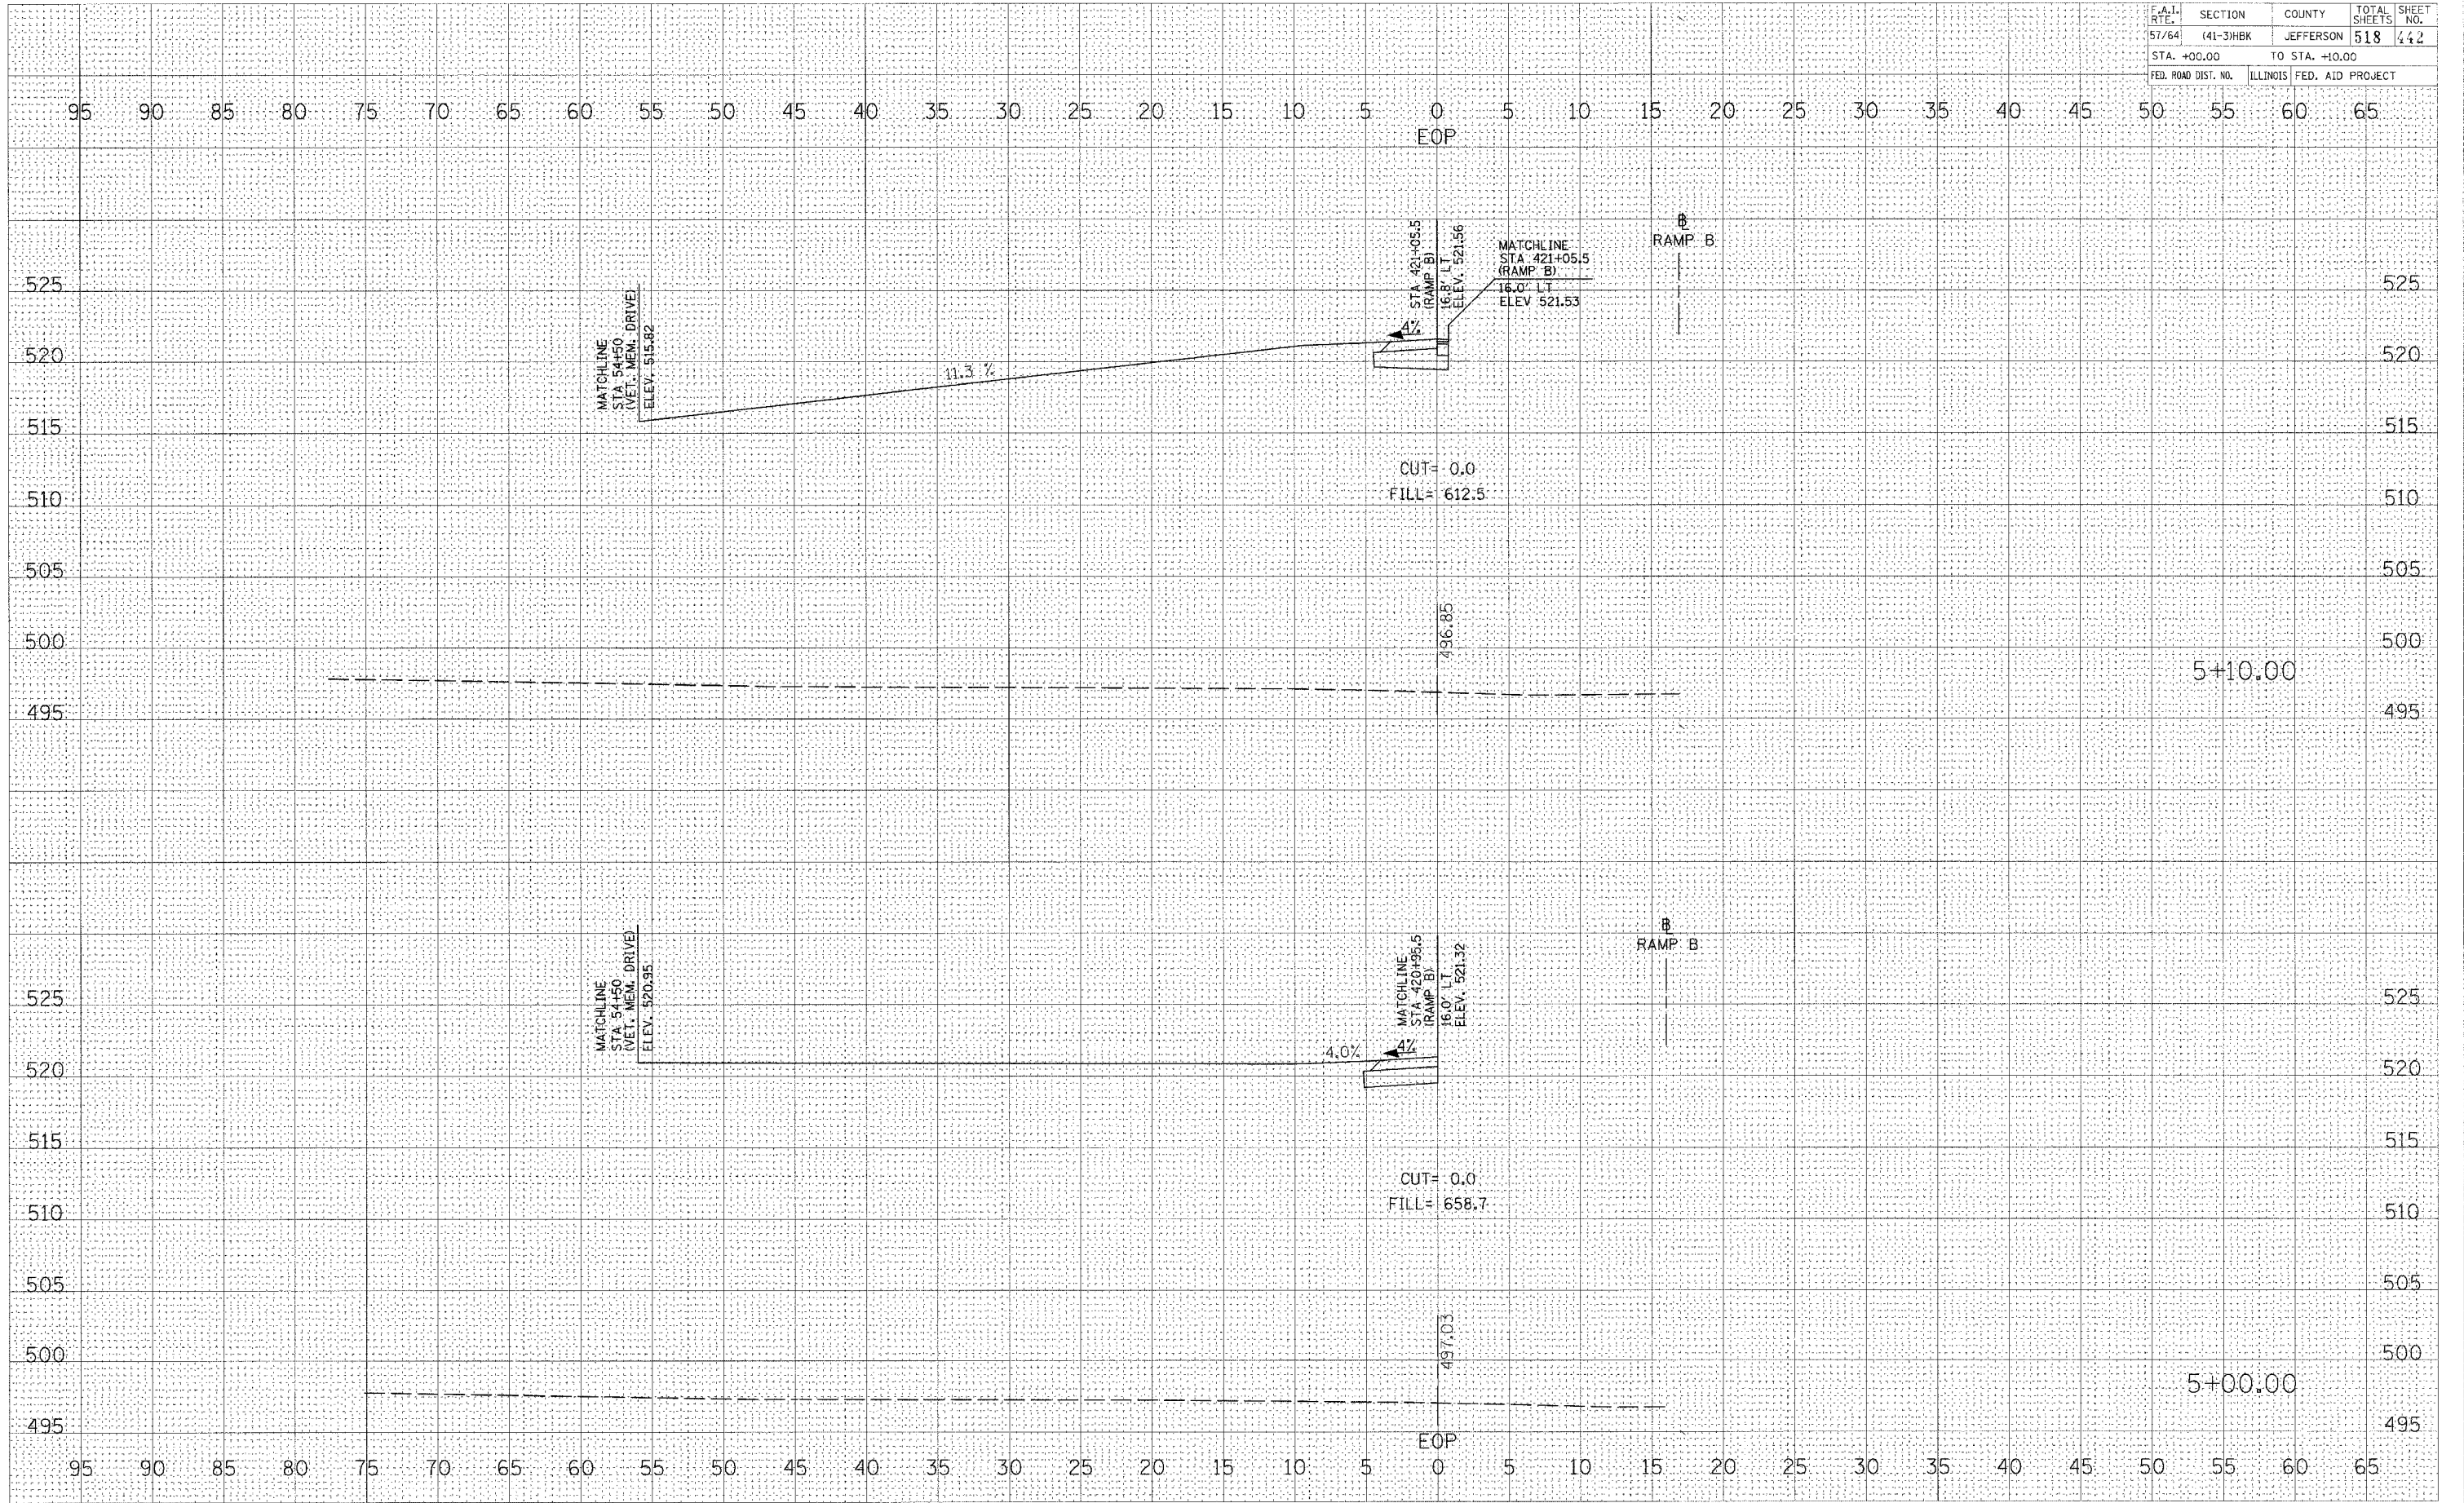

CROSS SECTIONS - RAMP B SW QUAD RADIUS