

| F.A.I. RTE. | SECTION | COUNTY | TOTAL SHEETS | SHEET NO. |
|---------------------|-----------|---------------------------|--------------|-----------|
| 57/64 | (41-3)HBK | JEFFERSON | 518 | 443 |
| STA. +20.00 | | TO STA. +30.00 | | |
| FED. ROAD DIST. NO. | | ILLINOIS FED. AID PROJECT | | |

FINAL SURVEY

SURVEYED _____ BY _____ DATE _____

NOTE BOOK _____

AREAS CHECKED _____


ORIGINAL SURVEY

SURVEYED _____ BY _____ DATE _____

NOTE BOOK _____

AREAS CHECKED _____

PLOT DATE = 02/22/2007 11:58 AM
 FILE NAME = J:\98963\98963\98963\A110T RAMP SW QUAD RADIUS.dwg
 PLOT SCALE = 5:0000 / 1" = 50'
 USER NAME = KGB

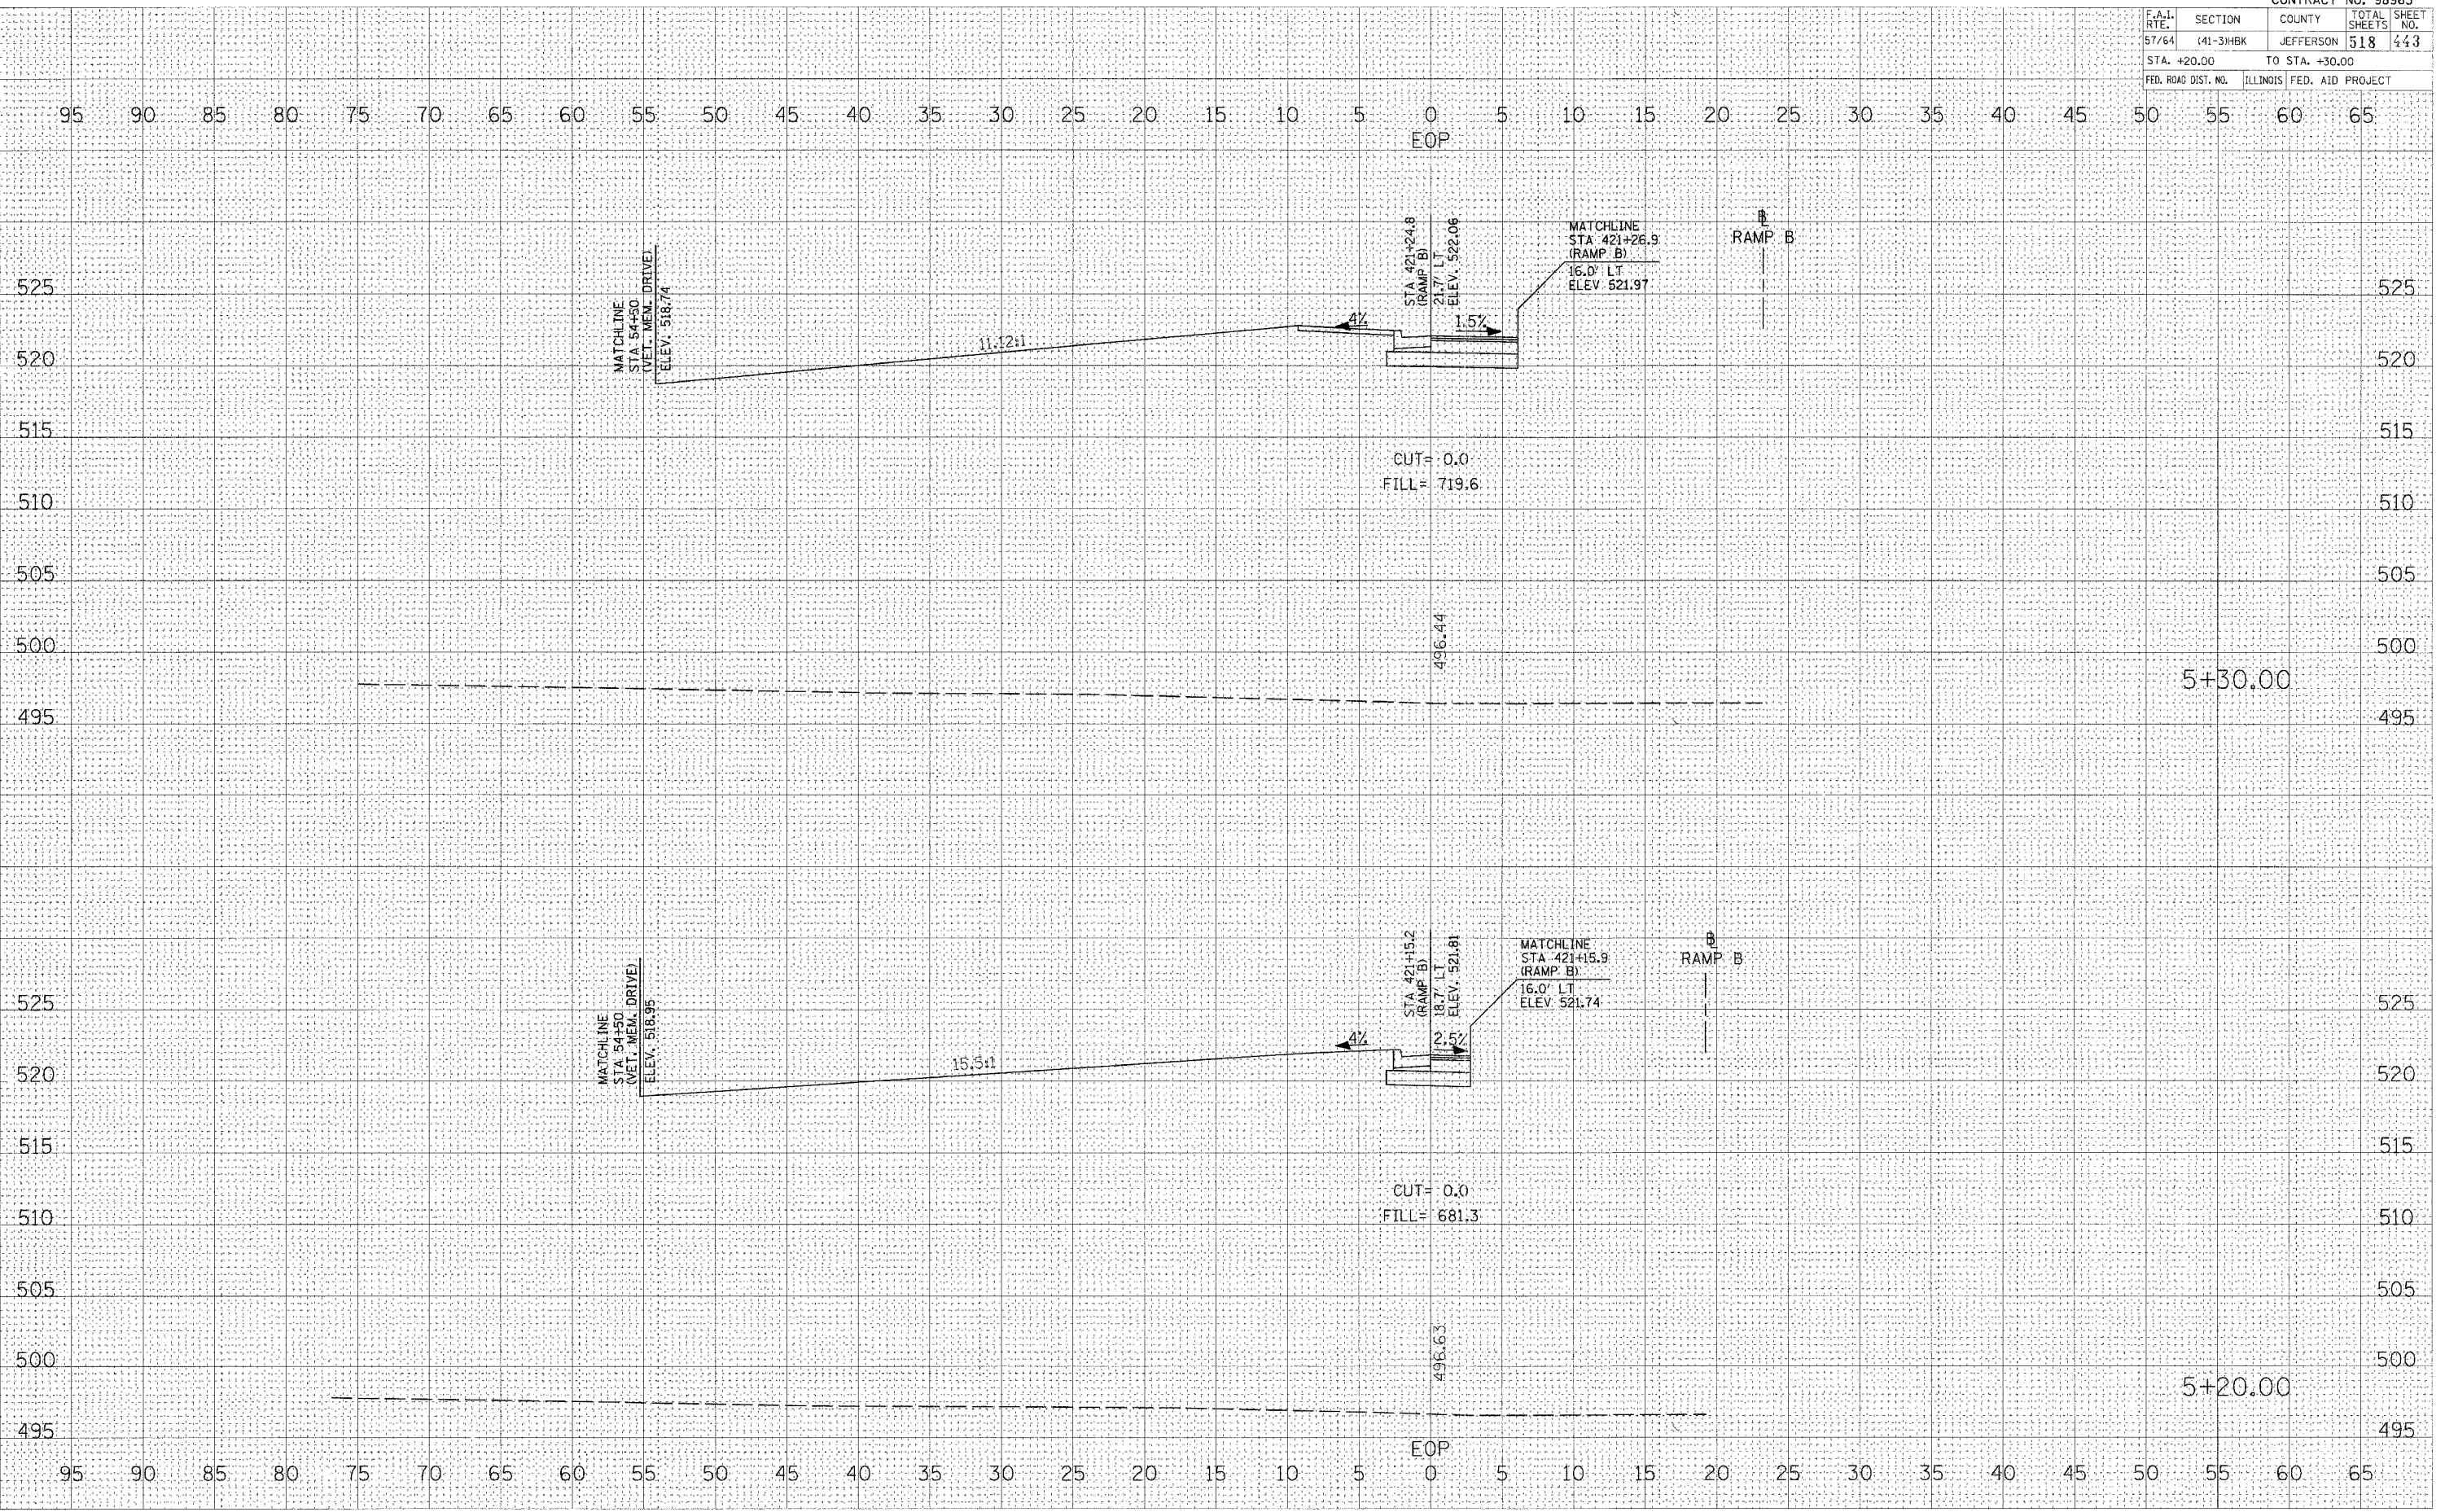

CROSS SECTIONS - RAMP B SW QUAD RADIUS