


| F.A.I. RTE. | SECTION | COUNTY | TOTAL SHEETS | SHEET NO. |
|---------------------|----------|----------------|------------------|-----------|
| 57/64 | 141-31BK | JEFFERSON | 518 | 444 |
| STA. +40.00 | | TO STA. +45.50 | | |
| FED. ROAD DIST. NO. | | ILLINOIS | FED. AID PROJECT | |

DATE: _____
 BY: _____
 SURVEYED: _____
 FINAL SURVEY: _____
 NOTE BOOK: _____
 AREAS CHECKED: _____
 NO. _____

DATE: _____
 BY: _____
 ORIGINAL SURVEY: _____
 FILE NAME: _____
 PLOT SCALE: _____ / IN.
 USER NAME: _____

03/22/2007 11:58 AM
 15181000119822011A11001 RAMP B SW QUAD RADIUS
 5,0000
 KAT

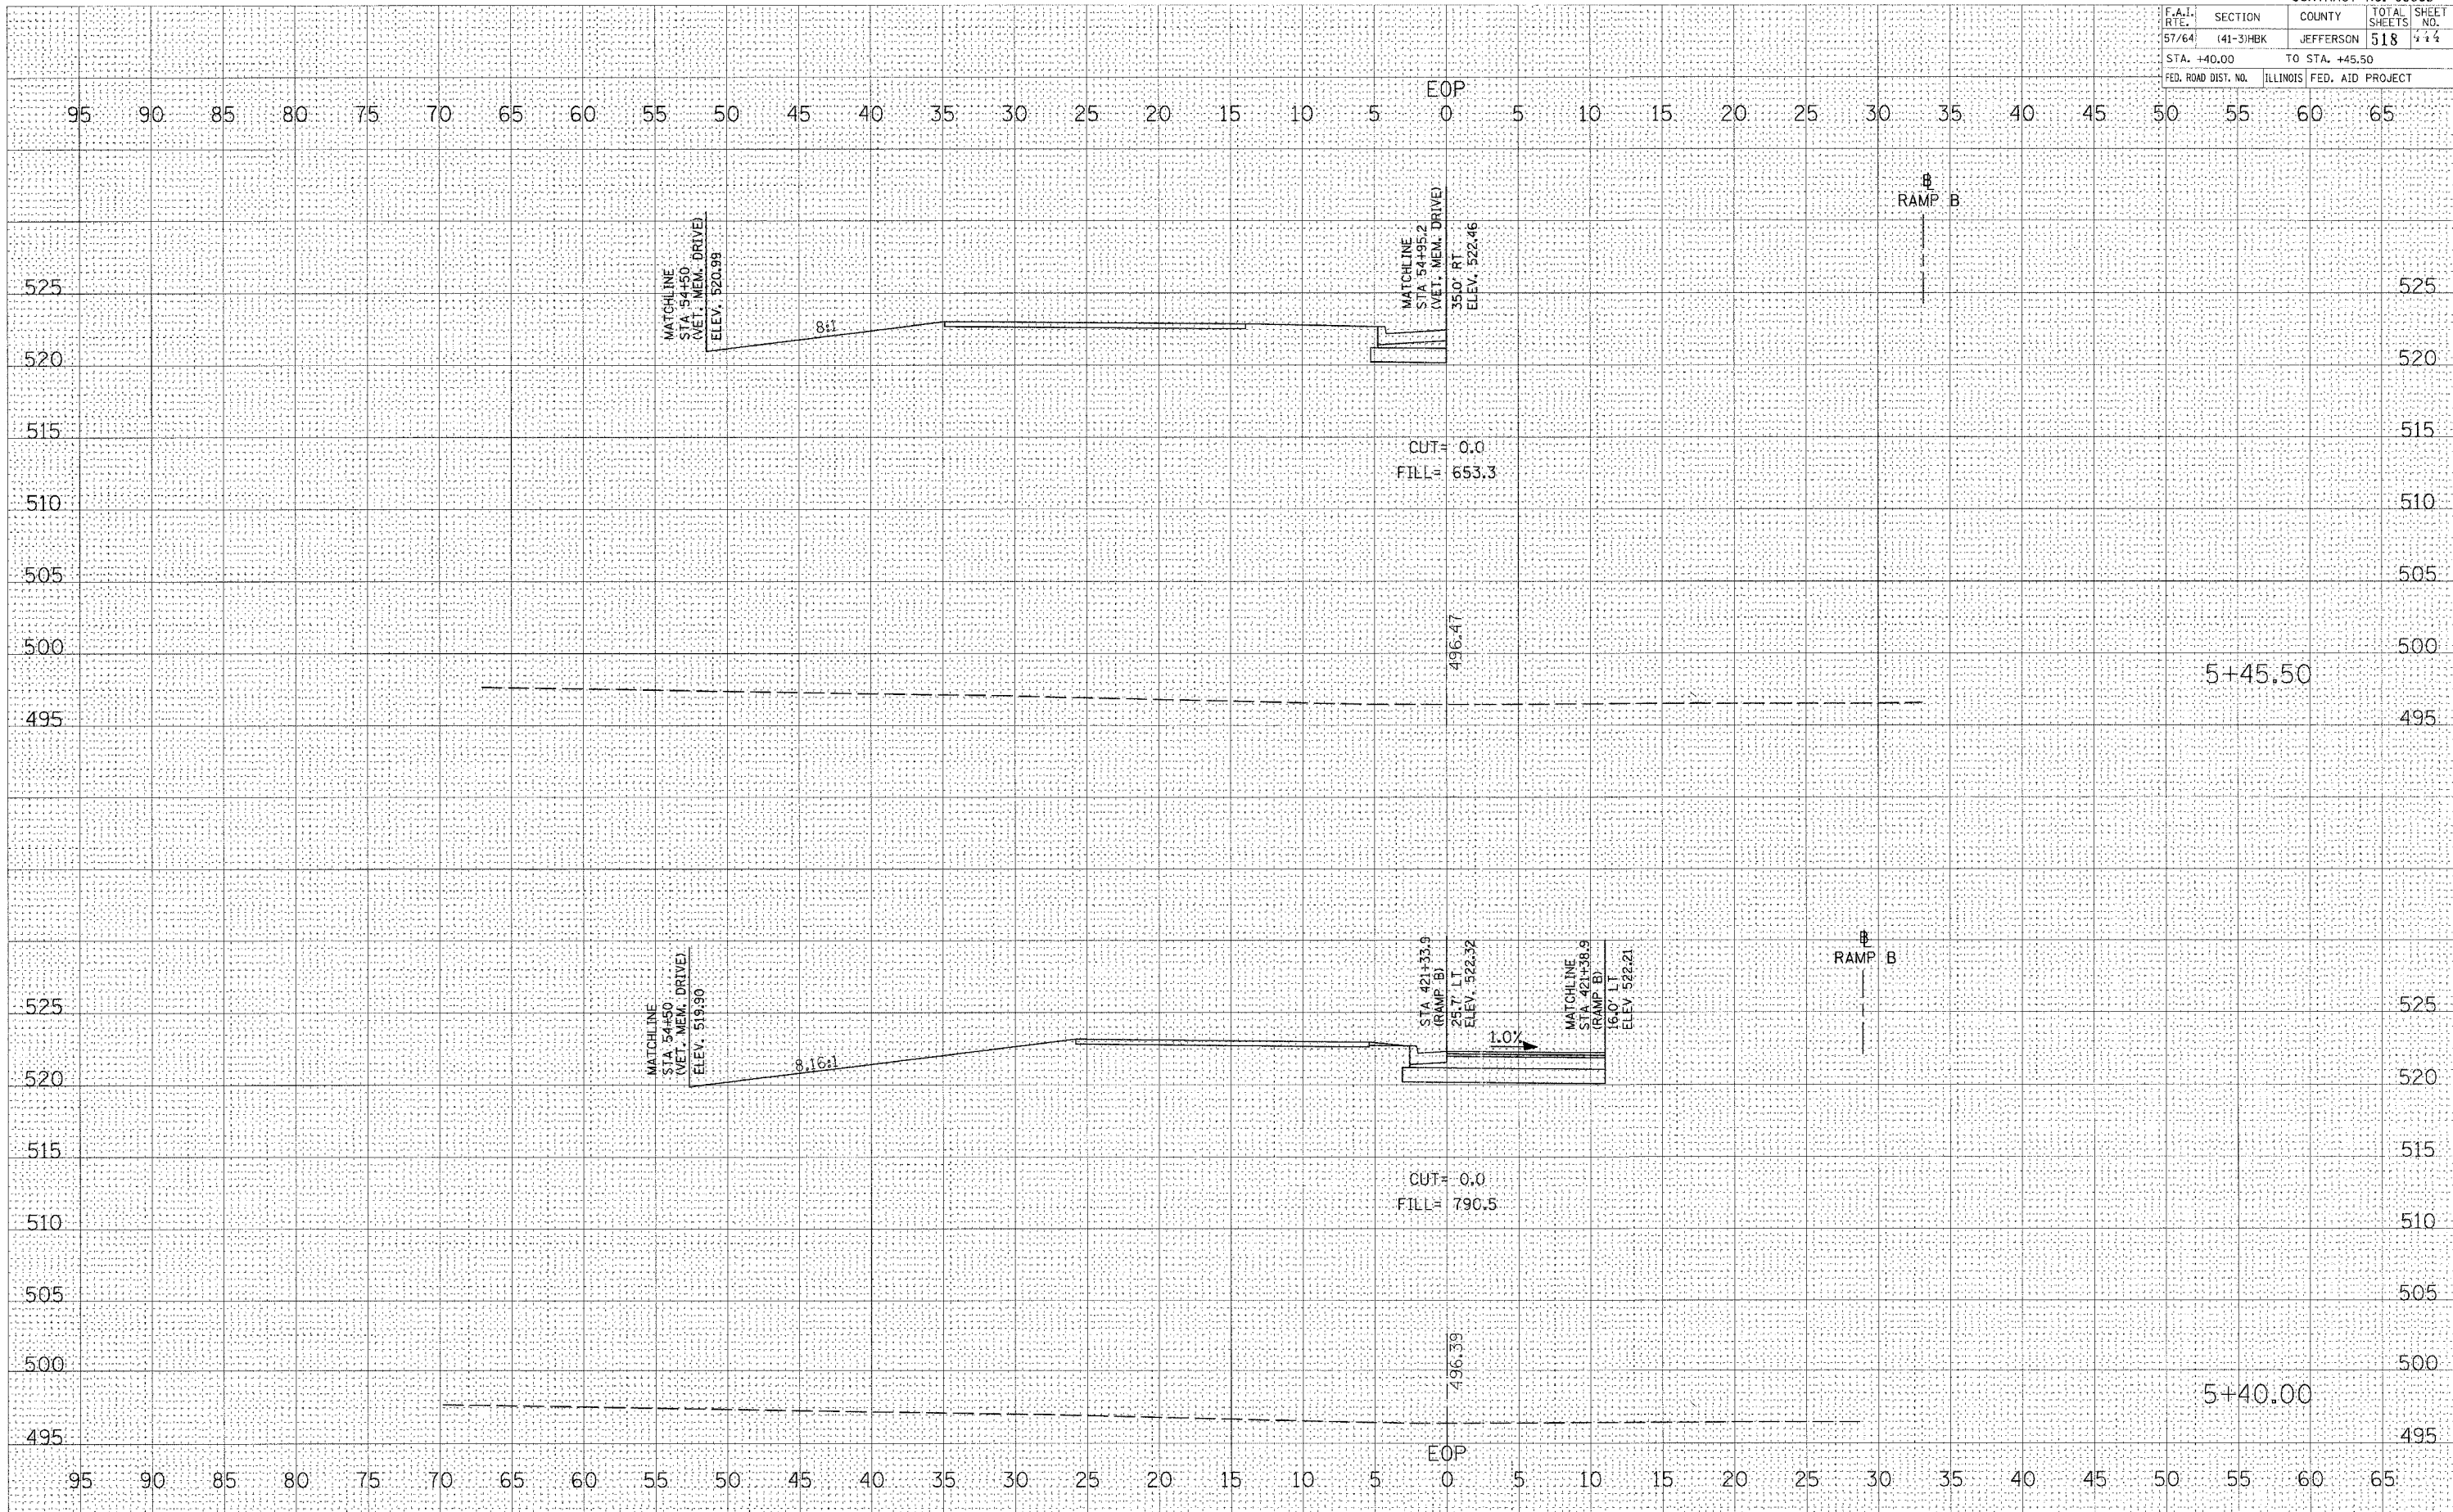

CROSS SECTIONS - RAMP B SW QUAD RADIUS