


F.A.I. RTE.	SECTION	COUNTY	TOTAL SHEETS	SHEET NO.
57/64	(41-3)HBK	JEFFERSON	518	429
STA. +00.00		TO STA. +10.00		
FED. ROAD DIST. NO.		ILLINOIS FED. AID PROJECT		

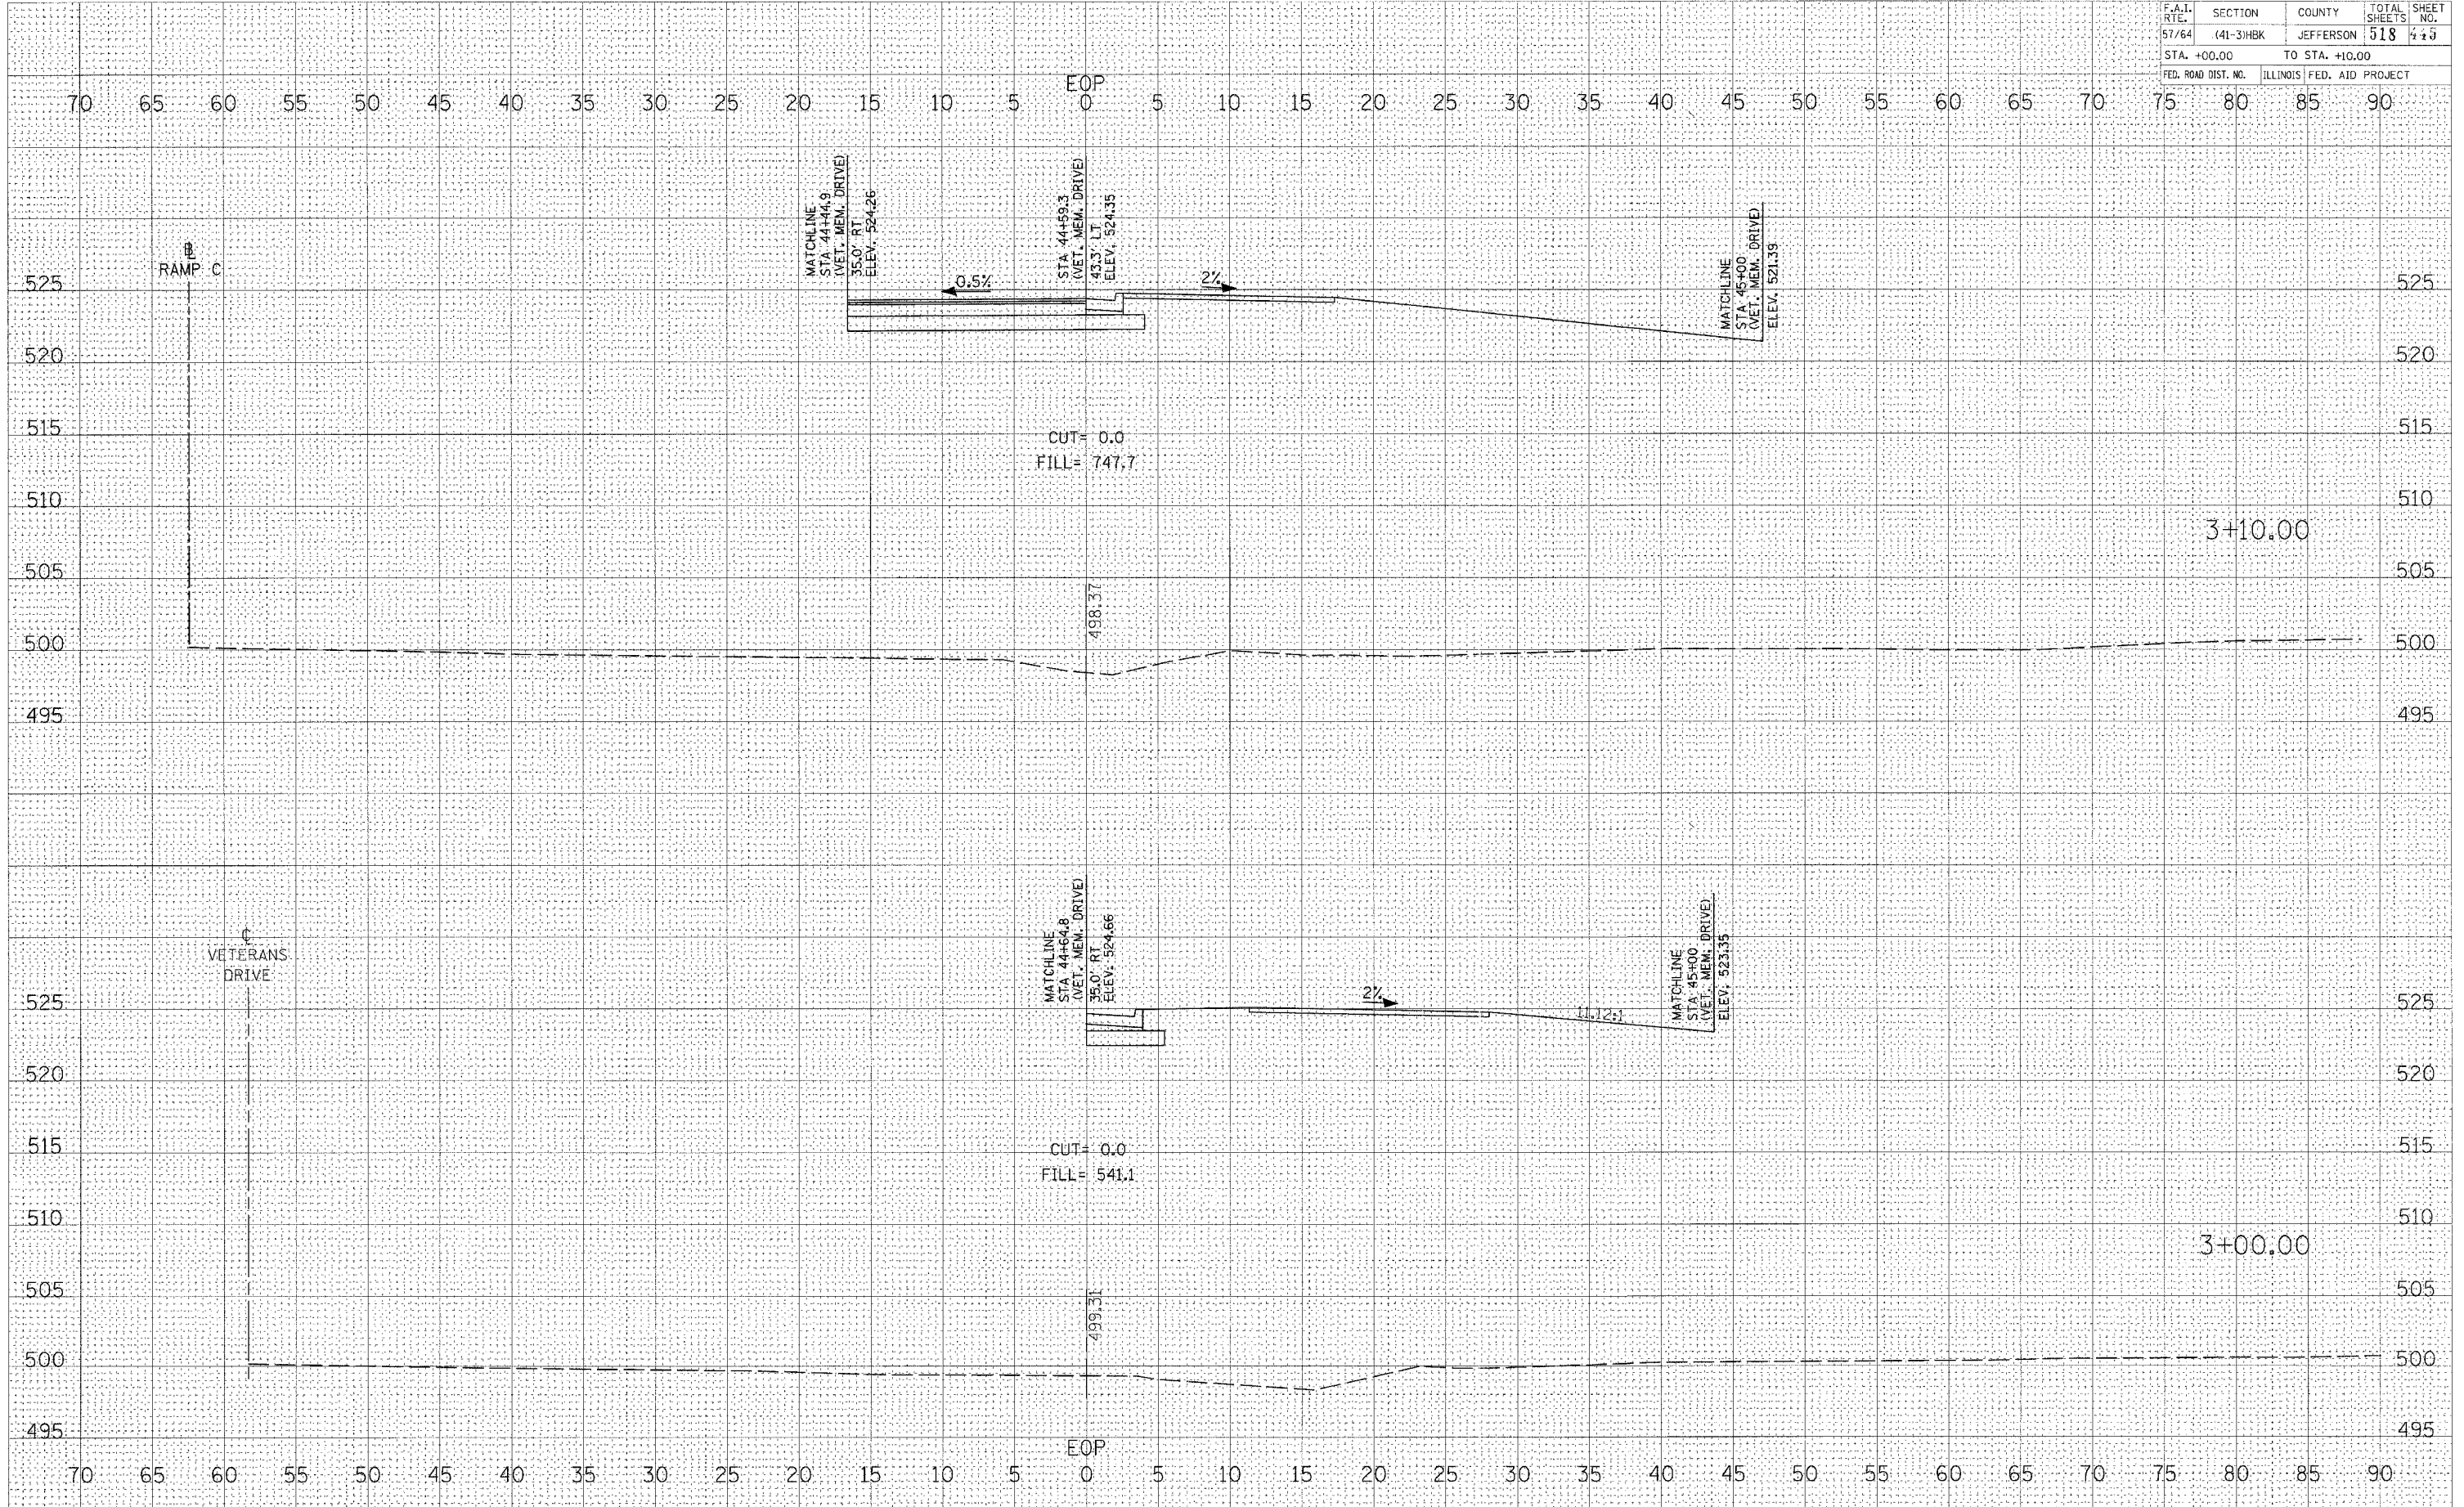

DATE	
BY	
DESIGNED	
CHECKED	
IN CHARGE	
APPROVED	
DATE	
BY	
DESIGNED	
CHECKED	
IN CHARGE	
APPROVED	

DATE	
BY	
DESIGNED	
CHECKED	
IN CHARGE	
APPROVED	
DATE	
BY	
DESIGNED	
CHECKED	
IN CHARGE	
APPROVED	

PLOT DATE = 03/22/2007 11:57 AM  
 FILE NAME = I:\18\1805\98963\201\3\1007 RAMP C SE QUAD RADIUS.DWG  
 PLOT SCALE = 5.00000 / 1 IN.  
 USER NAME = hct

CROSS SECTIONS - RAMP C SE QUAD RADIUS