


F.A.I. RTE.	SECTION	COUNTY	TOTAL SHEETS	SHEET NO.
57/64	(41-3)HBK	JEFFERSON	518	446
STA. +20.00		TO STA. +30.00		
FED. ROAD DIST. NO.		ILLINOIS FED. AID PROJECT		

DATE	
BY	
SURVEYED	
TEMPLATE	
AREAS	
AREAS CHECKED	
NO.	

DATE	
BY	
SURVEYED	
TEMPLATE	
AREAS	
AREAS CHECKED	
NO.	

PLOT DATE = 8/22/2007 11:57 AM
 FILE NAME = I:\98963\98963\98963\DOT RAMP C SE QUAD RADIUS.DWG
 PLOT SCALE = 1/8" = 100'
 USER NAME = kws

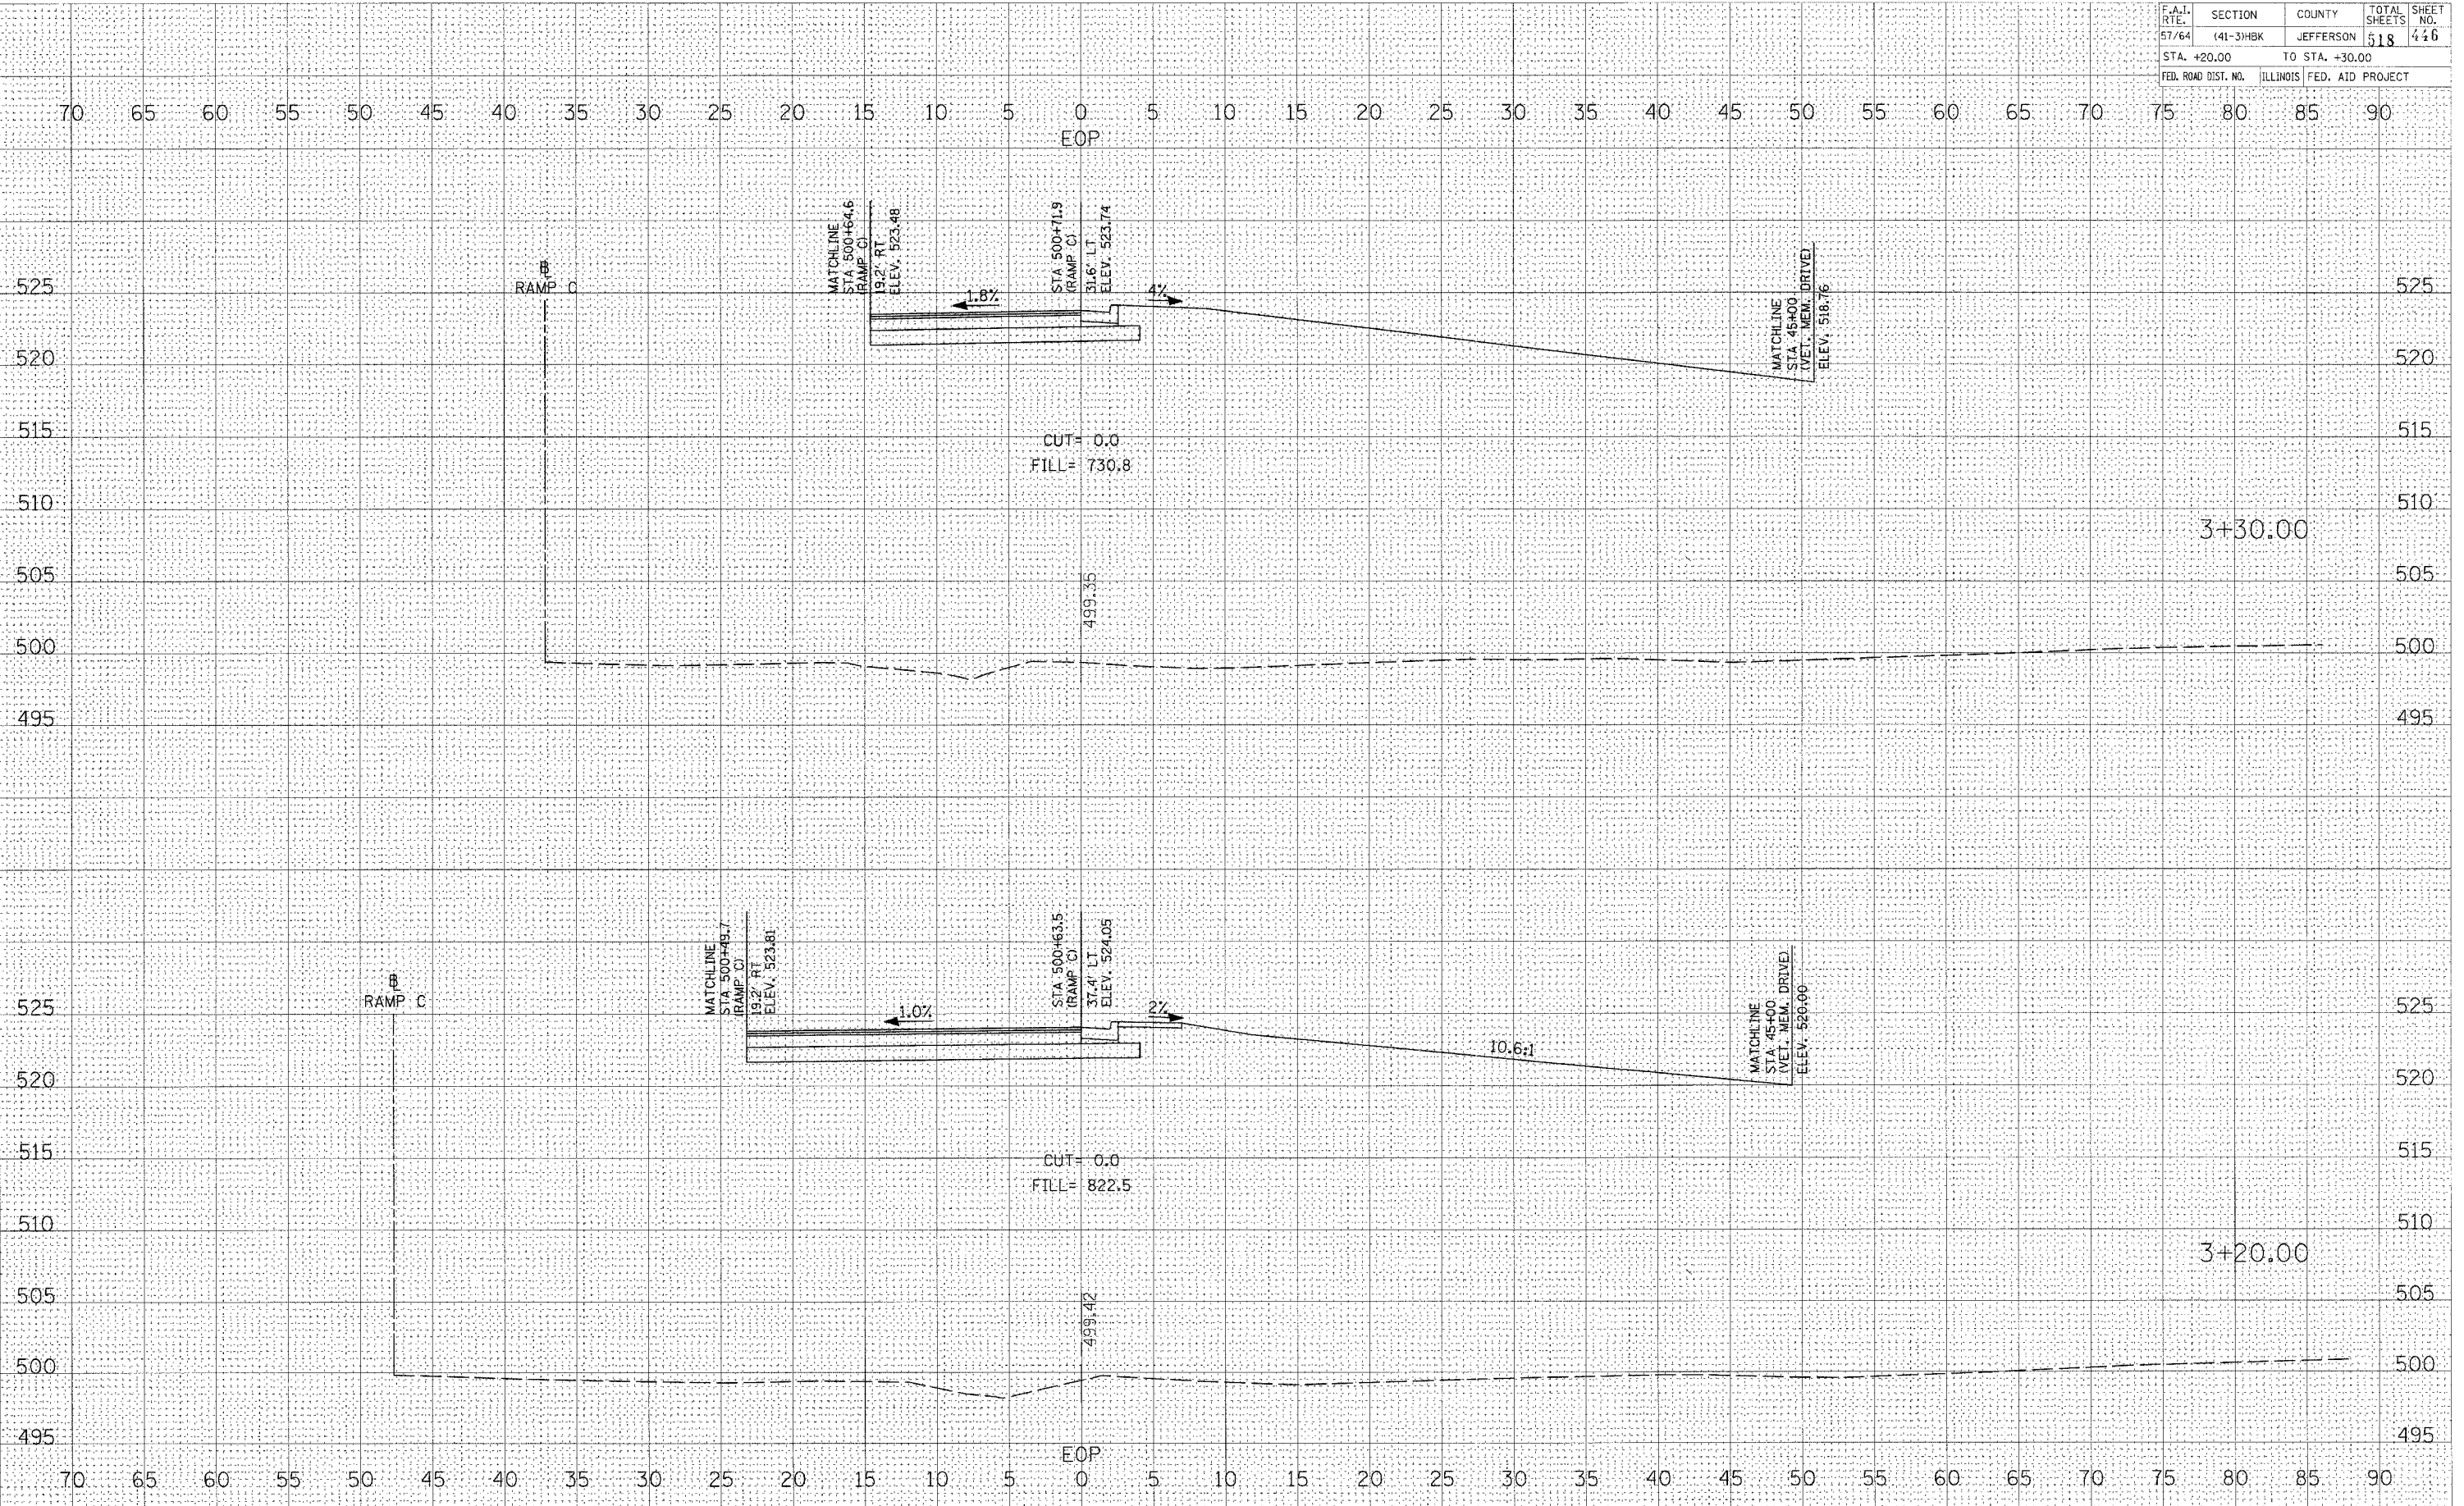

CROSS SECTIONS - RAMP C SE QUAD RADIUS