


F.A.I. FILE	SECTION	COUNTY	TOTAL SHEETS	SHEET NO.
57/64	(41-3)HBK	JEFFERSON	518	448
STA. +60.00		TO STA. +70.00		
FED. ROAD DIST. NO.		ILLINOIS FED. AID PROJECT		

DATE	
BY	
DESIGNED	
CHECKED	
NO.	

DATE	
BY	
DESIGNED	
CHECKED	
NO.	

PLOT DATE = 03/27/09 11:57 AM
 FILE NAME = I:\180\98963\03\20\18\DOT\RAMPS\040409\SECTION
 PLOT SCALE = 5/8" = 1' IN.
 USER NAME = Kpt

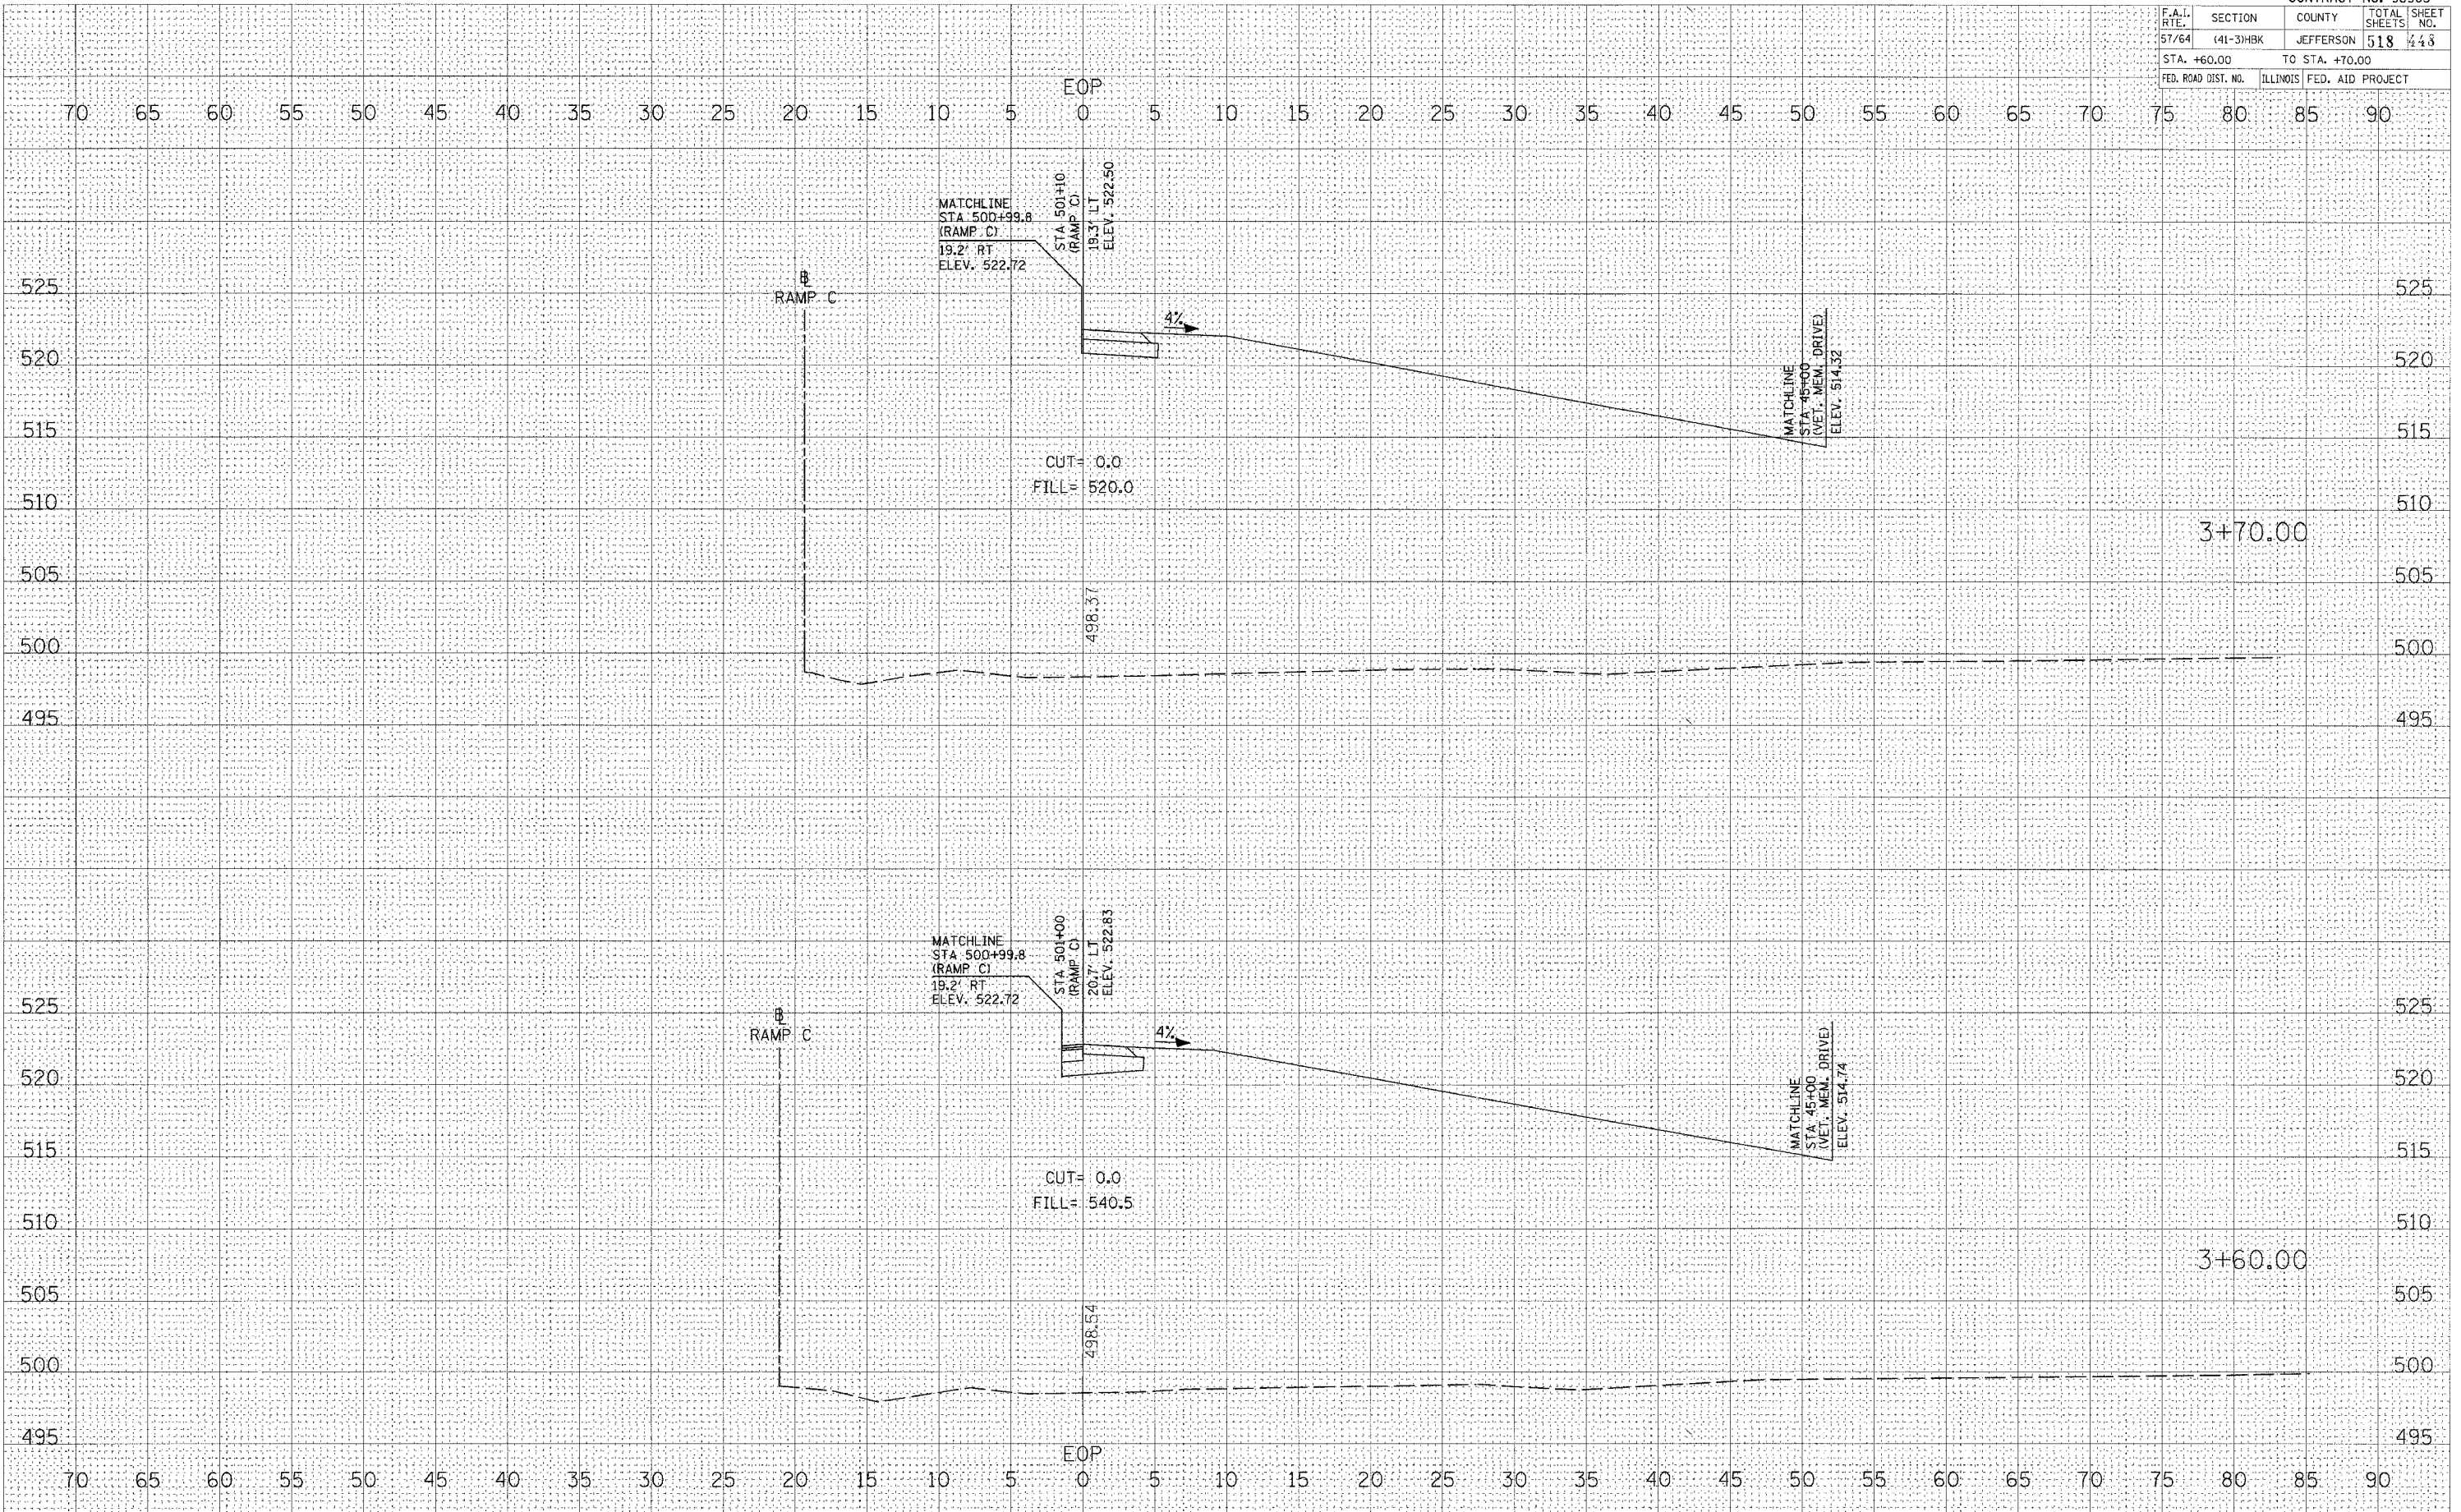

CROSS SECTIONS - RAMP C SE QUAD RADIUS