


F.A.I. RTE.	SECTION	COUNTY	TOTAL SHEETS	SHEET NO.
57/64	(41-3)HBK	JEFFERSON	518	45 L
STA. +20.00		TO STA. +30.00		
FED. ROAD DIST. NO.		ILLINOIS	FED. AID PROJECT	

DATE	
BY	
FINAL SURVEY	
NOTED BOOK	
NO.	
AREAS CHECKED	

DATE	
BY	
ORIGINAL SURVEY	
NOTED BOOK	
NO.	
AREAS CHECKED	

PLOT DATE = 03/22/2007 11:57 AM
 FILE NAME = I:\19\jobs\98963\2019a\1DOT RAMP C SW QUAD RADIUS.dwg
 PLOT SCALE = 5.00000 / 1 IN.
 USER NAME = KAT

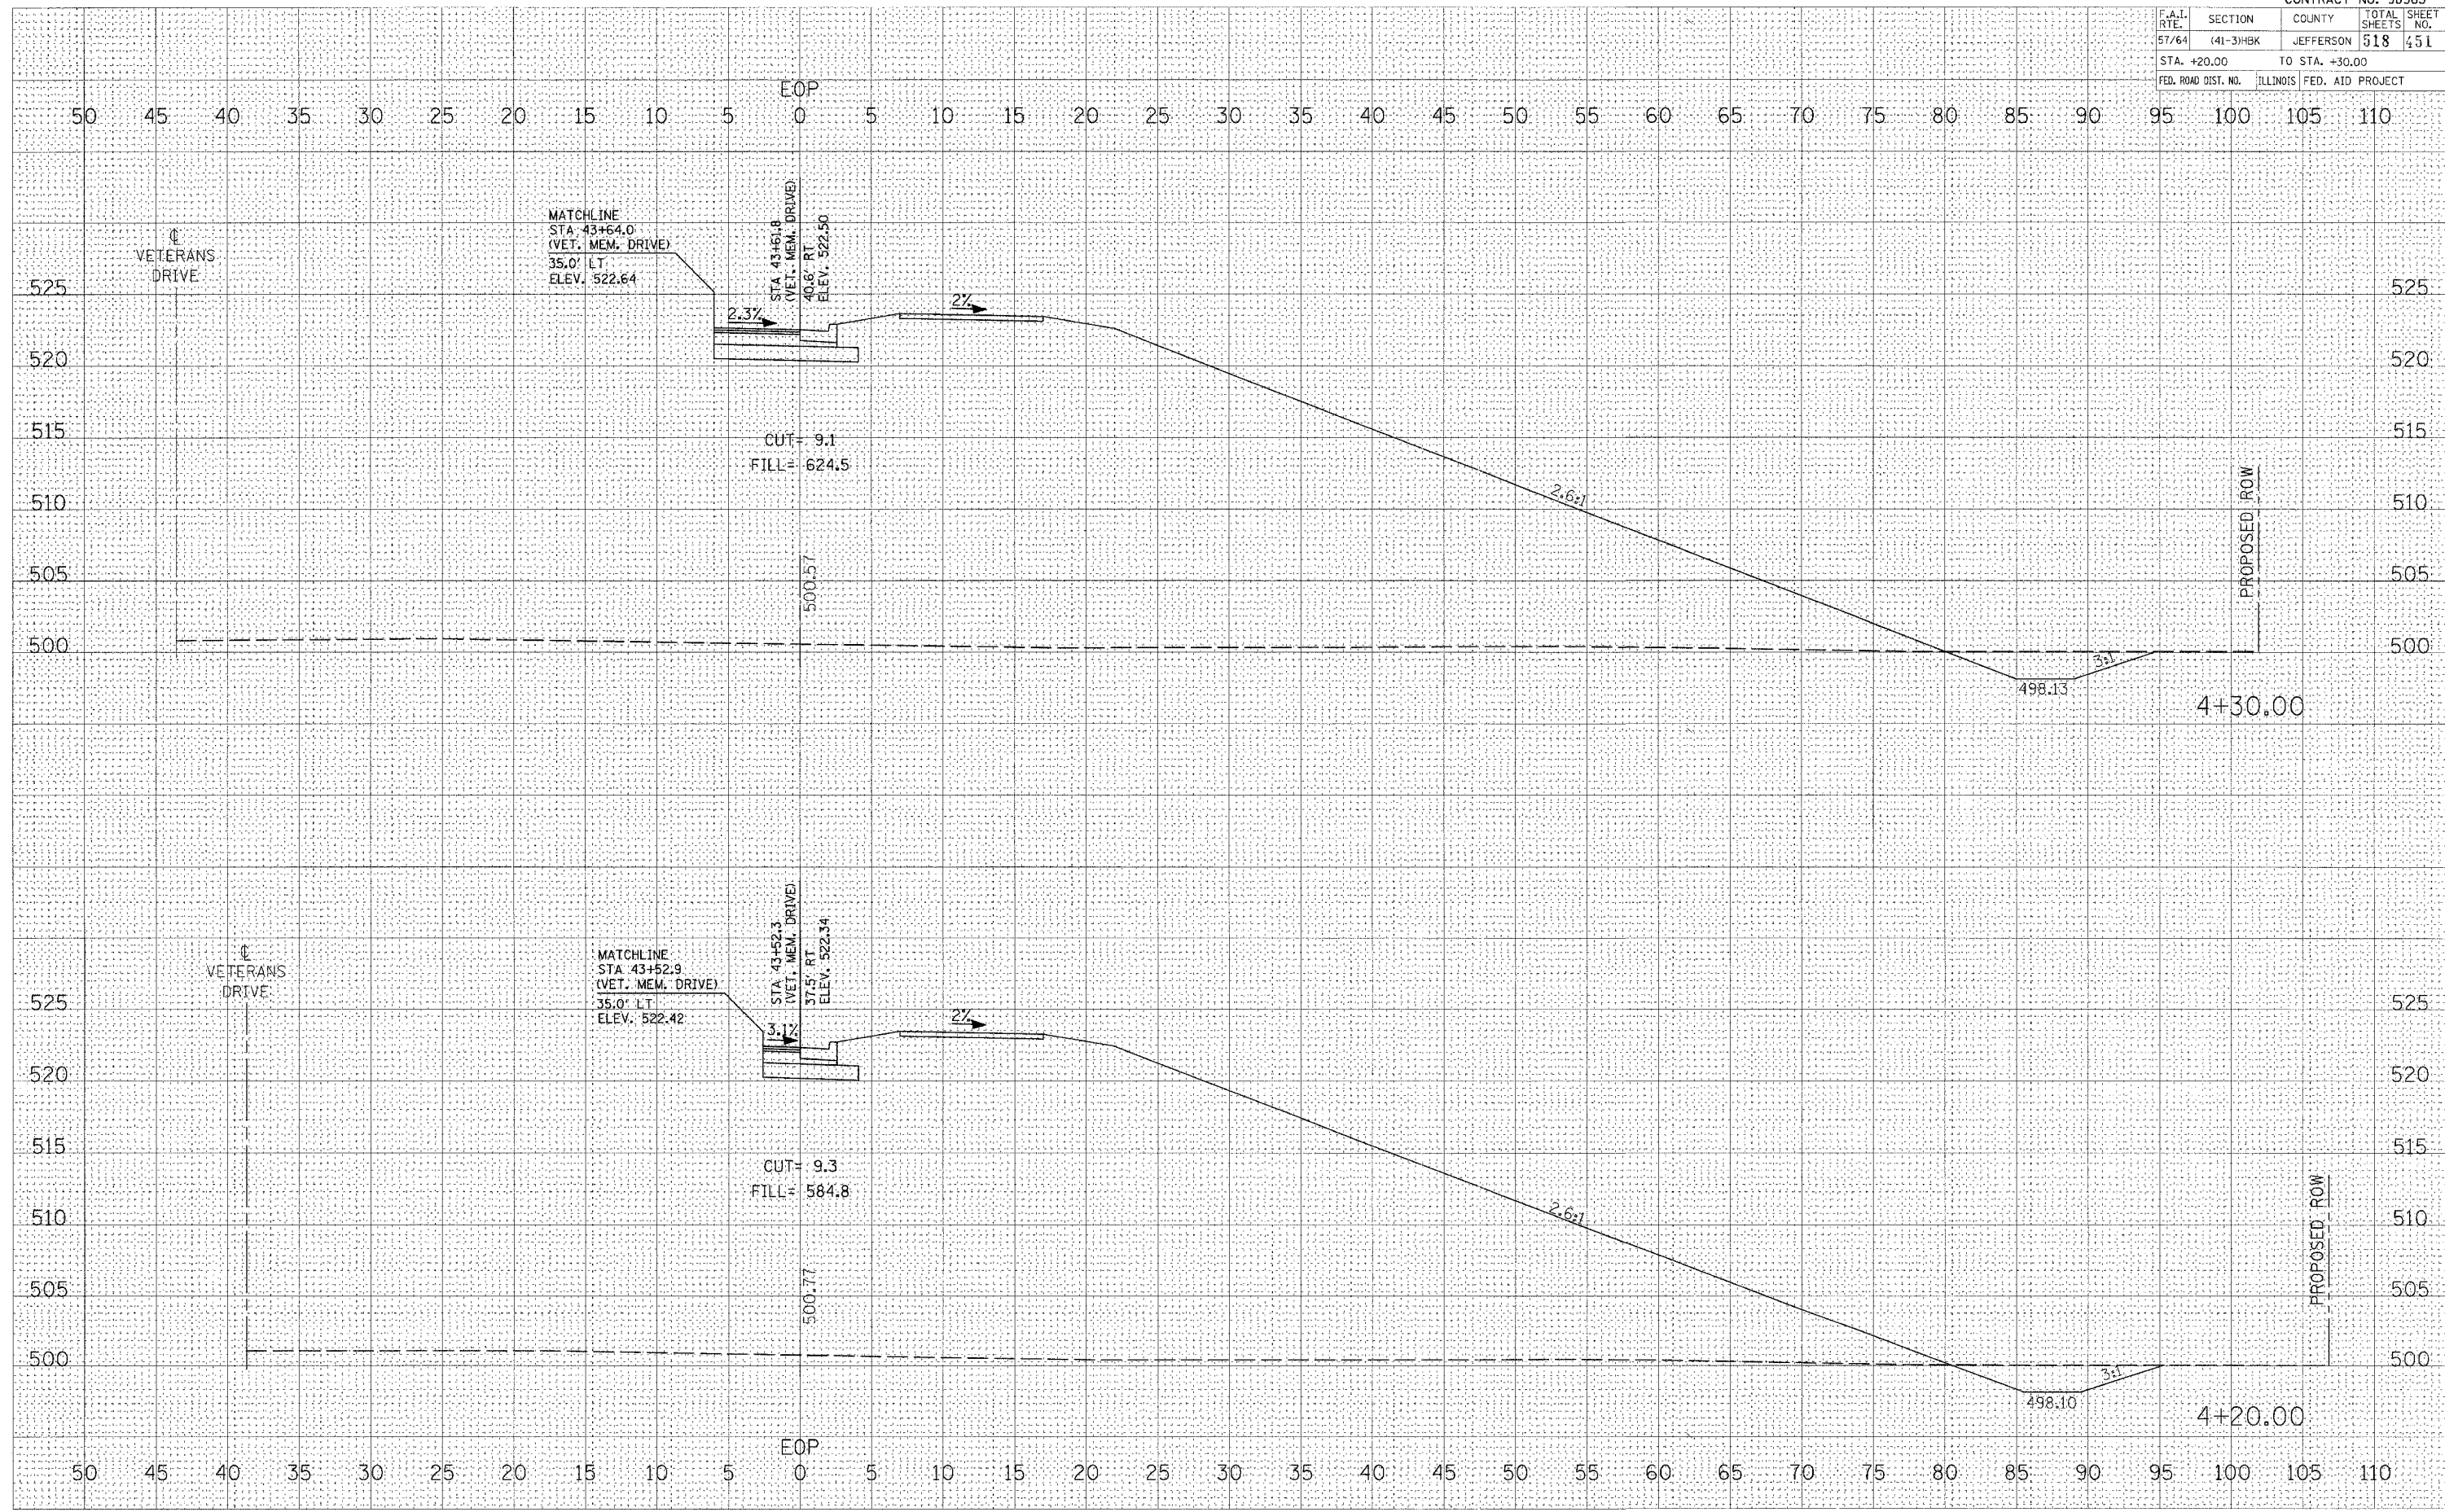

CROSS SECTIONS - RAMP C SW QUAD RADIUS