


F.A.I. RTE.	SECTION	COUNTY	TOTAL SHEETS	SHEET NO.
57/64	(41-3)HBK	JEFFERSON	518	454
STA. +80.00		TO STA. +90.00		
FED. ROAD DIST. NO.		ILLINOIS FED. AID PROJECT		

DATE	
BY	
FINAL SURVEY	
NOTE BOOK	
AREAS CHECKED	
NO.	

DATE	
BY	
ORIGINAL SURVEY	
NOTE BOOK	
AREAS CHECKED	
NO.	

PLOT DATE = 03/22/2007 11:57 AM
 FILE NAME = I:\18 jobs\98963\201\4\1001 RAMP C SW QUAD RADIUS.dwg
 PLOT SCALE = 5.0000' / 1" IN.
 USER NAME = ke

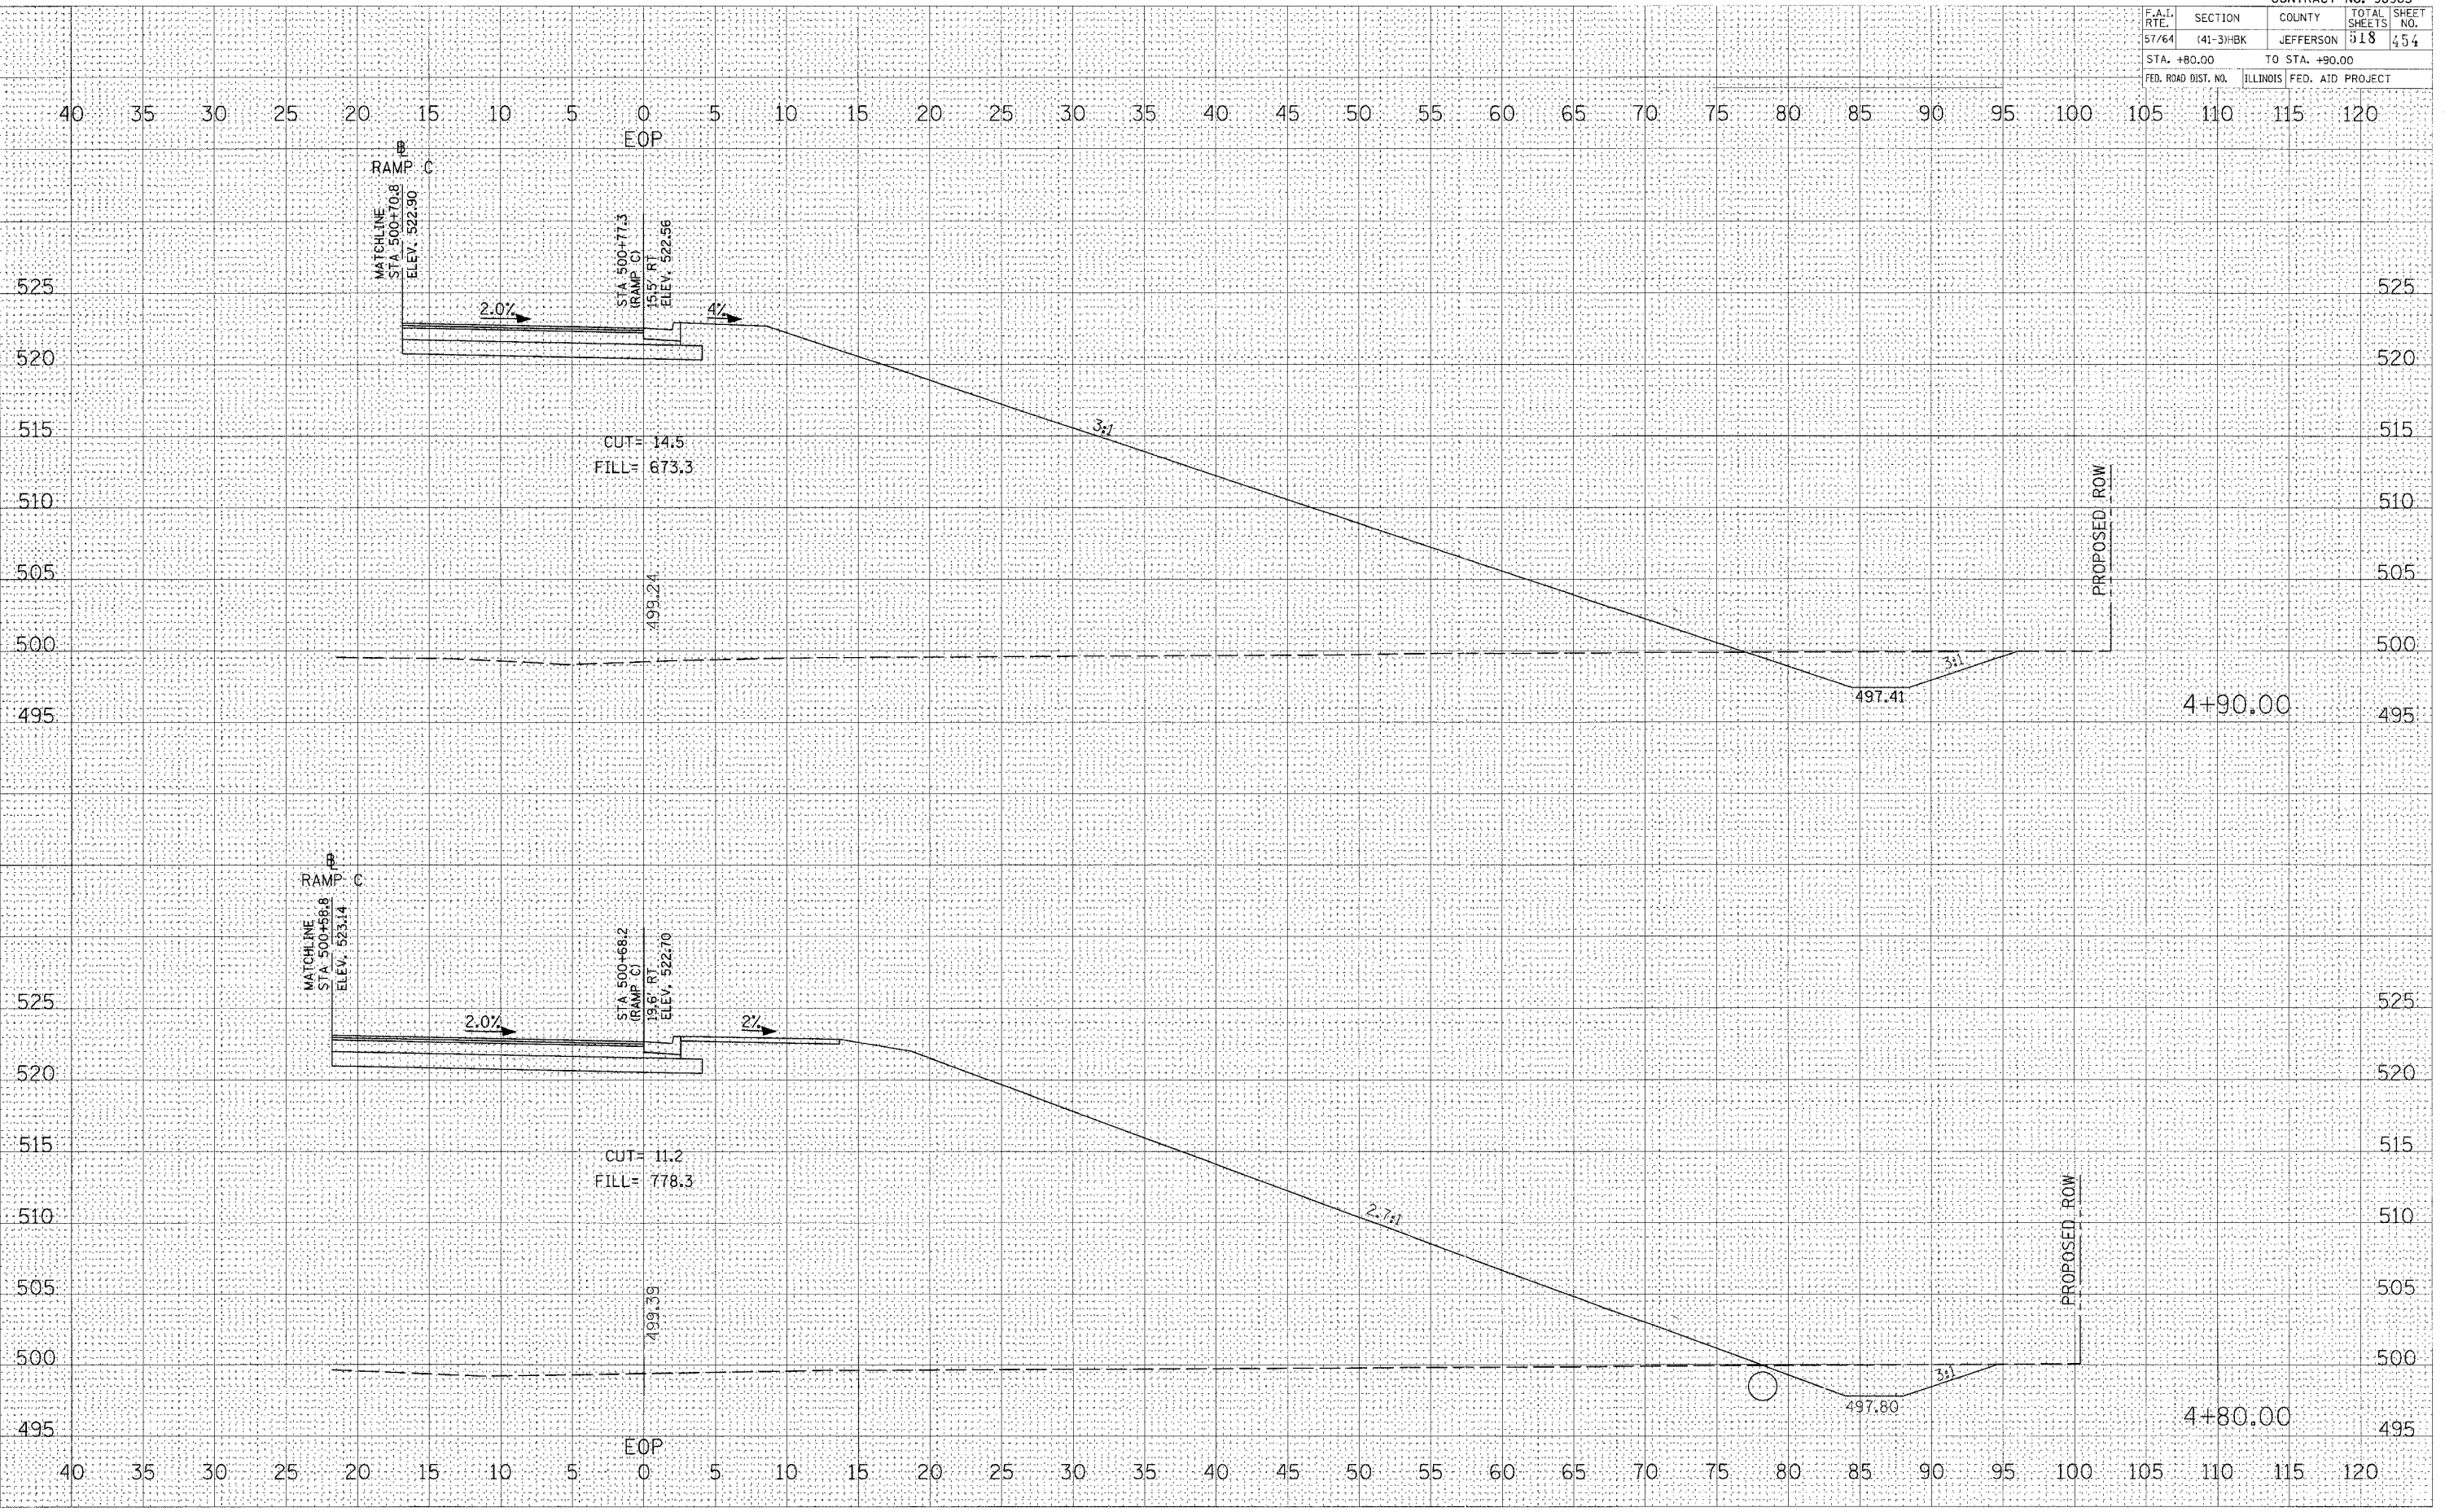

CROSS SECTIONS - RAMP C SW QUAD RADIUS