


F.A.I. RTE.	SECTION	COUNTY	TOTAL SHEETS	SHEET NO.
57/64	(41-3)HBK	JEFFERSON	518	459
STA. +00.00		TO STA. +10.00		
FED. ROAD DIST. NO.		ILLINOIS FED. AID PROJECT		

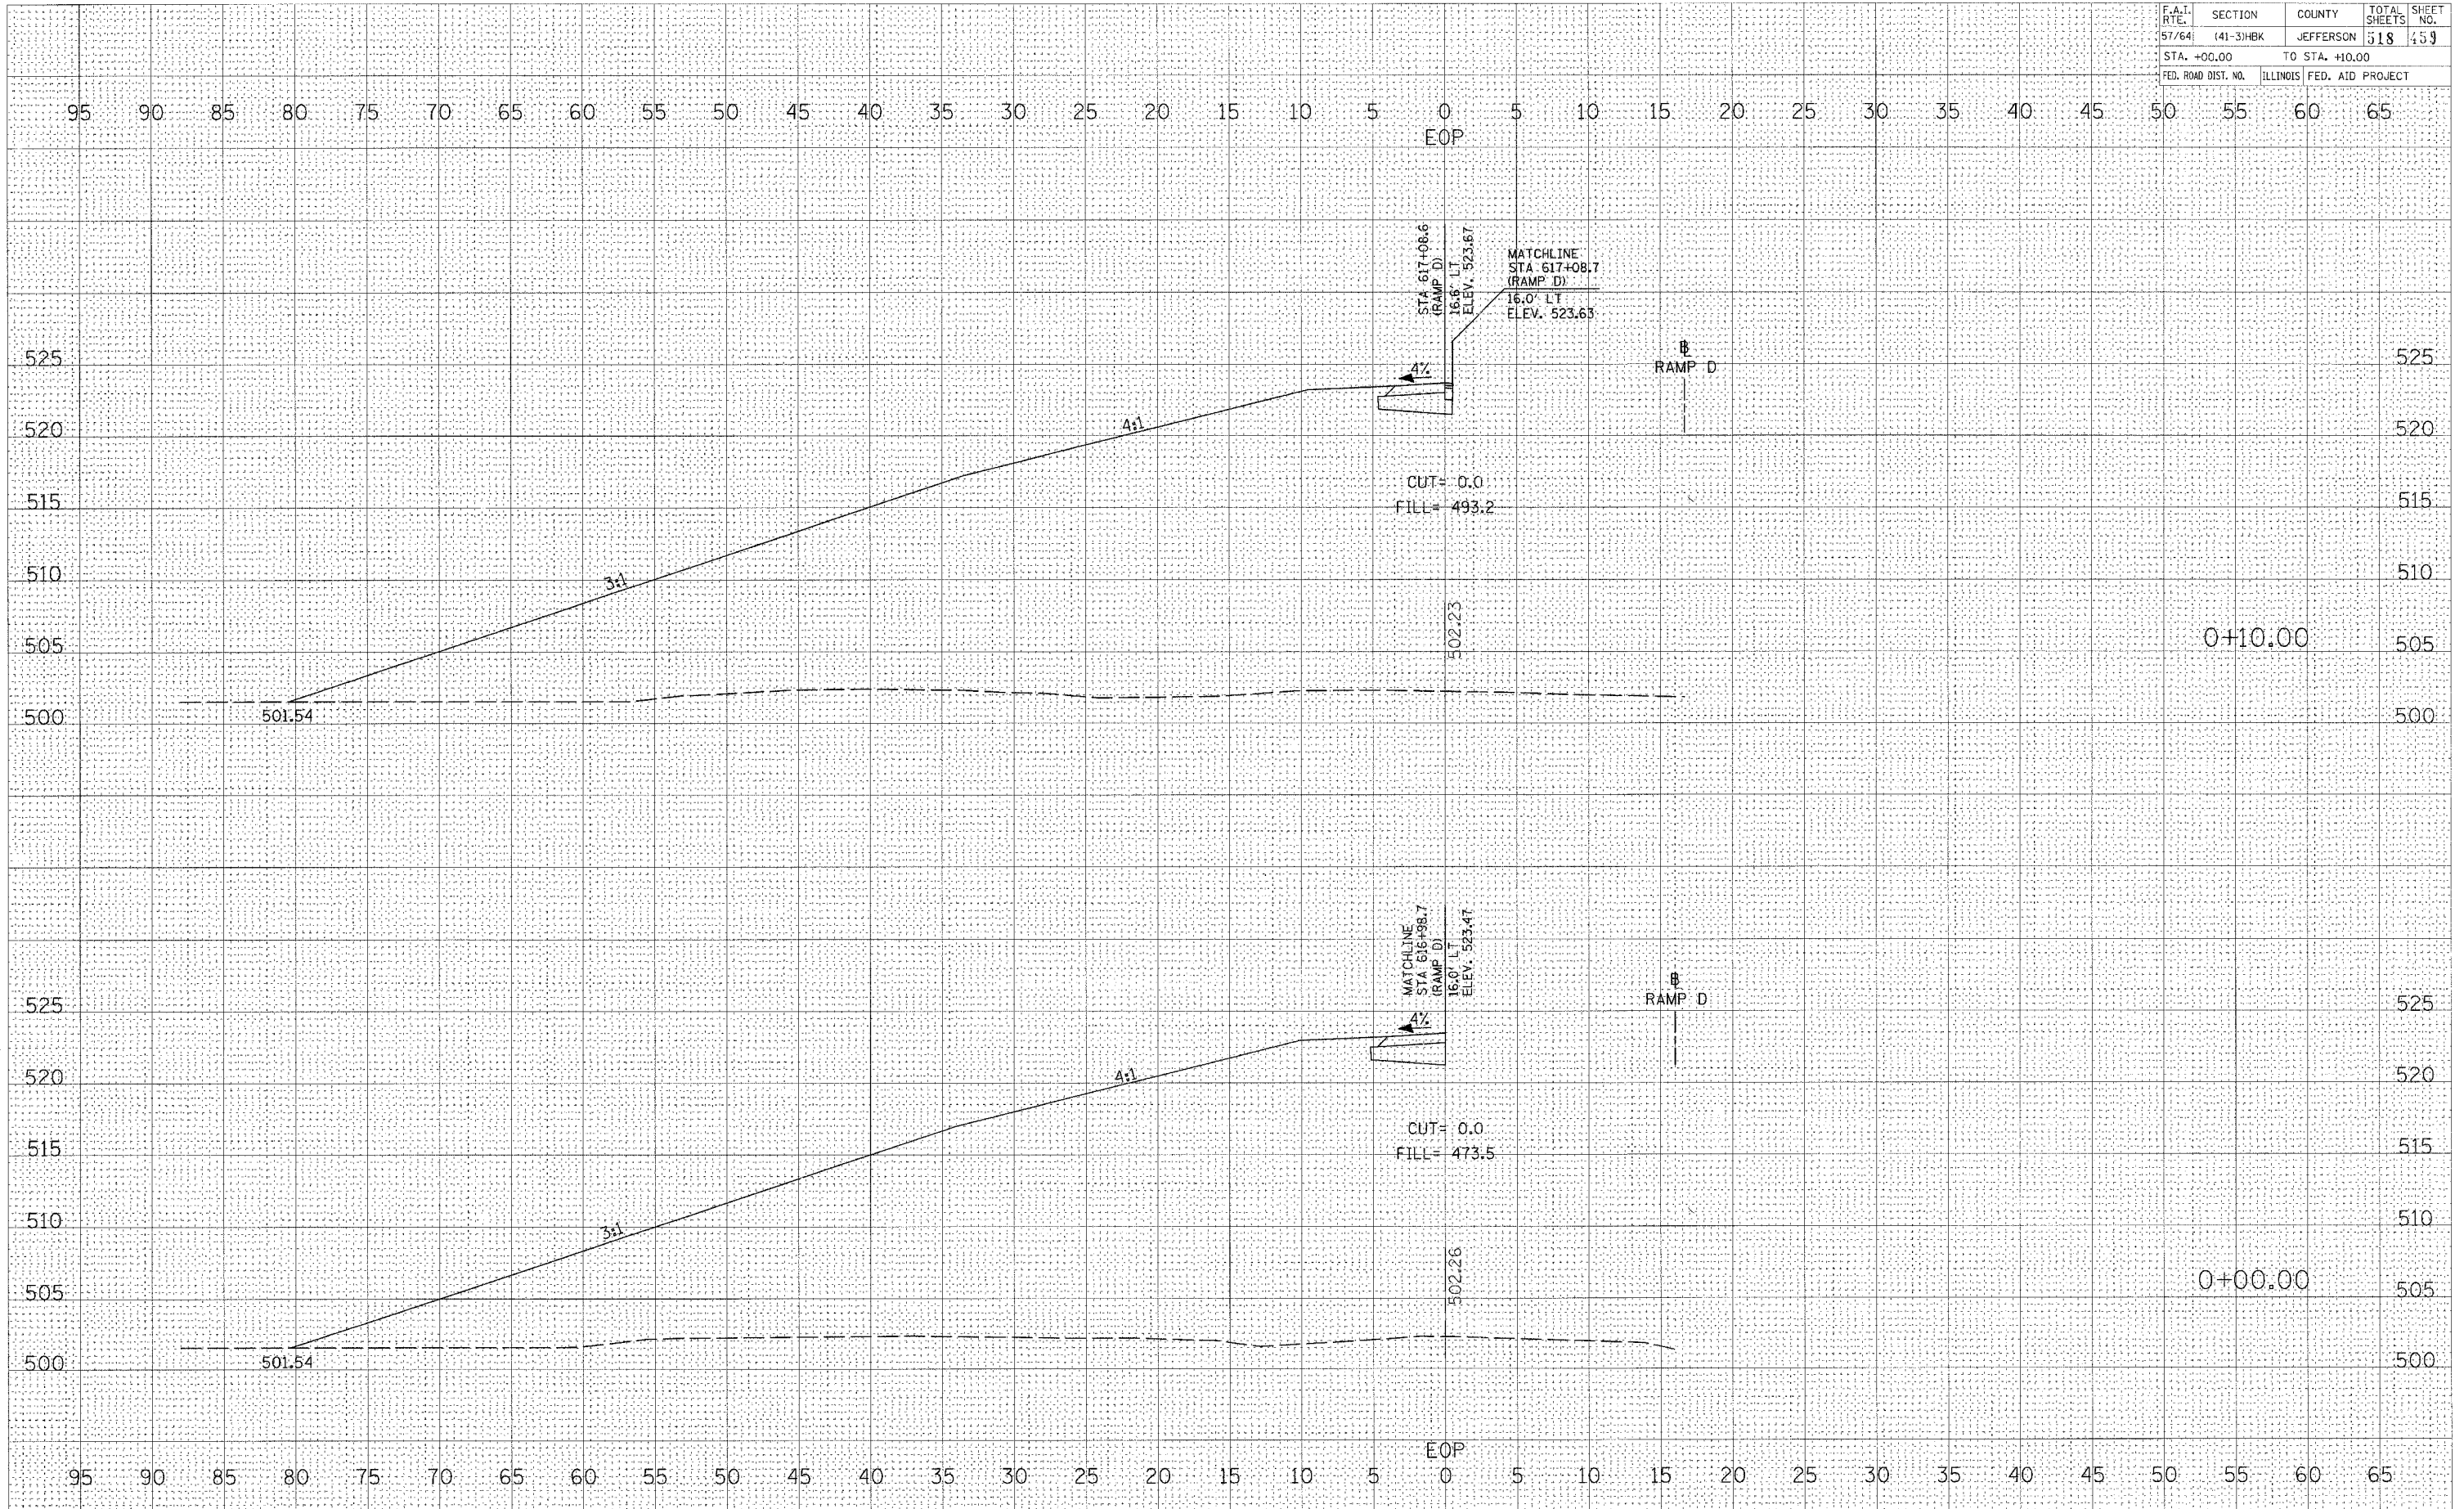

DATE: _____ BY: _____
 SURVEYED: _____
 NOTE BOOK: _____
 TEMPLATE: _____
 AREAS CHECKED: _____
 NO. _____

DATE: _____ BY: _____
 ORIGINAL SURVEY: _____
 AREAS CHECKED: _____
 NO. _____

PLOT DATE = 03/22/2007 11:58 AM
 FILE NAME = I:\98\proj\982019\A\DOT RAMP D NE QUAD RADIUS.dwg
 PLOT SCALE = 5.0000 / 1" = 100'
 USER NAME = KAT

CROSS SECTIONS - RAMP D NE QUAD RADIUS