


F.A.T. RTE.	SECTION	COUNTY	TOTAL SHEET NO.
57/64	(41-3)HBK	JEFFERSON	518 467
STA. 1+00.00		TO STA. 1+10.00	
FED. ROAD DIST. NO.		ILLINOIS FED. AID PROJECT	

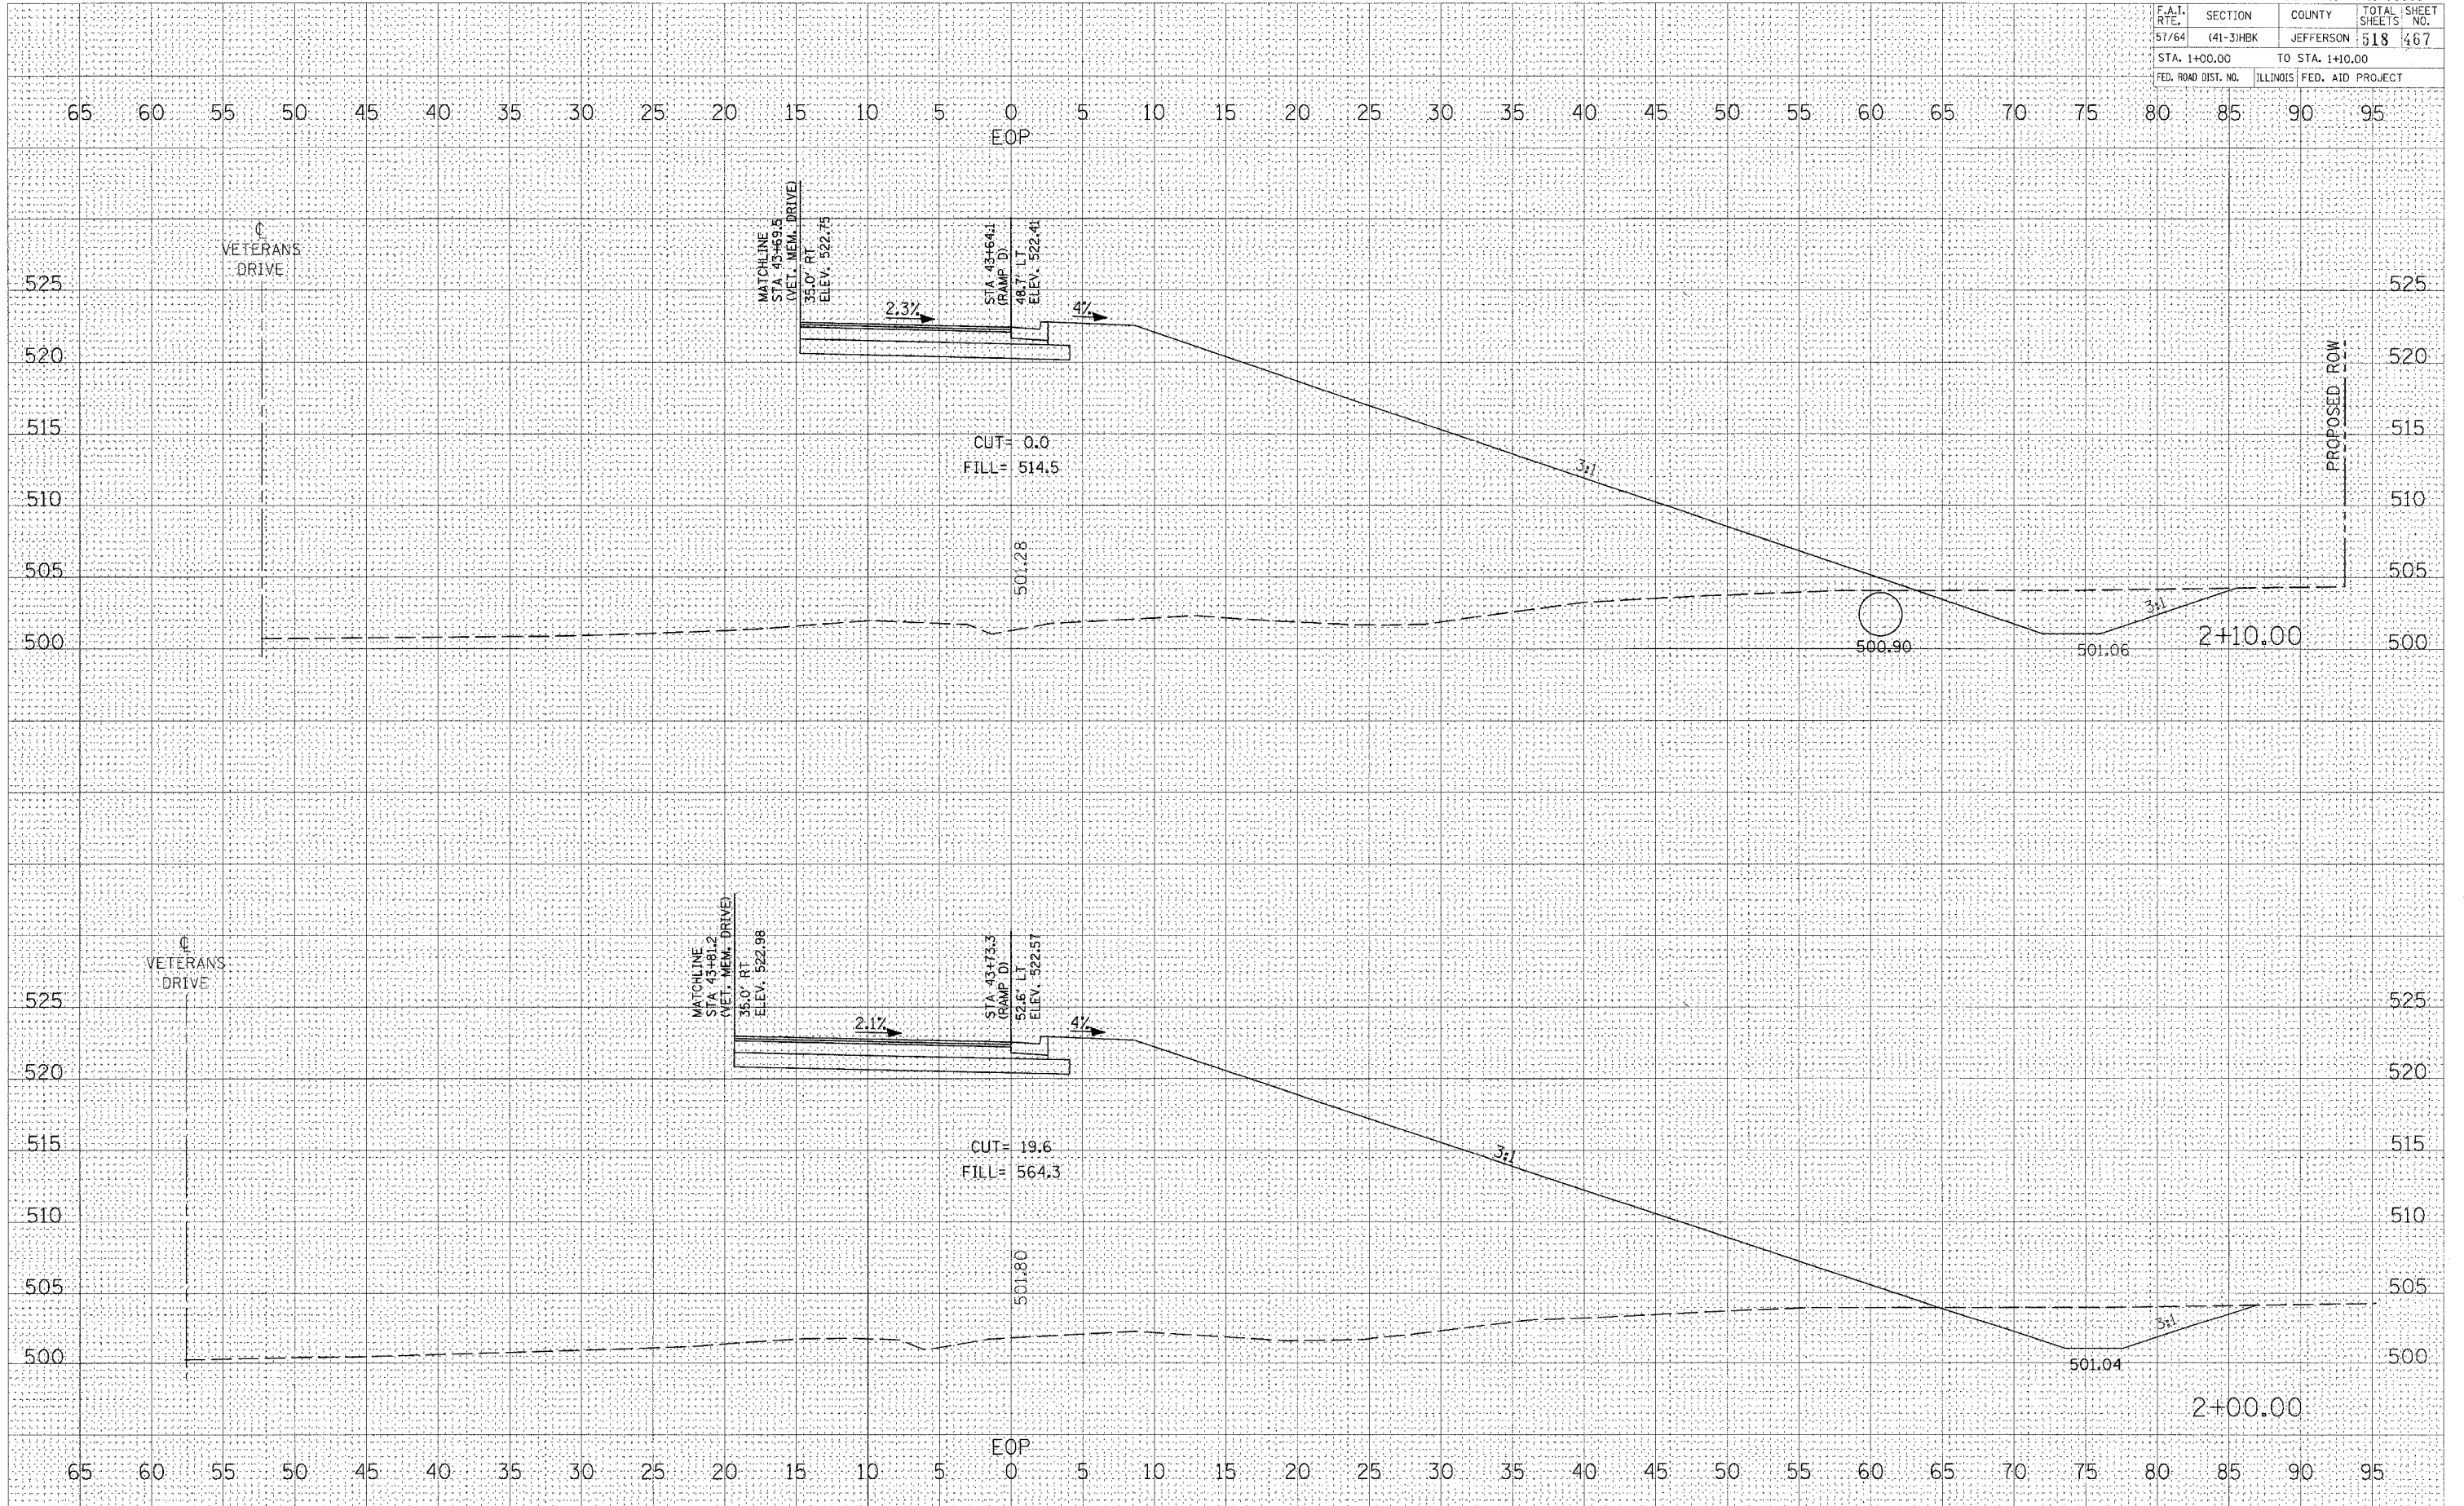

CROSS SECTIONS - RAMP D NW QUAD RADIUS

FINAL SURVEY NOTE BOOK AREAS CHECKED

ORIGINAL SURVEY NOTE BOOK AREAS CHECKED

PLOT DATE = 03/22/2007 11:58 AM
 FILE NAME = H:\8185\18201\DOT RAMP D NW QUAD RADIUS.DWG
 PLOT SCALE = 1/8" = 100'
 USER NAME = ksc