


F.A.I. RTE.	SECTION	COUNTY	TOTAL SHEETS	SHEET NO.
57/64	(41-3)HBK	JEFFERSON	518	468
STA. 1+20.00		TO STA. 1+30.00		
FED. ROAD DIST. NO.		ILLINOIS FED. AID PROJECT		

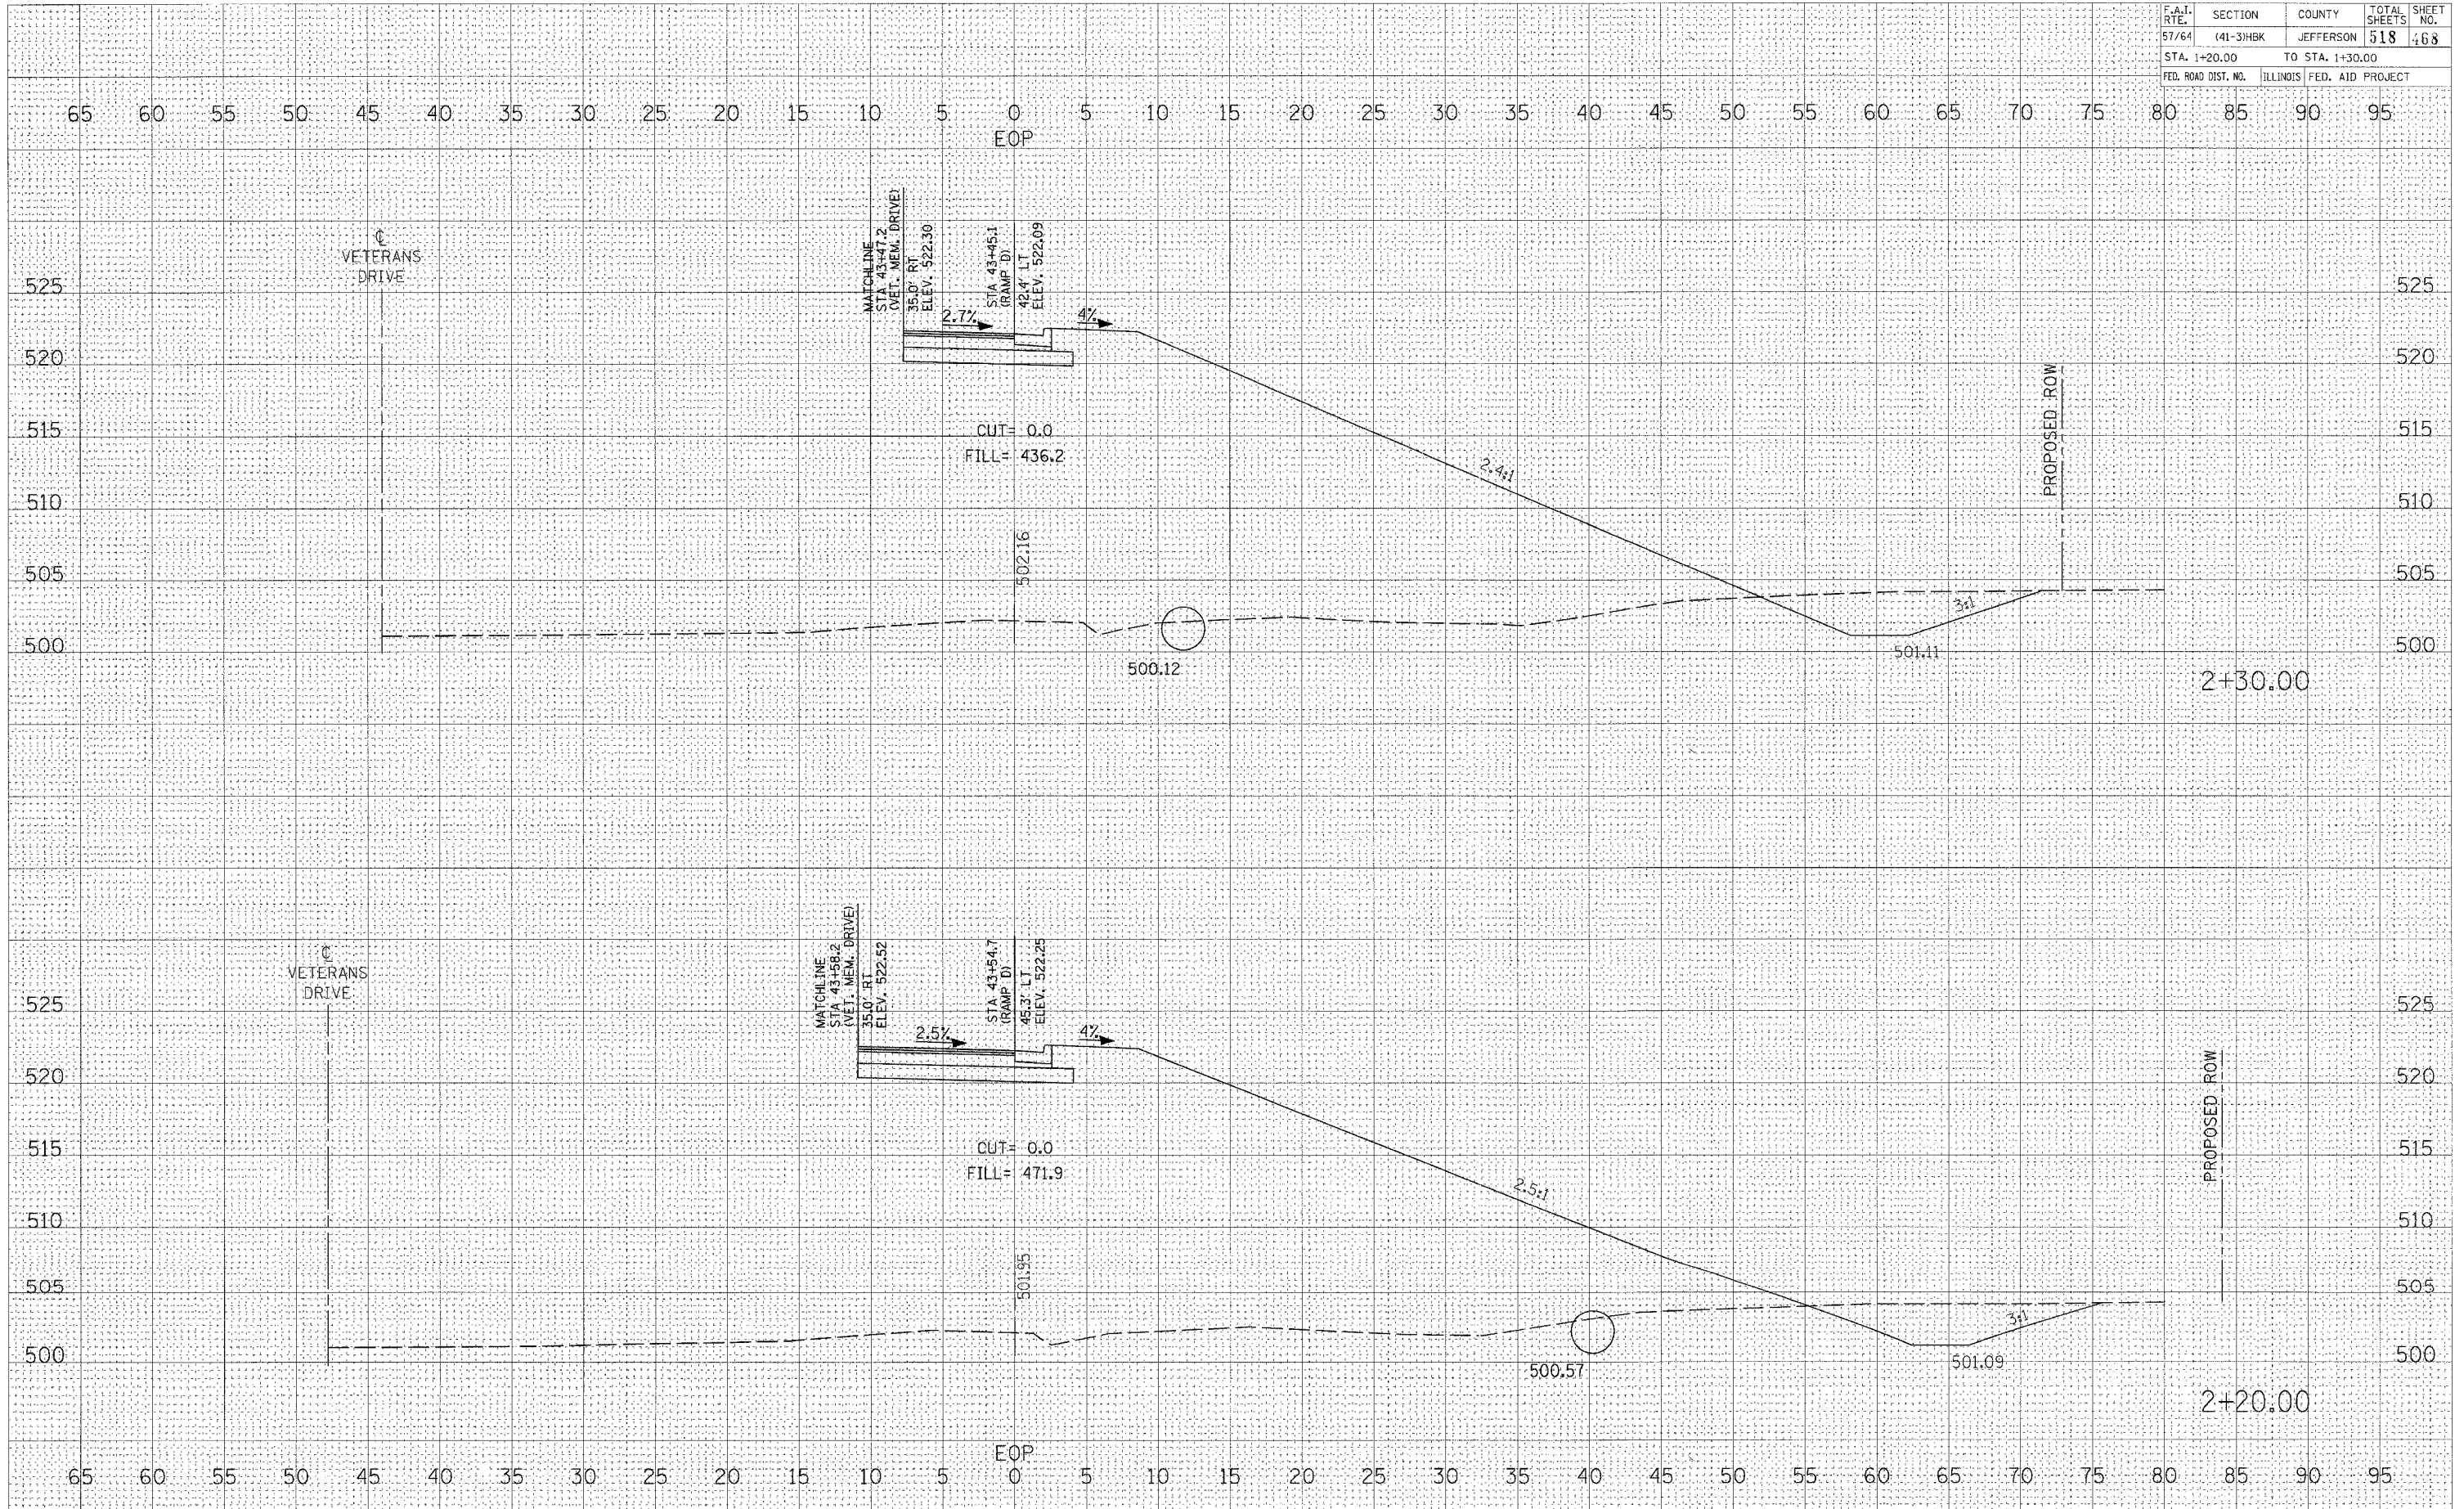

DATE: _____ BY: _____
 SURVEYED: _____
 NOTE BOOK: _____
 AREAS CHECKED: _____

DATE: _____ BY: _____
 SURVEYED: _____
 NOTE BOOK: _____
 AREAS CHECKED: _____

PLOT DATE = 03/22/2007 11:48 AM
 FILE NAME = I:\180 jobs\180520796\DOT RAMP D\DWG\CROSS SECTION\PLATE
 PLOT SCALE = 5.0000' / 1" IN.
 USER NAME = KES

CROSS SECTIONS - RAMP D NW QUAD RADIUS