


CONTRACT NO. 98963			
F.A.I. RTE.	SECTION	COUNTY	TOTAL SHEETS
57/64	(41-3)HBK	JEFFERSON	518
STA. 1+40.00		TO STA. 1+50.00	
FED. ROAD DIST. NO.	ILLINOIS	FED. AID PROJECT	

DATE \_\_\_\_\_  
 BY \_\_\_\_\_  
 SURVEYED \_\_\_\_\_  
 SURVEY \_\_\_\_\_  
 NOTE BOOK \_\_\_\_\_  
 TEMPLATE \_\_\_\_\_  
 AREAS CHECKED \_\_\_\_\_  
 NO. \_\_\_\_\_

DATE \_\_\_\_\_  
 BY \_\_\_\_\_  
 ORIGINAL SURVEY \_\_\_\_\_  
 SURVEY \_\_\_\_\_  
 NOTE BOOK \_\_\_\_\_  
 TEMPLATE \_\_\_\_\_  
 AREAS CHECKED \_\_\_\_\_  
 NO. \_\_\_\_\_

PLOT DATE = 03/22/2007 11:58 AM  
 FILE NAME = I:\18 JOB\98963\2019\1DOT RAMP D NW QUAD RADIUS\CON\1.PLT  
 PLOT SCALE = 5.0000' / 1" IN.  
 USER NAME = KES

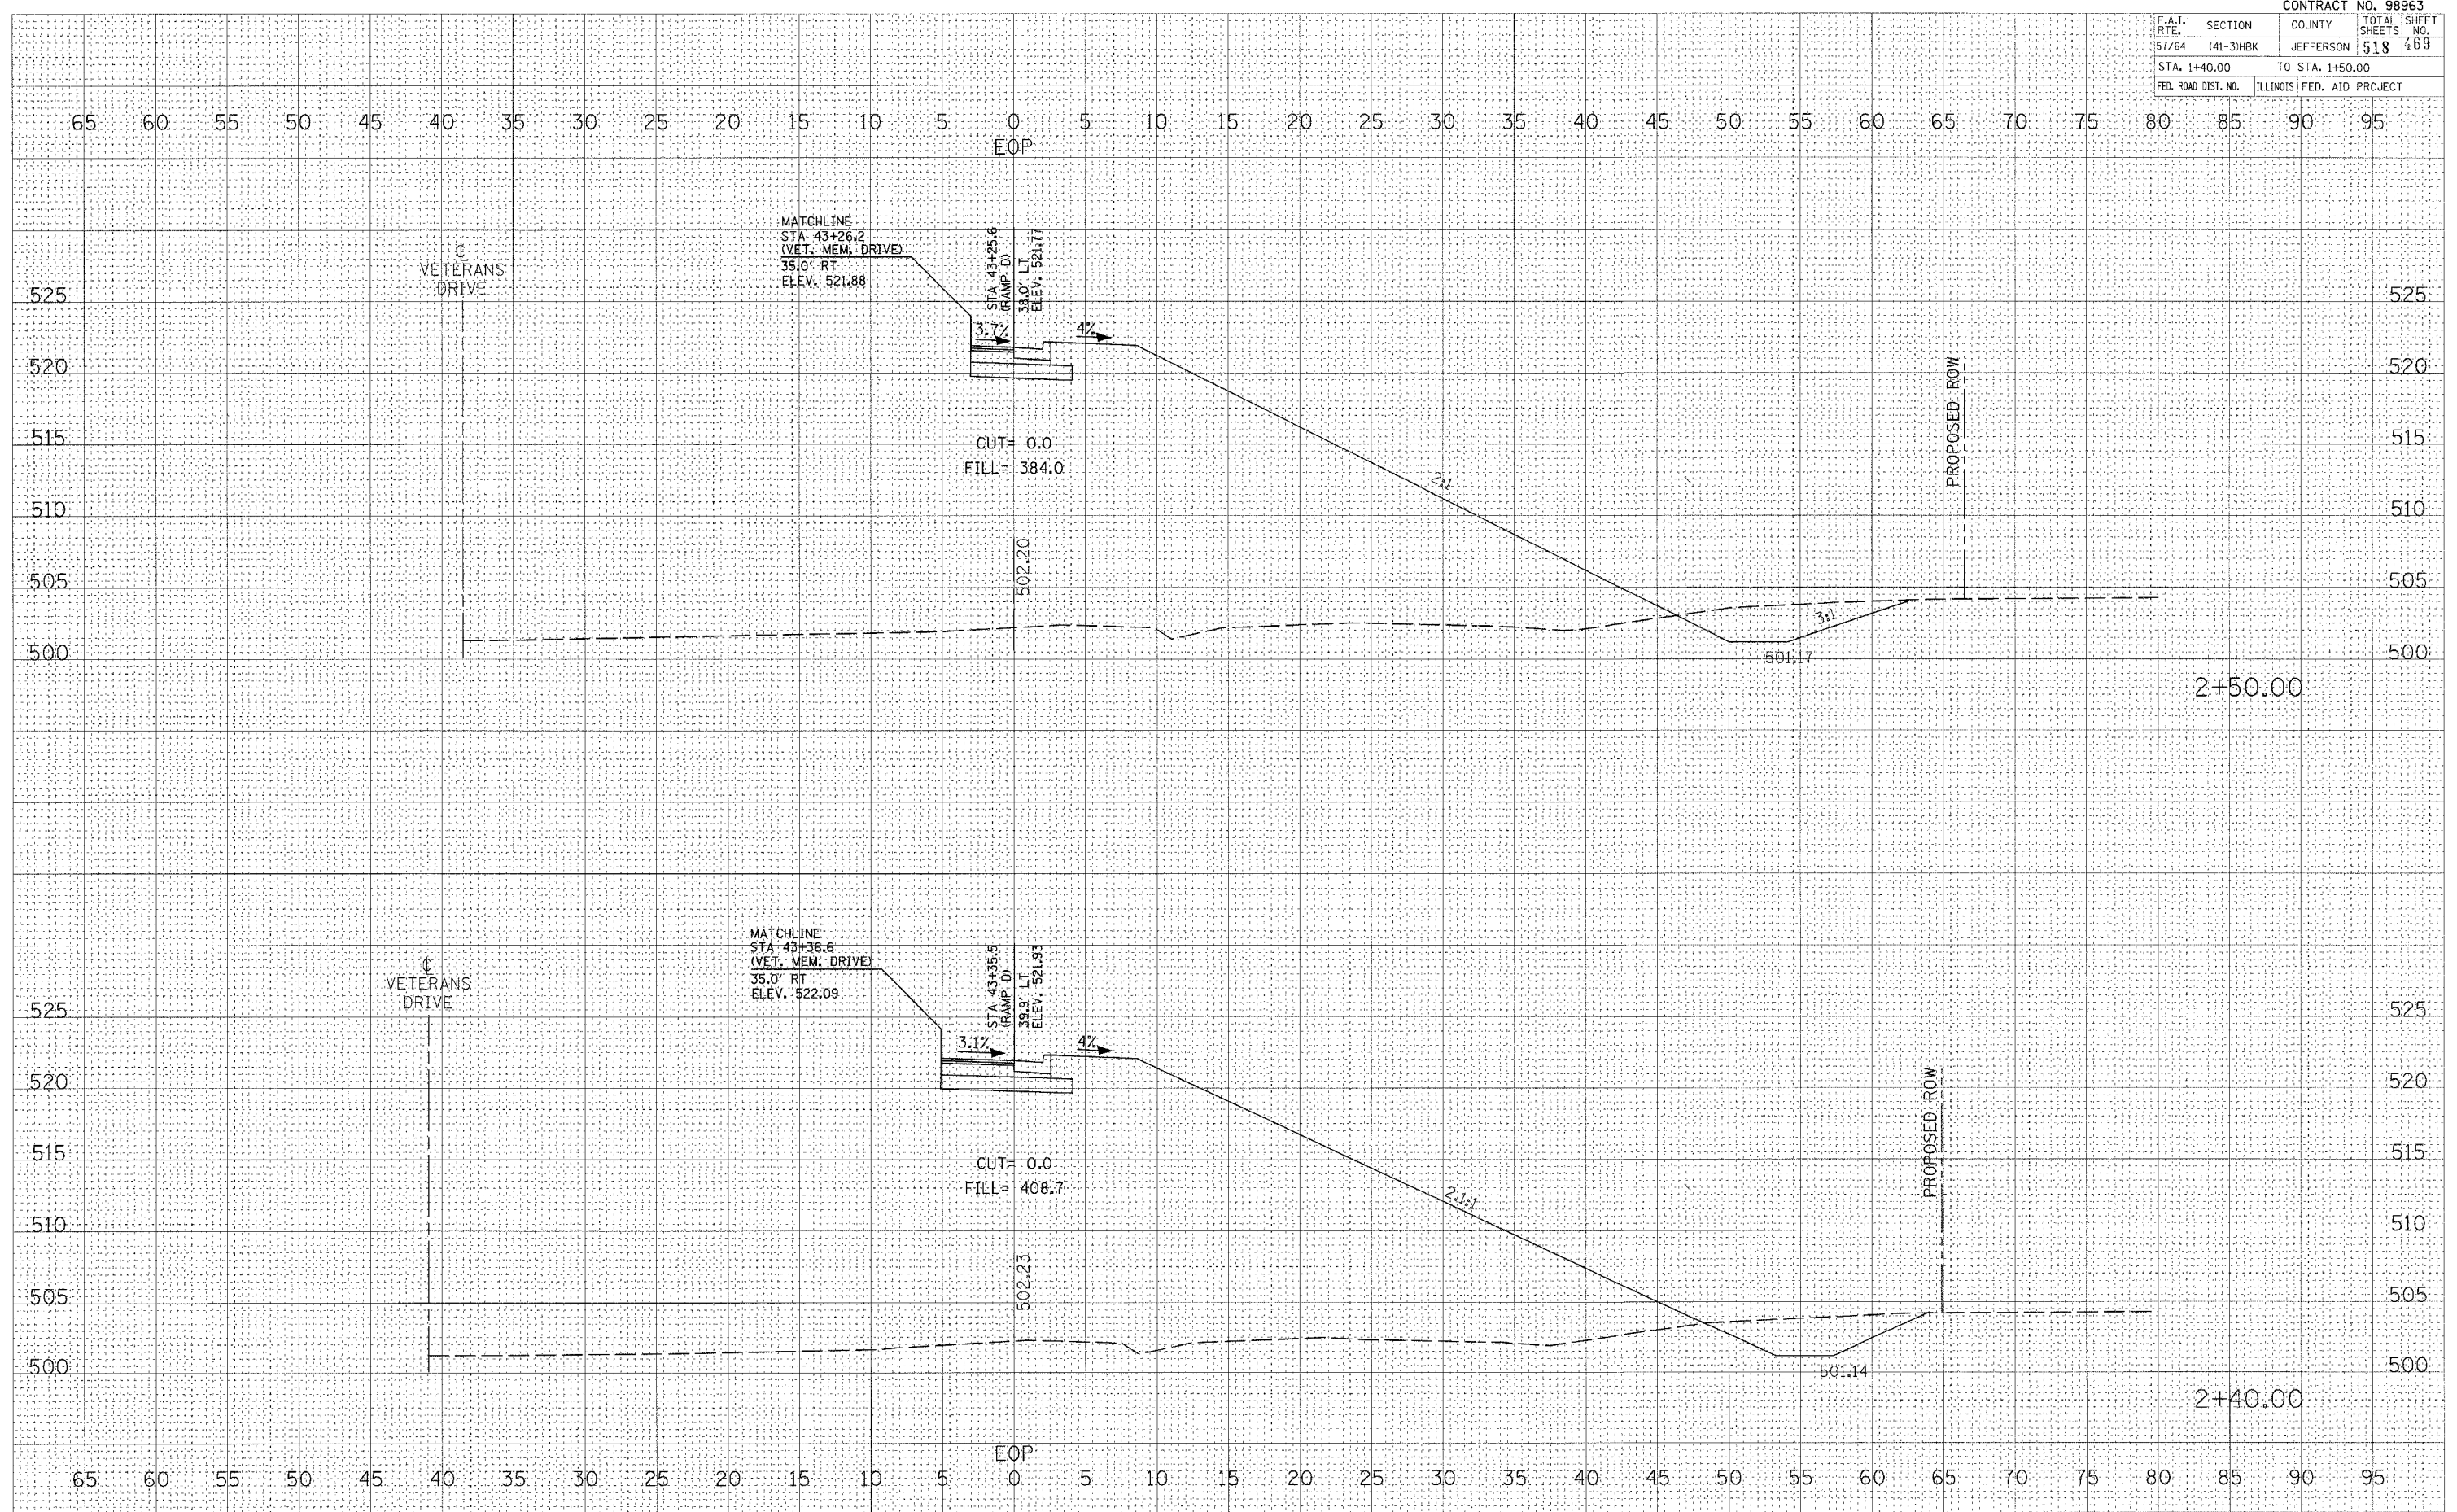

**CROSS SECTIONS - RAMP D NW QUAD RADIUS**