


CONTRACT NO. 98963			
F.A.I. SECTION	COUNTY	TOTAL SHEETS	SHEET NO.
57/64 (41-3)HBK	JEFFERSON	518	489
STA. 741+50.00 TO STA. 743+00.00			
FED. ROAD DIST. NO. ILLINOIS FED. AID PROJECT			

DATE: _____ BY: _____
 SURVEYED _____
 PLOTTED _____
 FINAL SURVEY NOTE BOOK NO. _____
 TEMPLATE AREAS CHECKED _____

DATE: _____ BY: _____
 SURVEYED _____
 PLOTTED _____
 ORIGINAL SURVEY NOTE BOOK NO. _____
 TEMPLATE AREAS CHECKED _____

PLOT DATE = 03/21/2007 06:50 AM
 FILE NAME = I:\98963\98963\DOT RAMP\57/64\98963_489.dwg
 PLOT SCALE = 1/8" = 1'-0"
 USER NAME = kpc

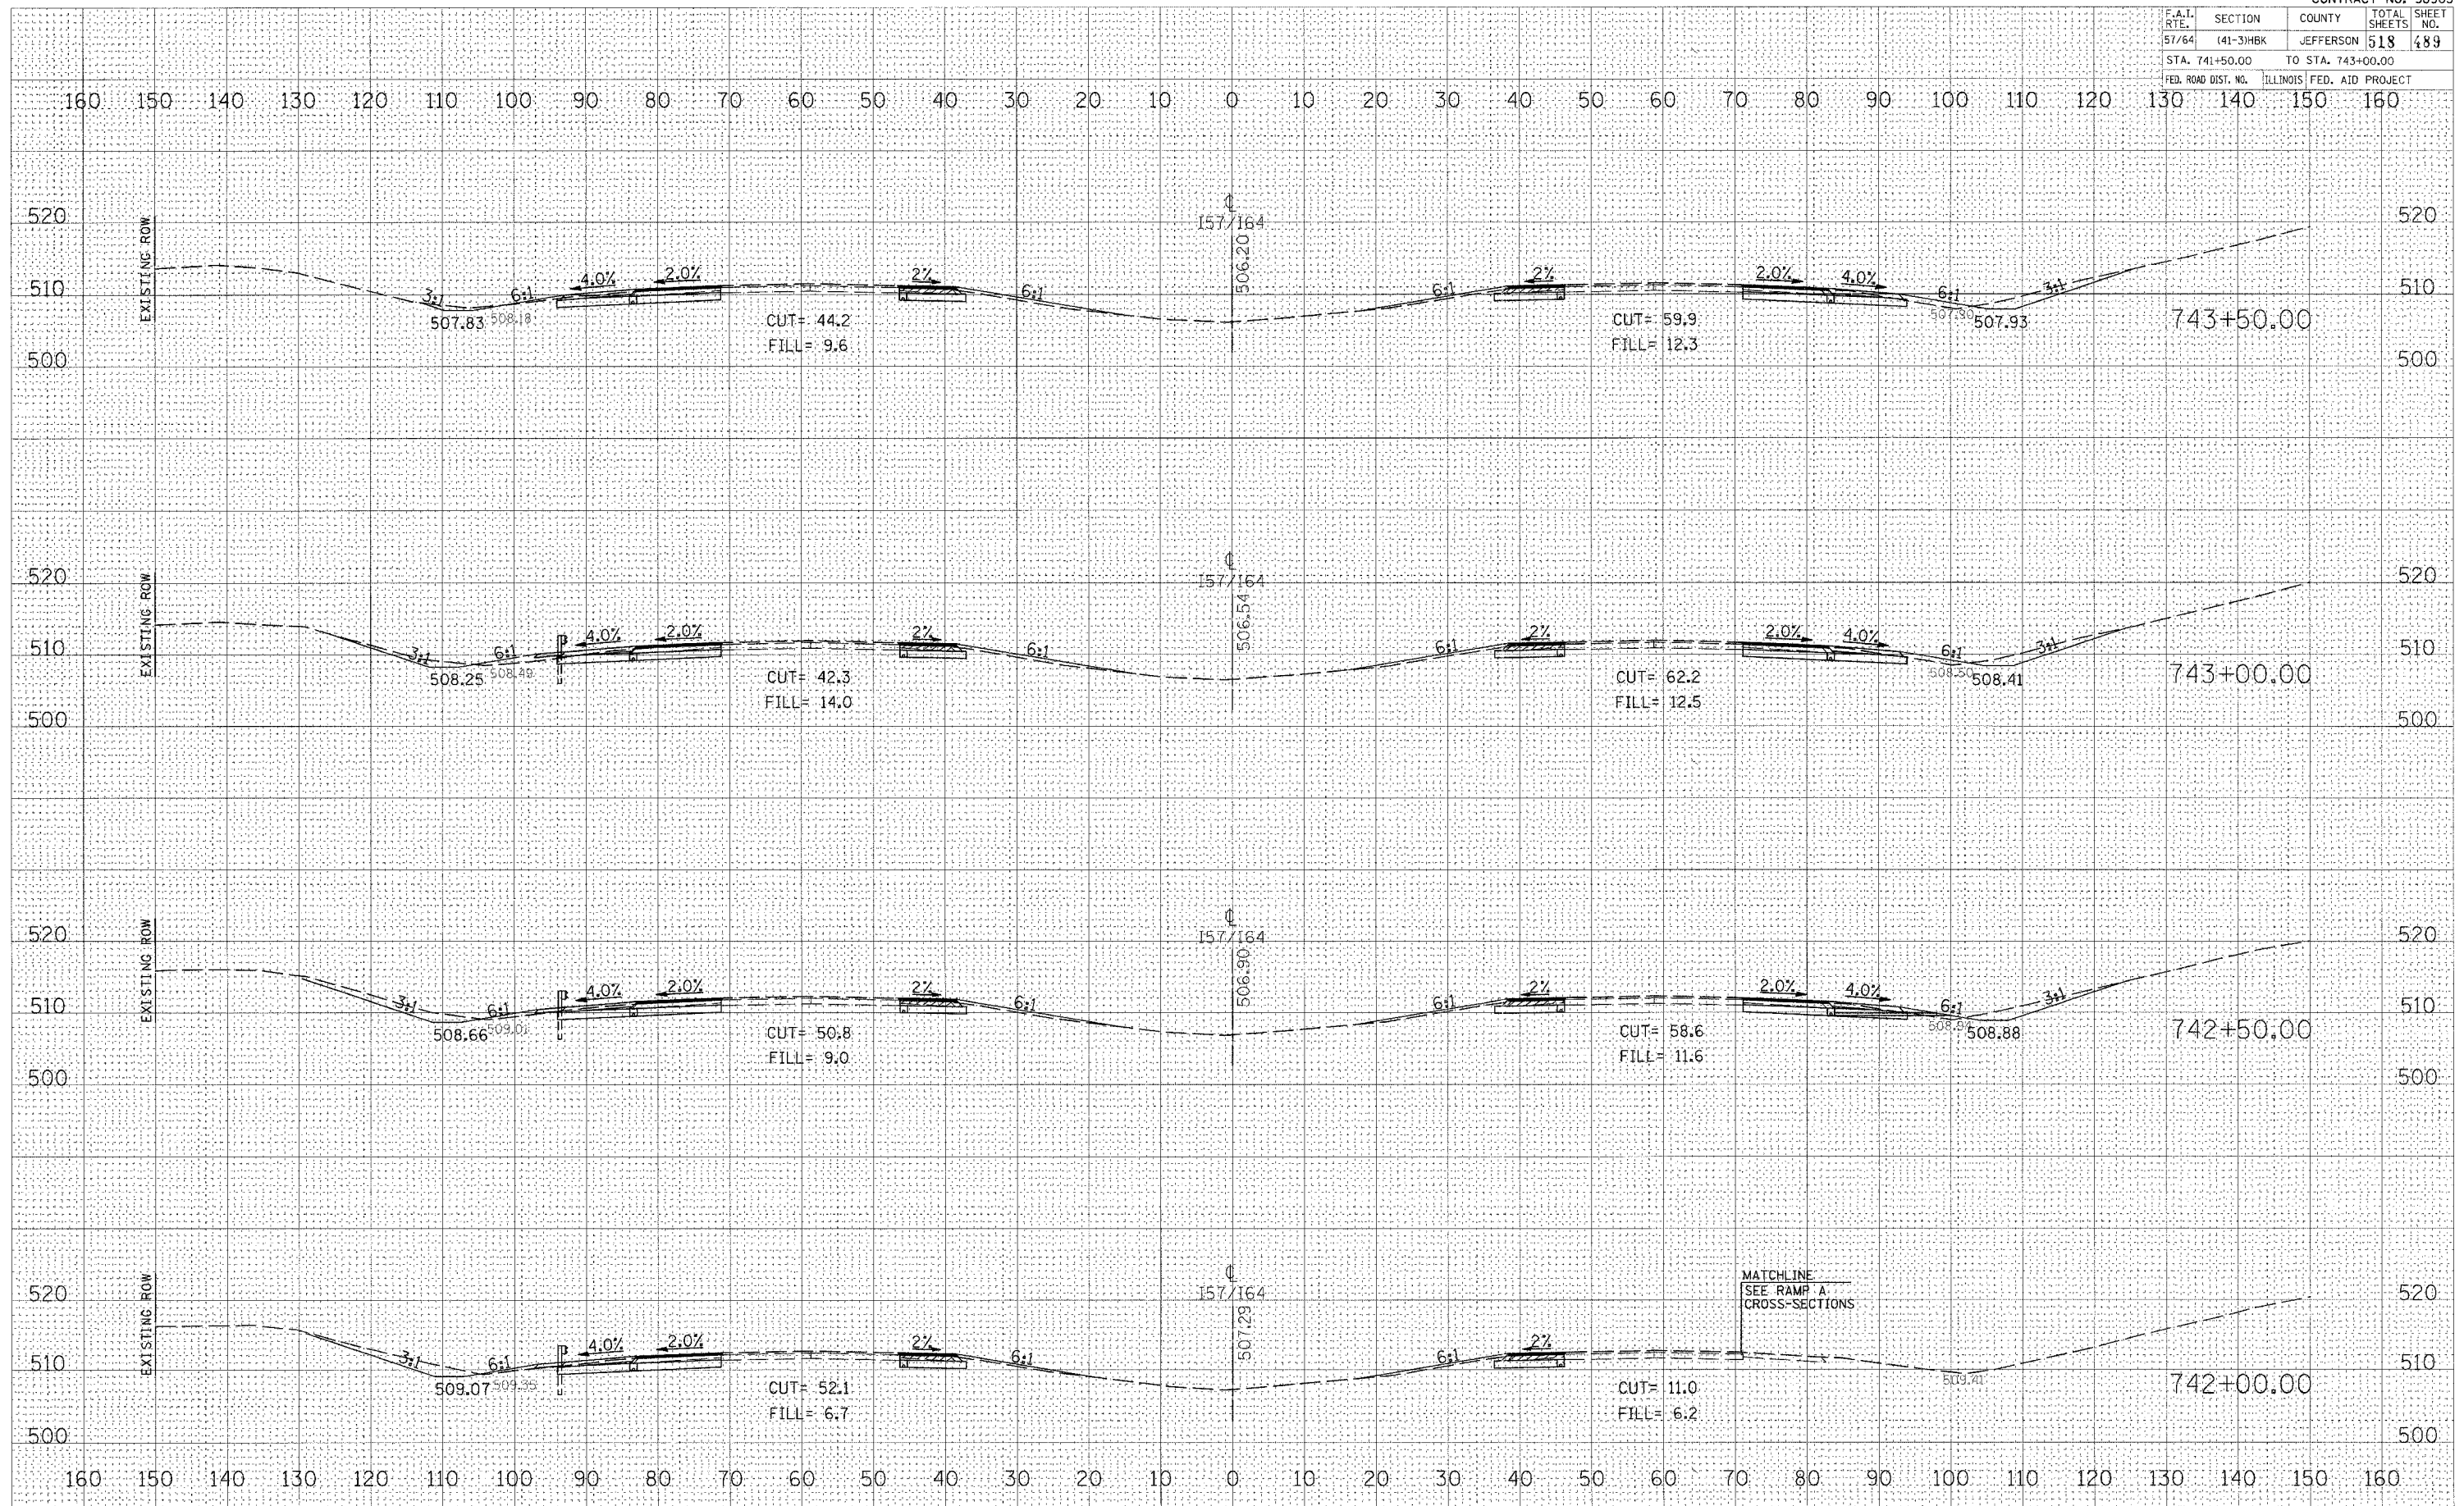

CROSS SECTIONS - INTERSTATE 57/64