

F.A.I. RTE.	SECTION	COUNTY	TOTAL SHEETS	SHEET NO.
57/64	441-3H8K	JEFFERSON	518	490
STA. 743+50.00		TO STA. 745+50.00		
FED. ROAD DIST. NO.		ILLINOIS FED. AID PROJECT		


DATE	BY

NO.	AREAS CHECKED

DATE	BY

NO.	AREAS CHECKED

PLOT DATE = 03/21/2007 08:59 AM
 PLOT SCALE = 1/8" = 100'-0"
 USER NAME = Ket

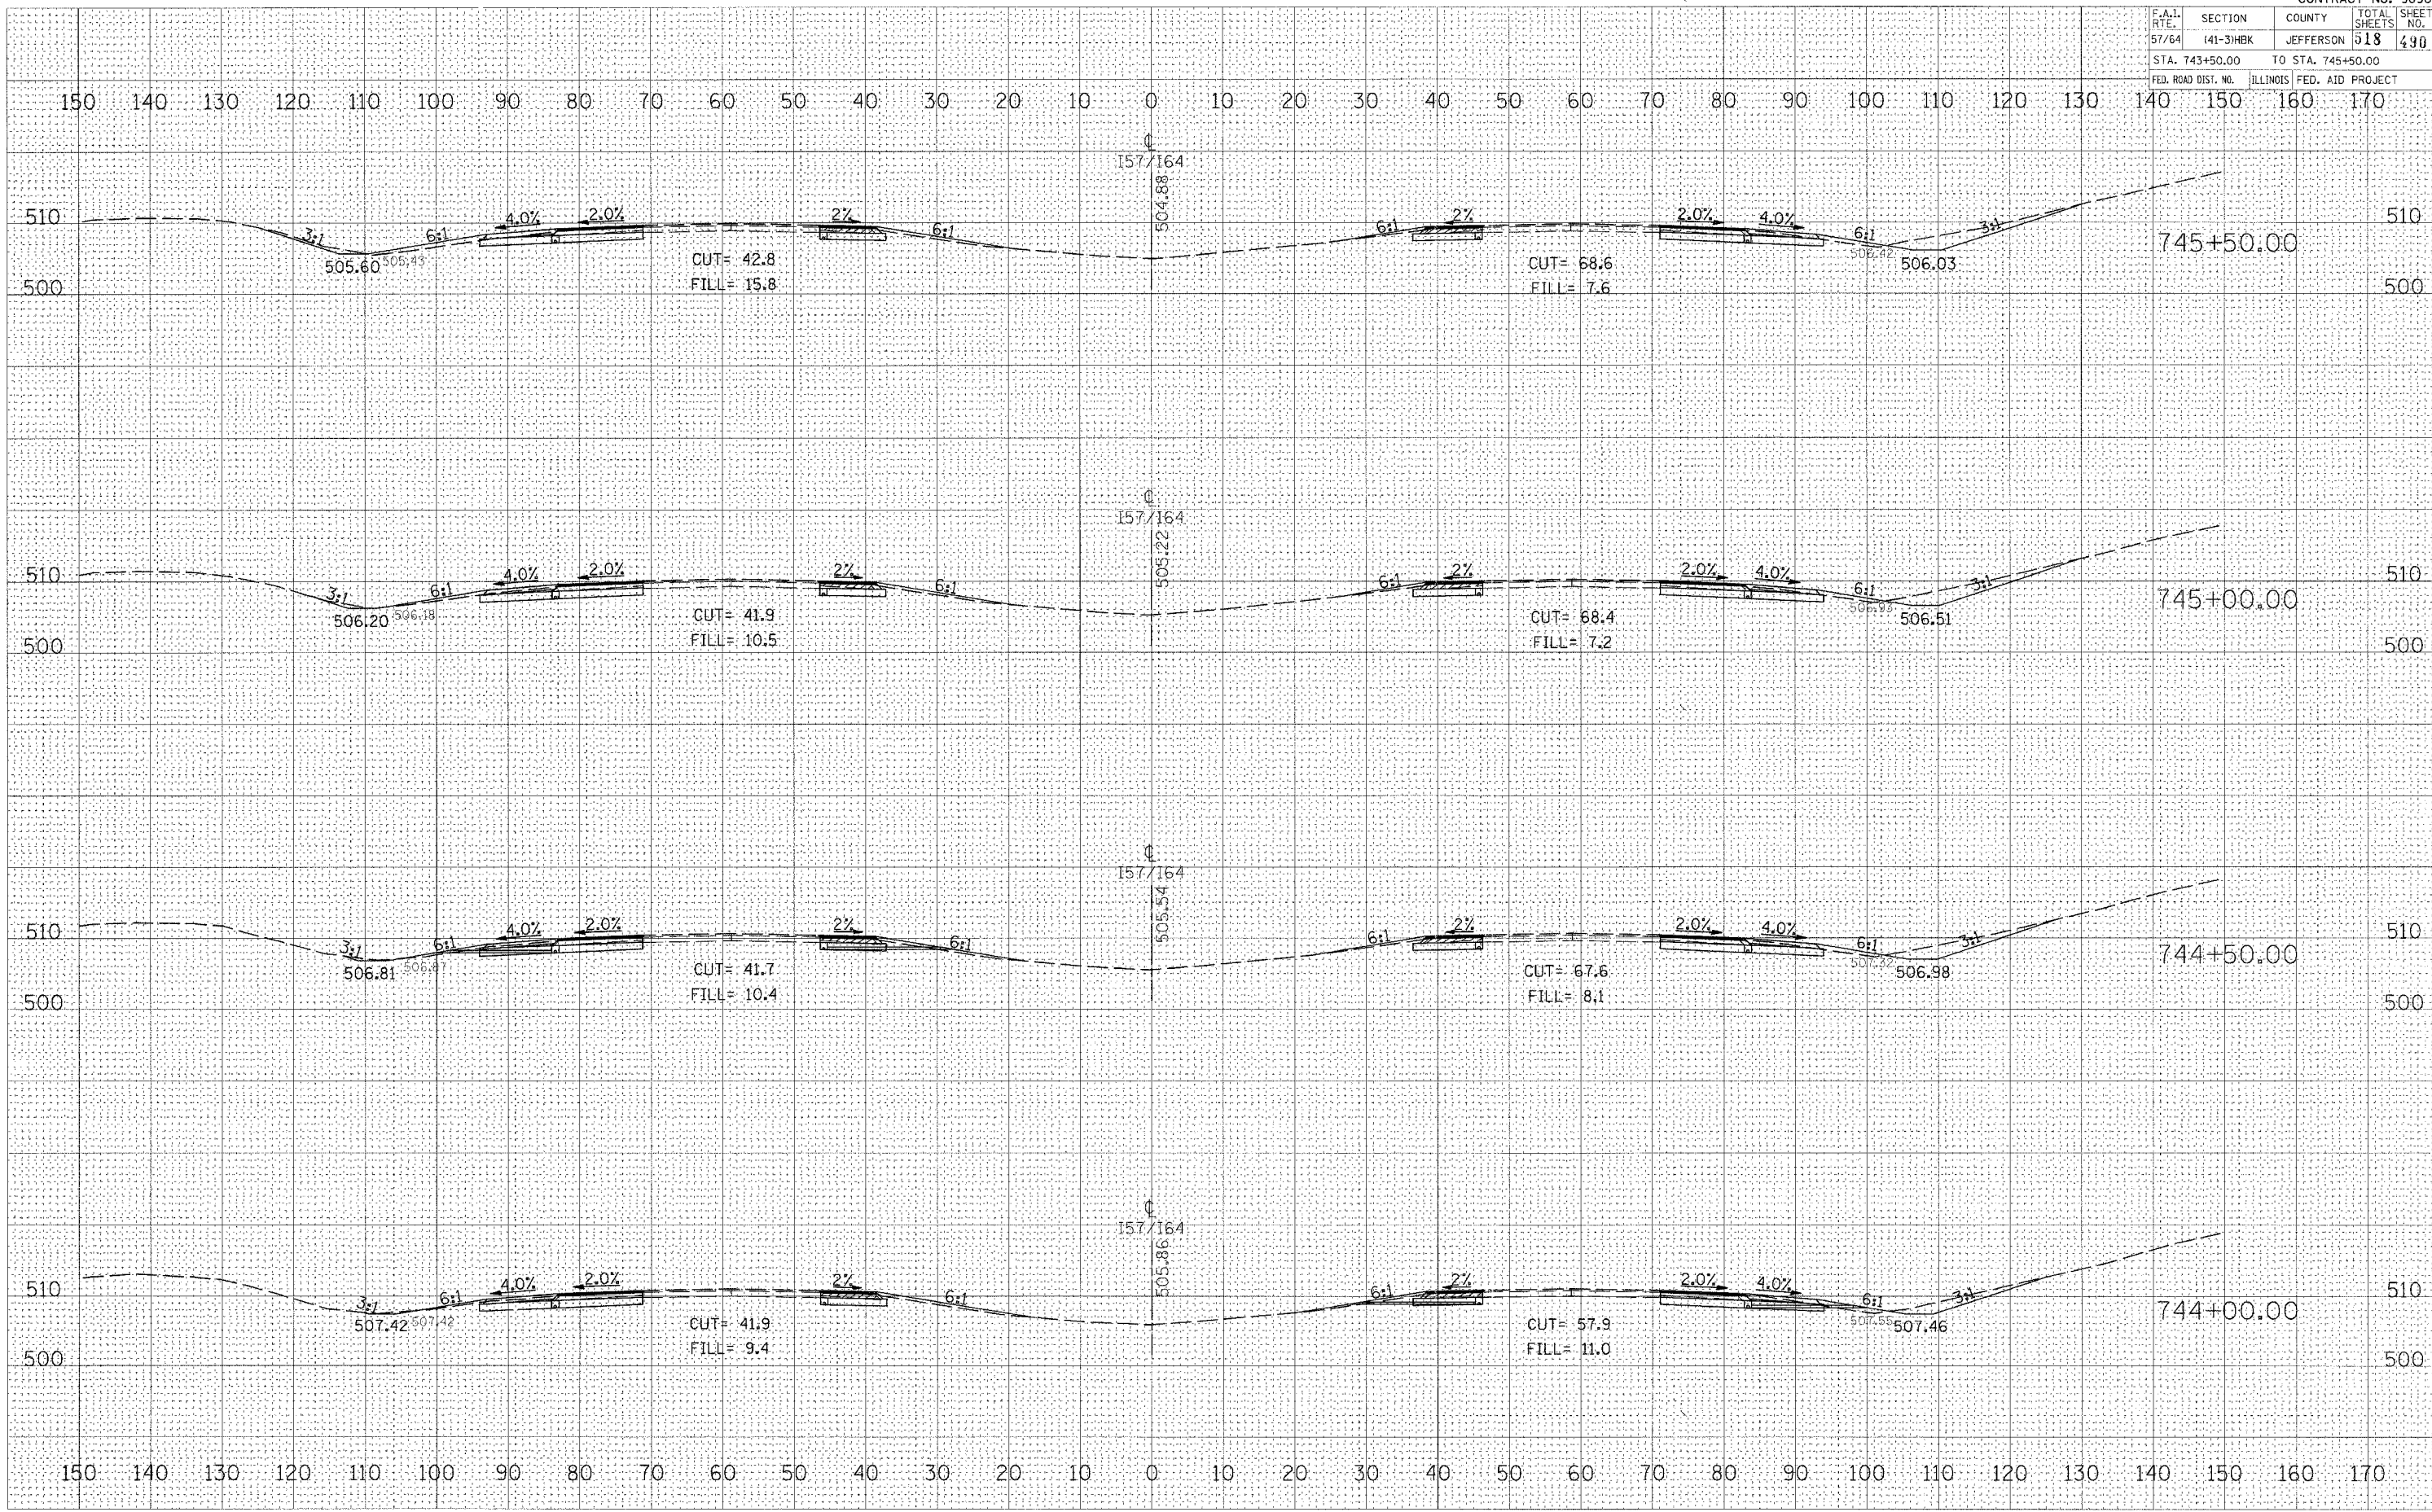

CROSS SECTIONS - INTERSTATE 57/64