


F.A.I. RTE.	SECTION	COUNTY	TOTAL SHEETS	SHEET NO.
57/64	(41-3)HBK	JEFFERSON	518	492
STA. 748+50.00		TO STA. 750+00.00		
FED. ROAD DIST. NO.		ILLINOIS FED. AID PROJECT		

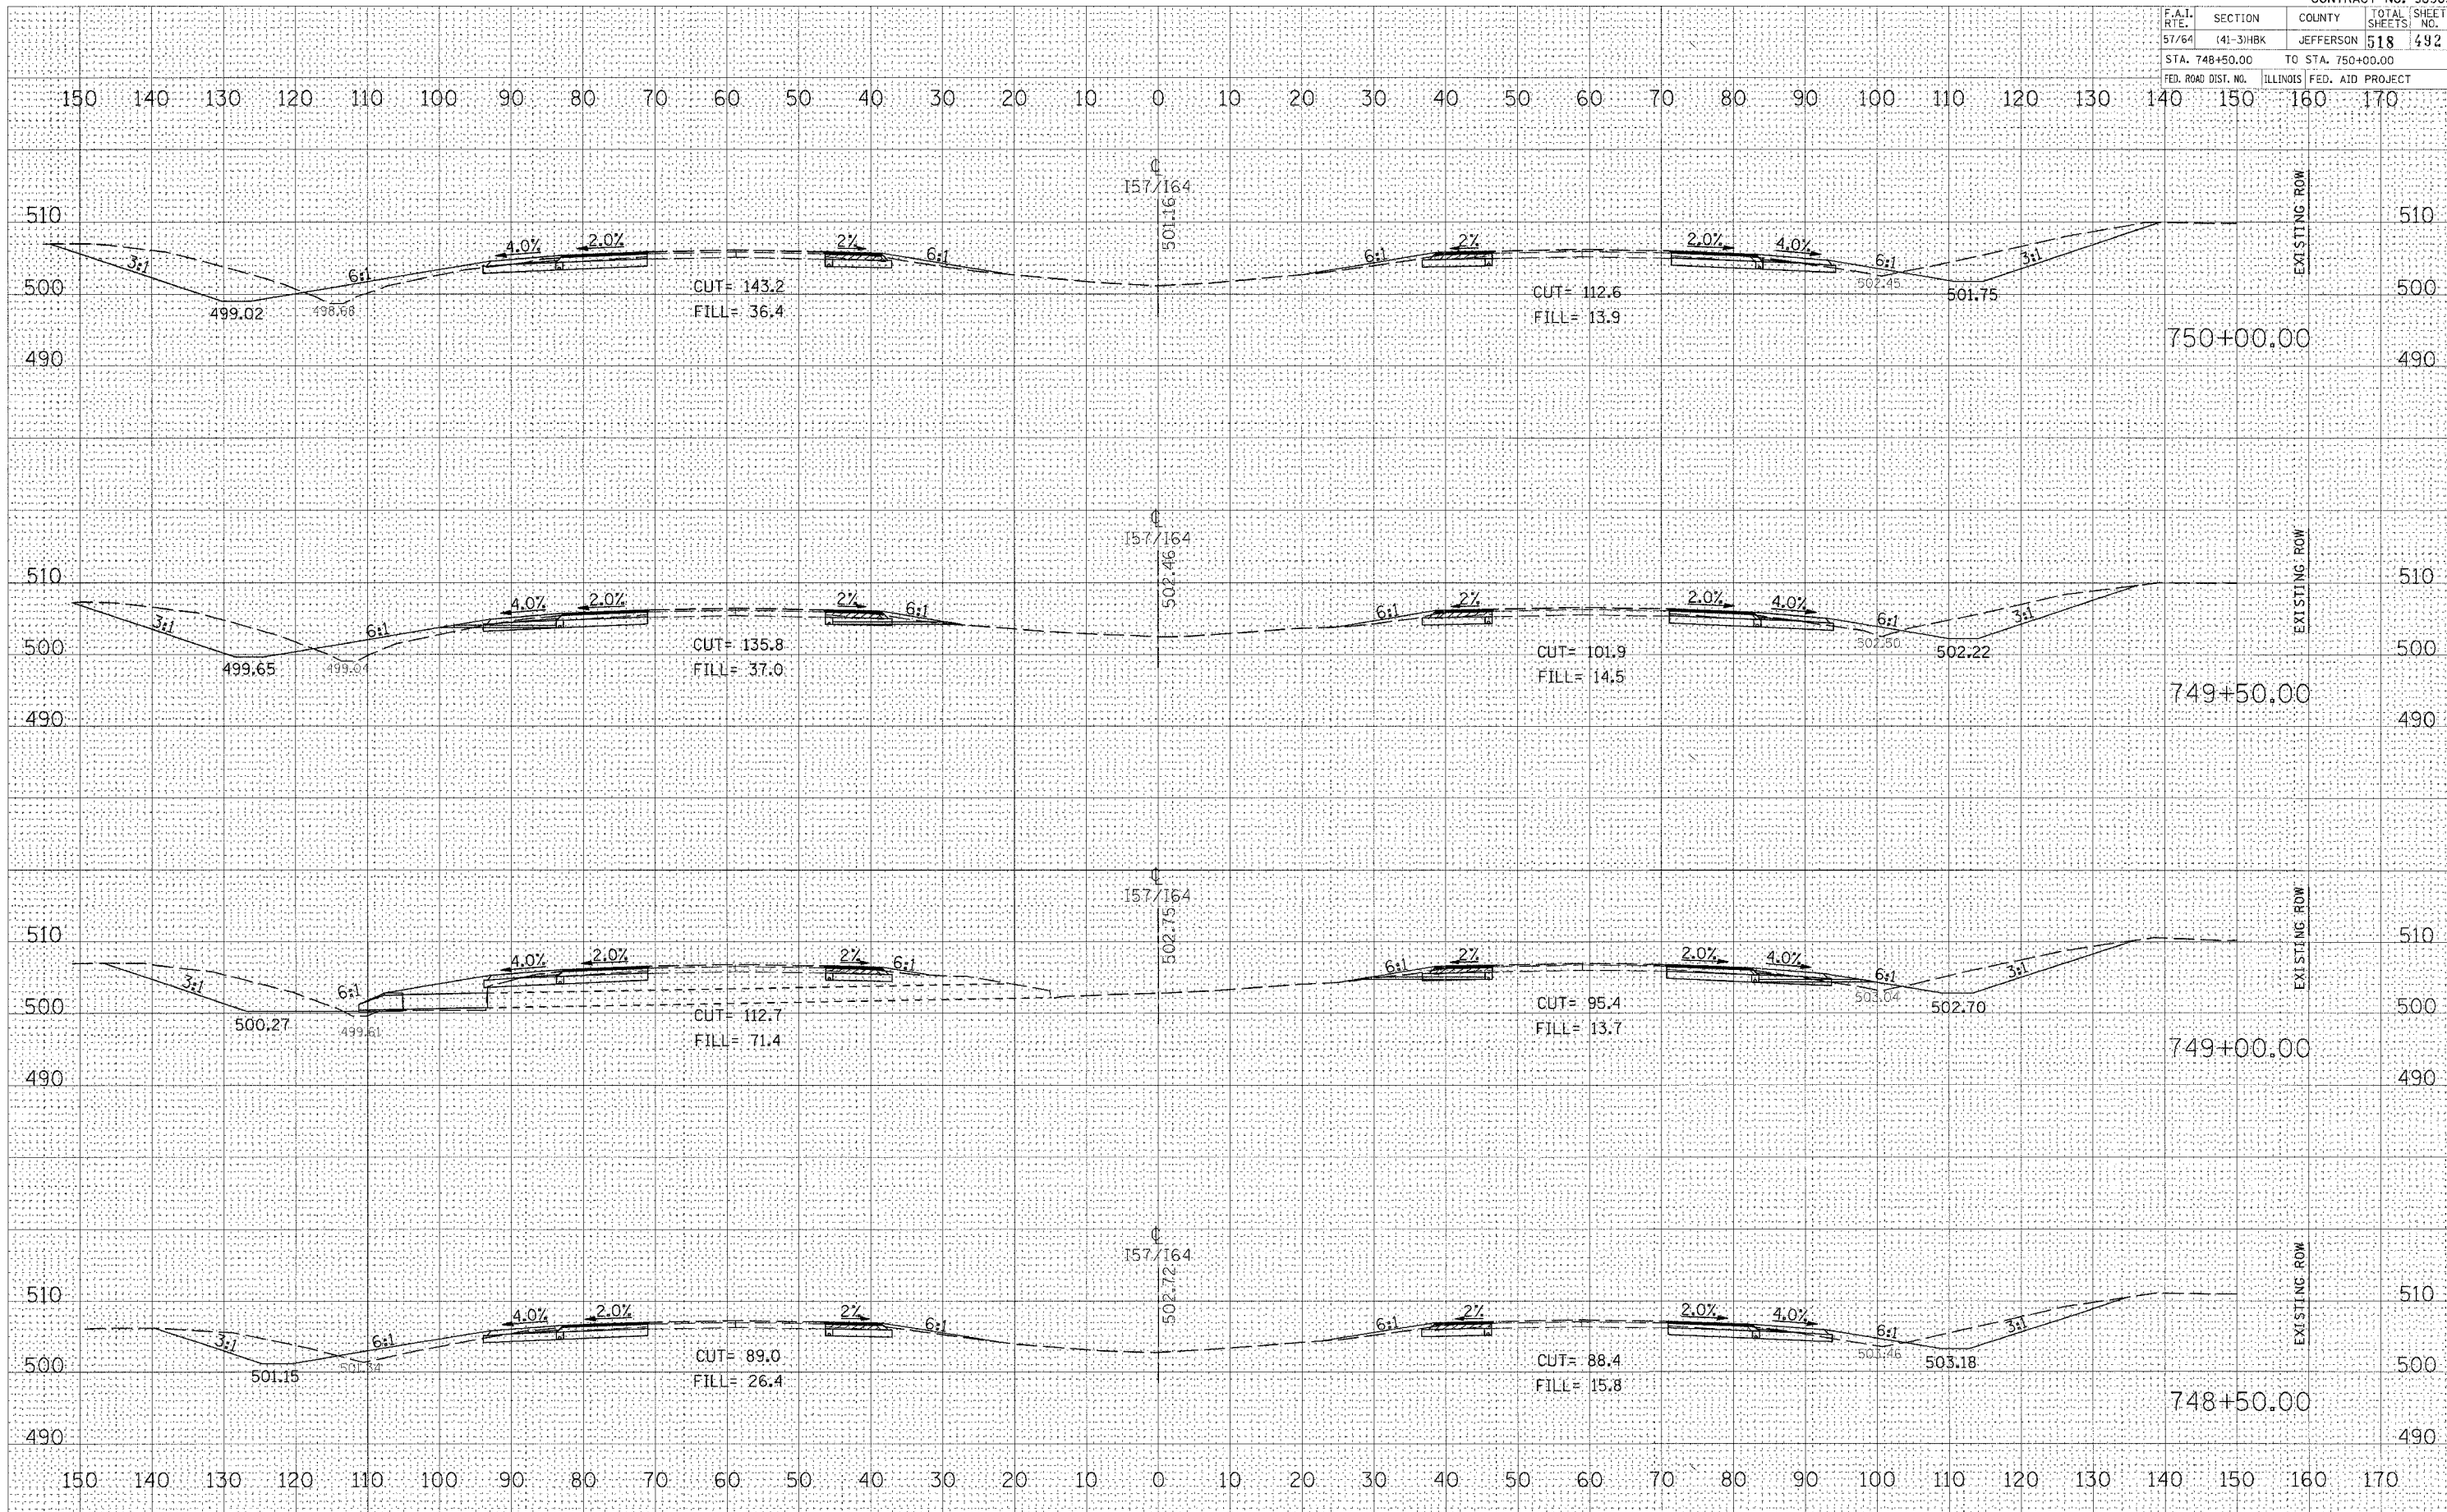

CROSS SECTIONS - INTERSTATE 57/64

DATE	
BY	
DESIGNED	
PLOTTED	
TEMPLATE	
AREAS	
CHECKED	

DATE	
BY	
DESIGNED	
PLOTTED	
TEMPLATE	
AREAS	
CHECKED	

PLOT DATE = 03/21/2007 06:59 AM
 FILE NAME = I:\98963\98963\2070\DDT\HWPS\157\492.dwg
 PLOT SCALE = 0.0000 / IN.
 USER NAME = net