


F.A.I. RTE.	SECTION	COUNTY	TOTAL SHEETS	SHEET NO.
57/64	141-3/HBK	JEFFERSON	518	498
STA. 761+50.00		TO STA. 763+00.00		
FED. ROAD DIST. NO.		ILLINOIS FED. AID PROJECT		

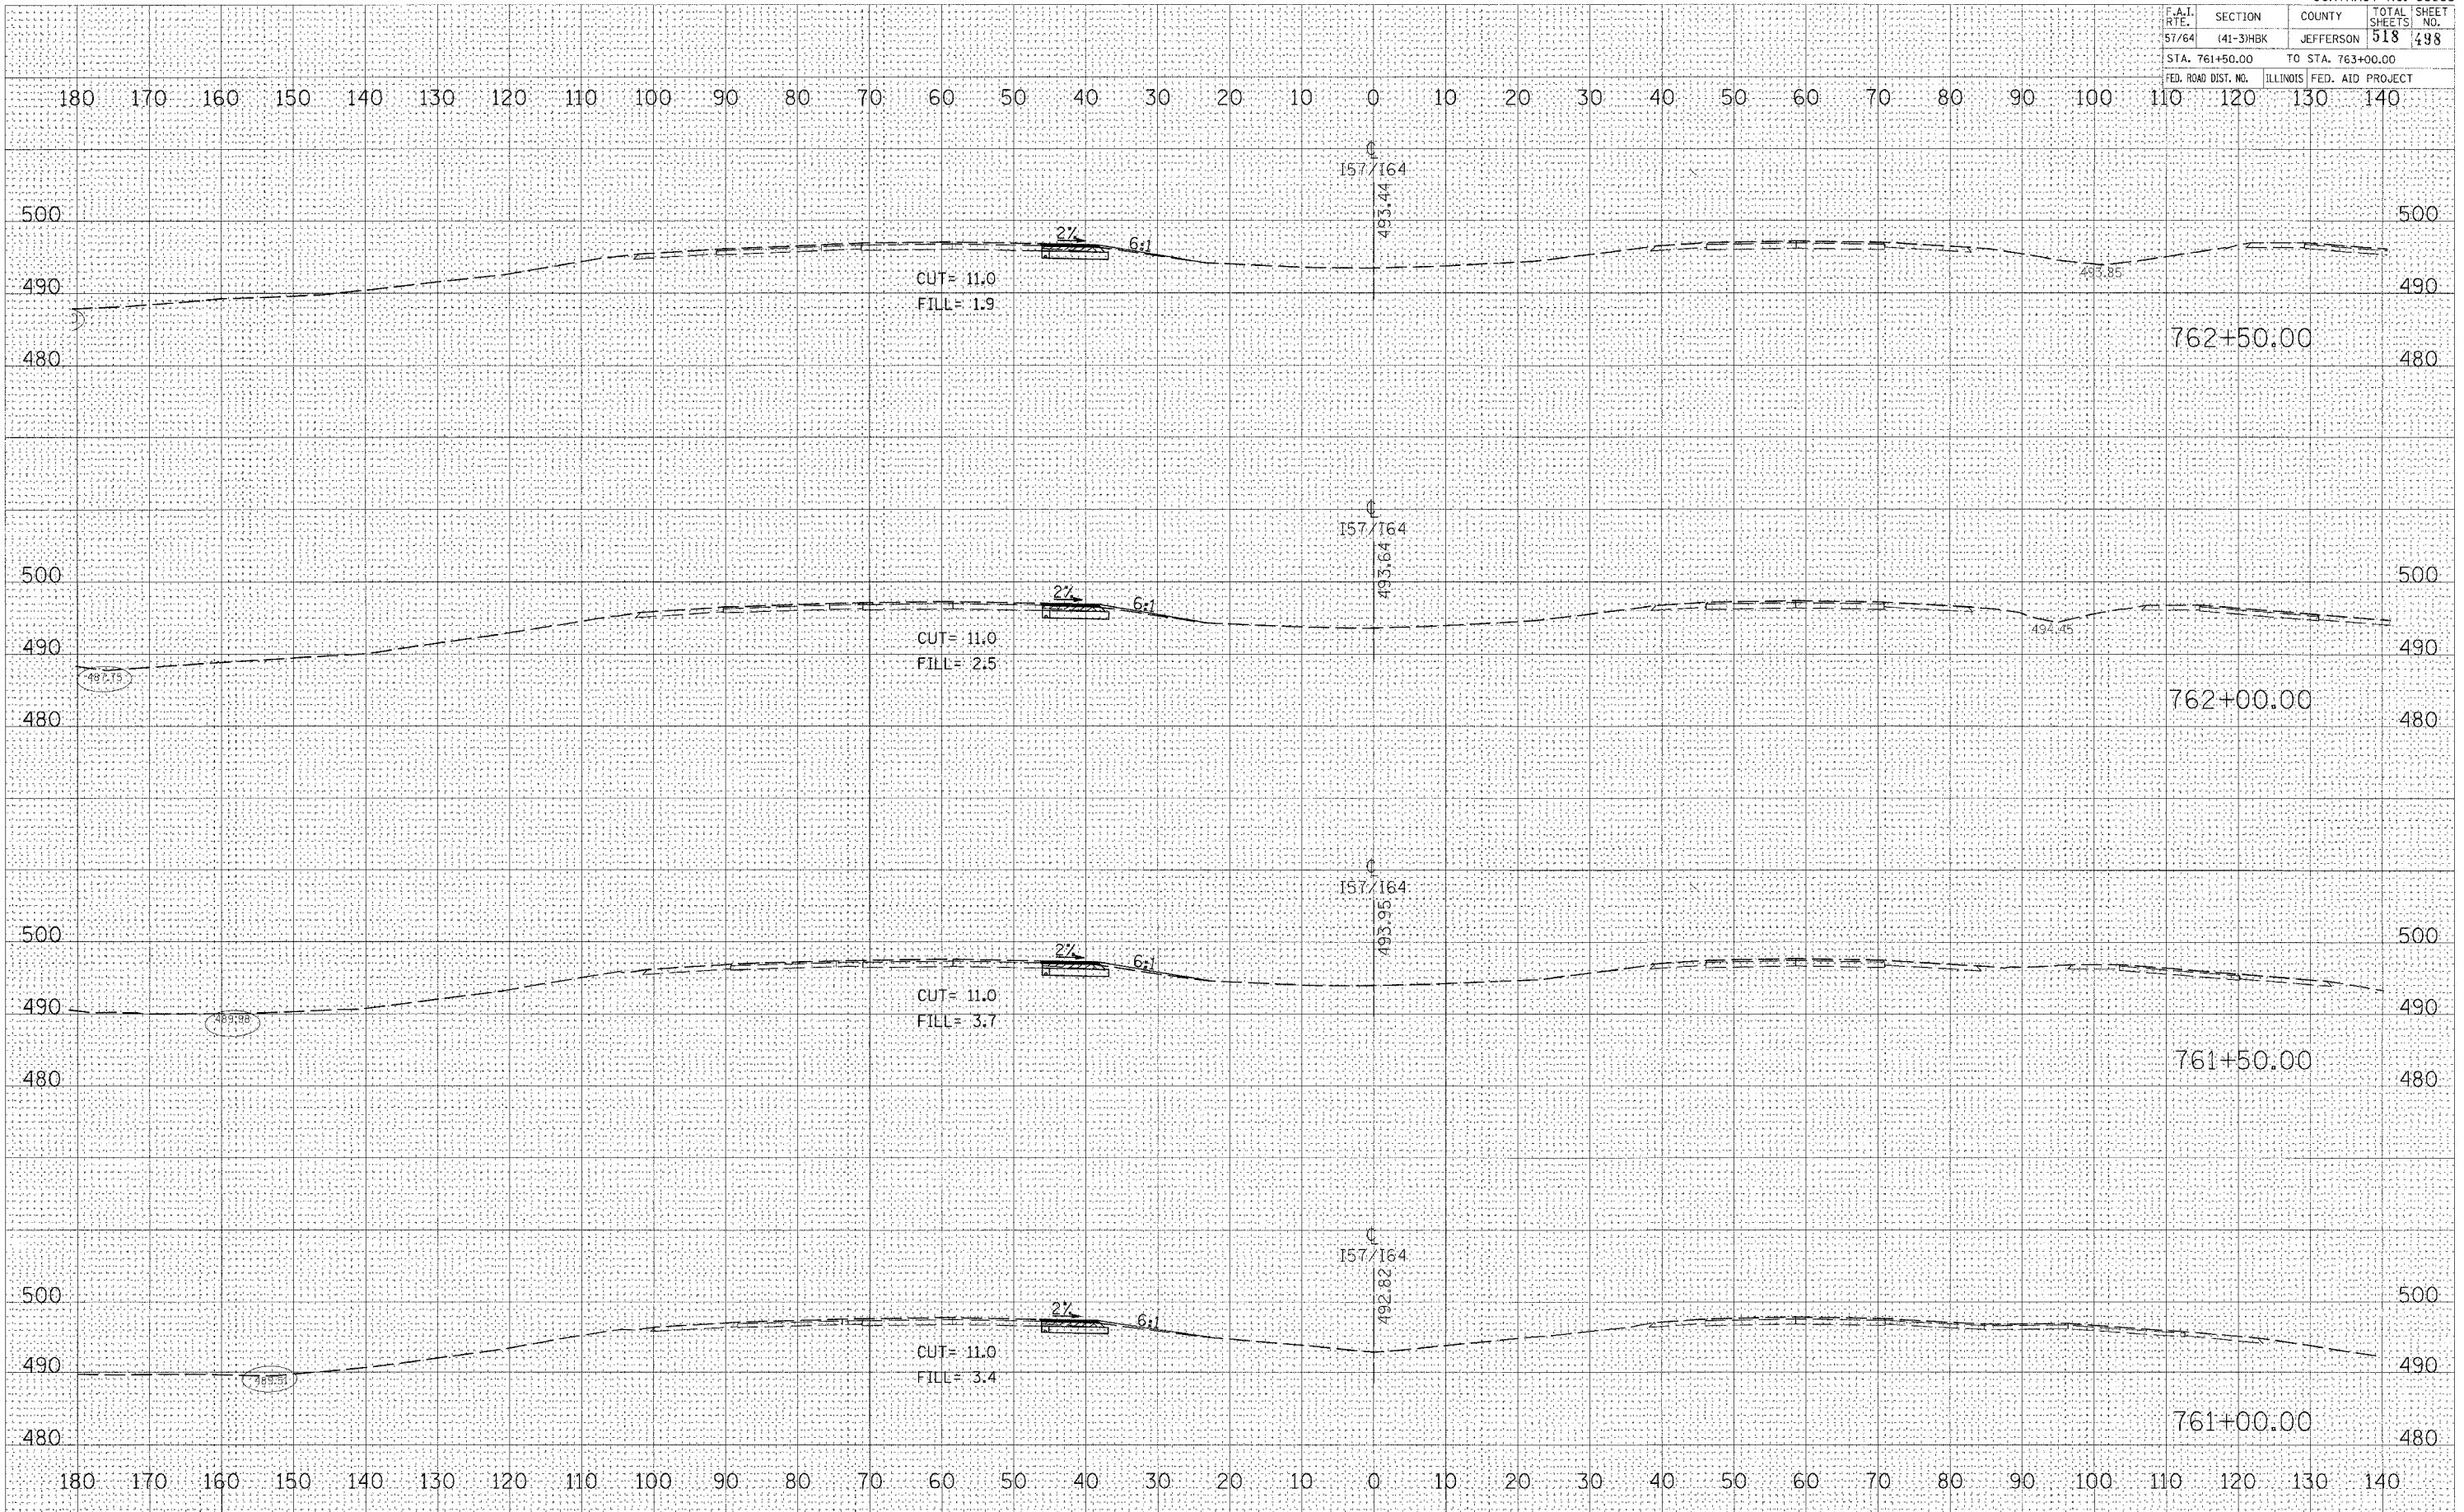

CROSS SECTIONS - INTERSTATE 57/64

DATE: _____ BY: _____
 SURVEYED: _____
 SURVEY: _____
 NOTE BOOK: _____
 AREAS: _____
 AREAS CHECKED: _____

DATE: _____ BY: _____
 SURVEYED: _____
 SURVEY: _____
 NOTE BOOK: _____
 AREAS: _____
 AREAS CHECKED: _____

PLOT DATE = 03/21/2007 08:51 AM
 FILE NAME = I:\98\985\982076\DOT RAMP\57\761\982076.dwg
 PLOT SCALE = 1/8" = 1' IN.
 USER NAME = Kat