


PLOT DATE = 03/21/2007, 07:11 AM
 USER NAME = KAT

ORIGINAL SURVEY PLOTTED
 SURVEY PLOTTED
 NOTE BOOK TEMPLATE
 NO. AREAS CHECKED

FINAL SURVEY PLOTTED
 SURVEY PLOTTED
 NOTE BOOK TEMPLATE
 NO. AREAS CHECKED

BY _____

DATE _____

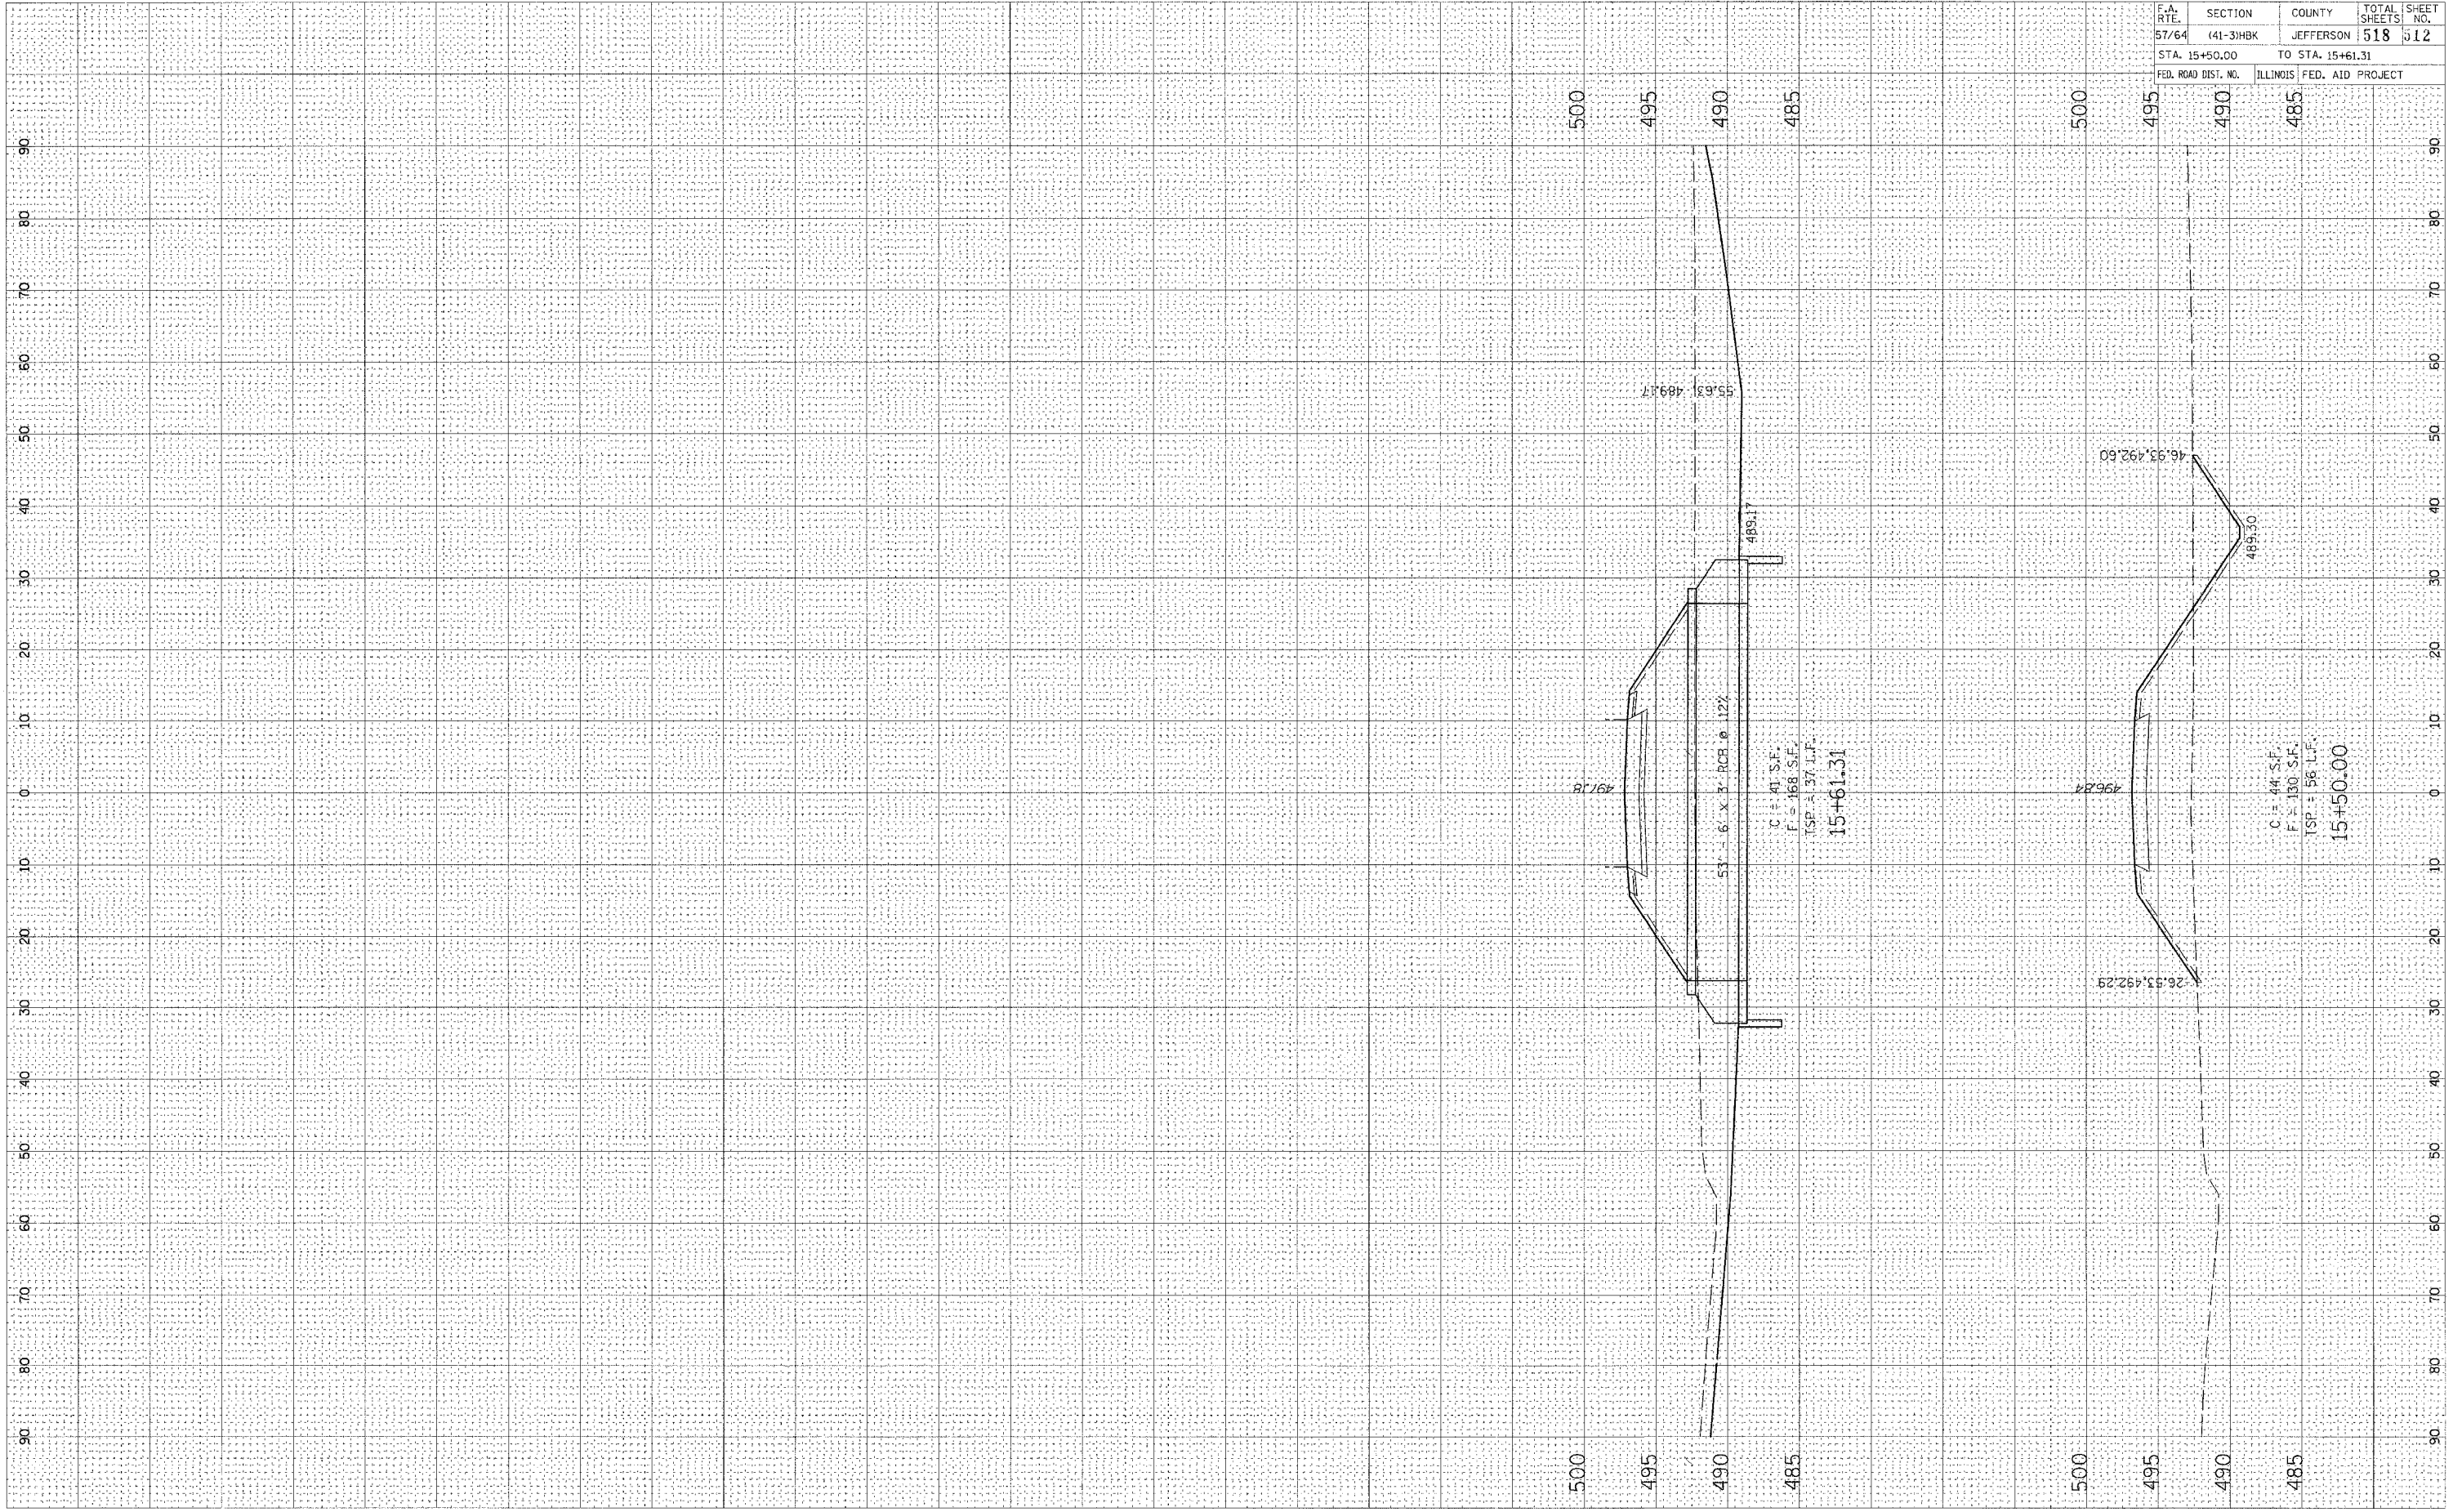

500
495
490
485

500
495
490
485

47' x 6"
53' - 6' x 3' - PCB @ 12%
C = 41 S.F.
F = 168 S.F.
TSP = 137 L.F.
15+61.31

47' x 6"
C = 44 S.F.
F = 130 S.F.
TSP = 56 L.F.
15+50.00

CONTRACT NO.			
F.A. RTE.	SECTION	COUNTY	TOTAL SHEETS
57/64	441-3HKB	JEFFERSON	518
STA. 15+50.00		TO STA. 15+61.31	
FED. ROAD DIST. NO.	ILLINOIS FED. AID PROJECT		