


DRAWN: KET 02/27/04
REVIEWED: M.T.M. 04/12/04

03/20/2007 07:44 AM
A:\30\405\2007\07\04\Temp\405\Sheet-401.dwg

ORIGINAL SURVEY: []
NOTE BOOK: []
AREAS CHECKED: []

FINAL SURVEY: []
NOTE BOOK: []
AREAS CHECKED: []

BY: []
DATE: []

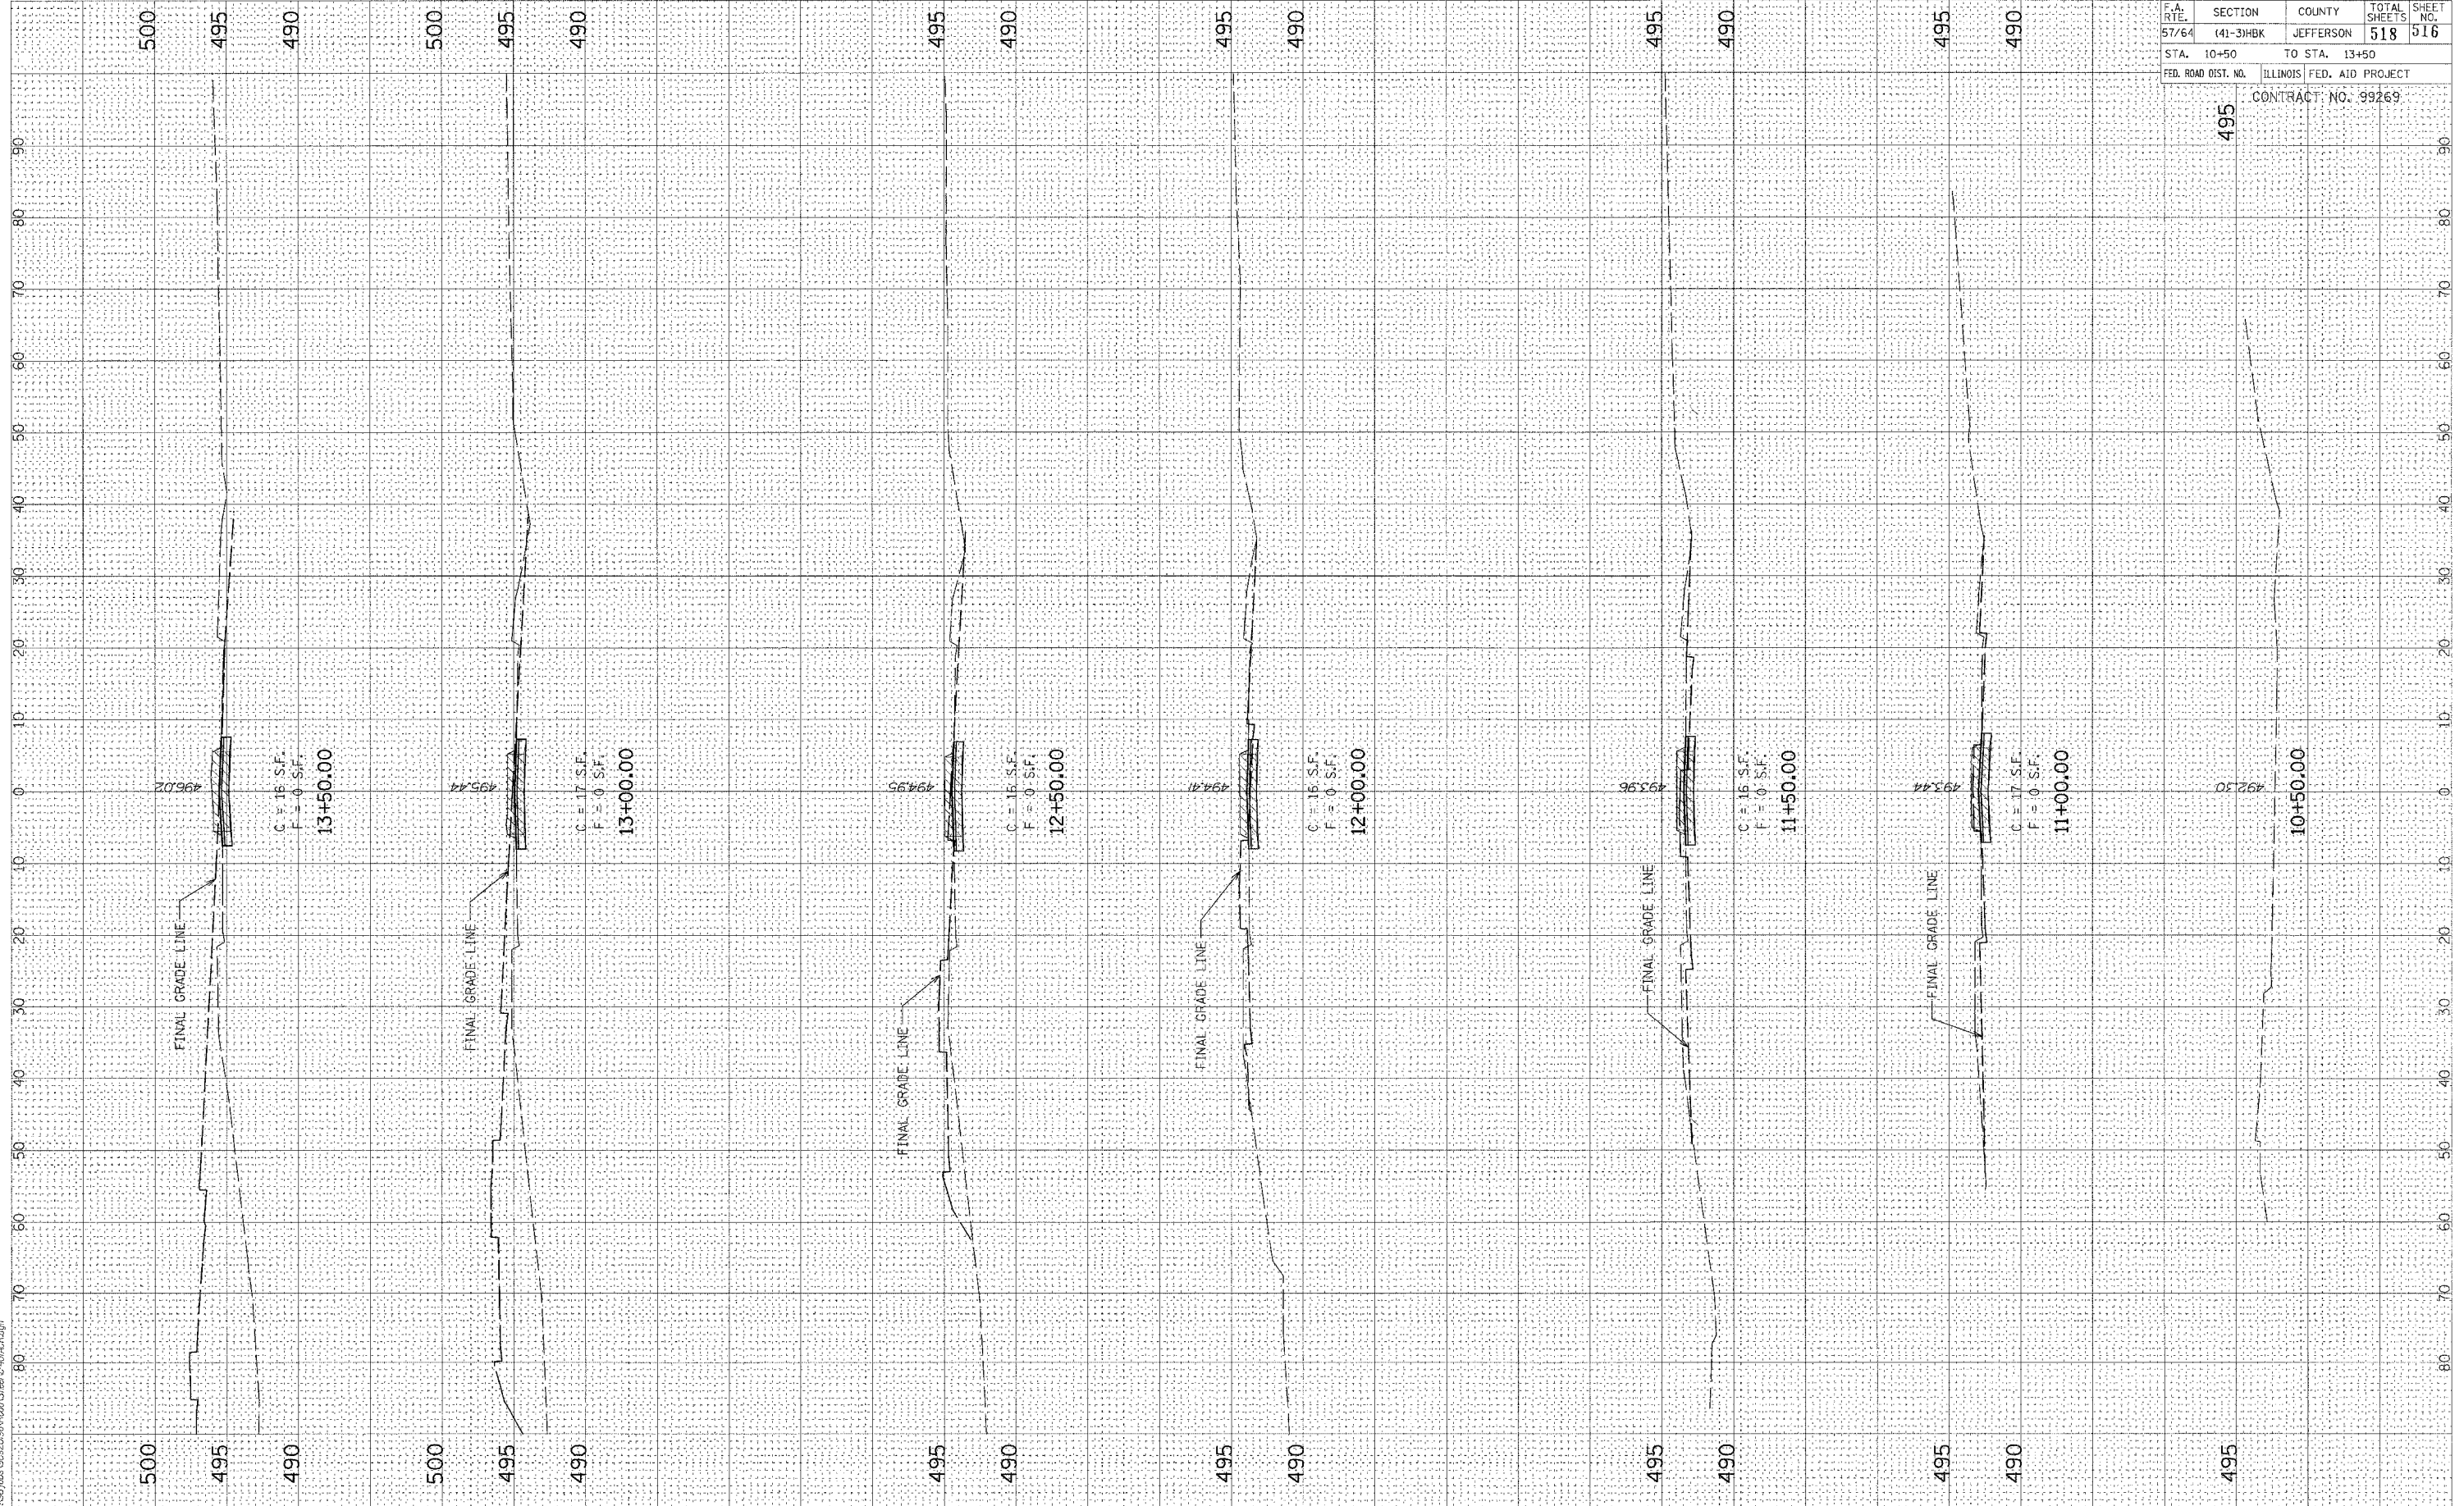

F.A. RTE.	SECTION	COUNTY	TOTAL SHEETS	SHEET NO.
57/64	(41-3)HBK	JEFFERSON	518	516
STA. 10+50	TO STA. 13+50			
FED. ROAD DIST. NO.	ILLINOIS	FED. AID PROJECT		
495	CONTRACT NO. 99269			

TEMPORARY ACCESS ROAD