


DRAWN NET 02/27/04
 REVIEWED M.T.M. 04/12/04

03/26/2007 02:14 AM
 I:\98\Jobs\98629\Drawn\Sheet-401.dwg

ORIGINAL SURVEY BY DATE
 SURVEYED PLOTTED
 NOTE BOOK TEMPLATE
 AREAS CHECKED

FINAL SURVEY BY DATE
 SURVEYED PLOTTED
 NOTE BOOK TEMPLATE
 AREAS CHECKED

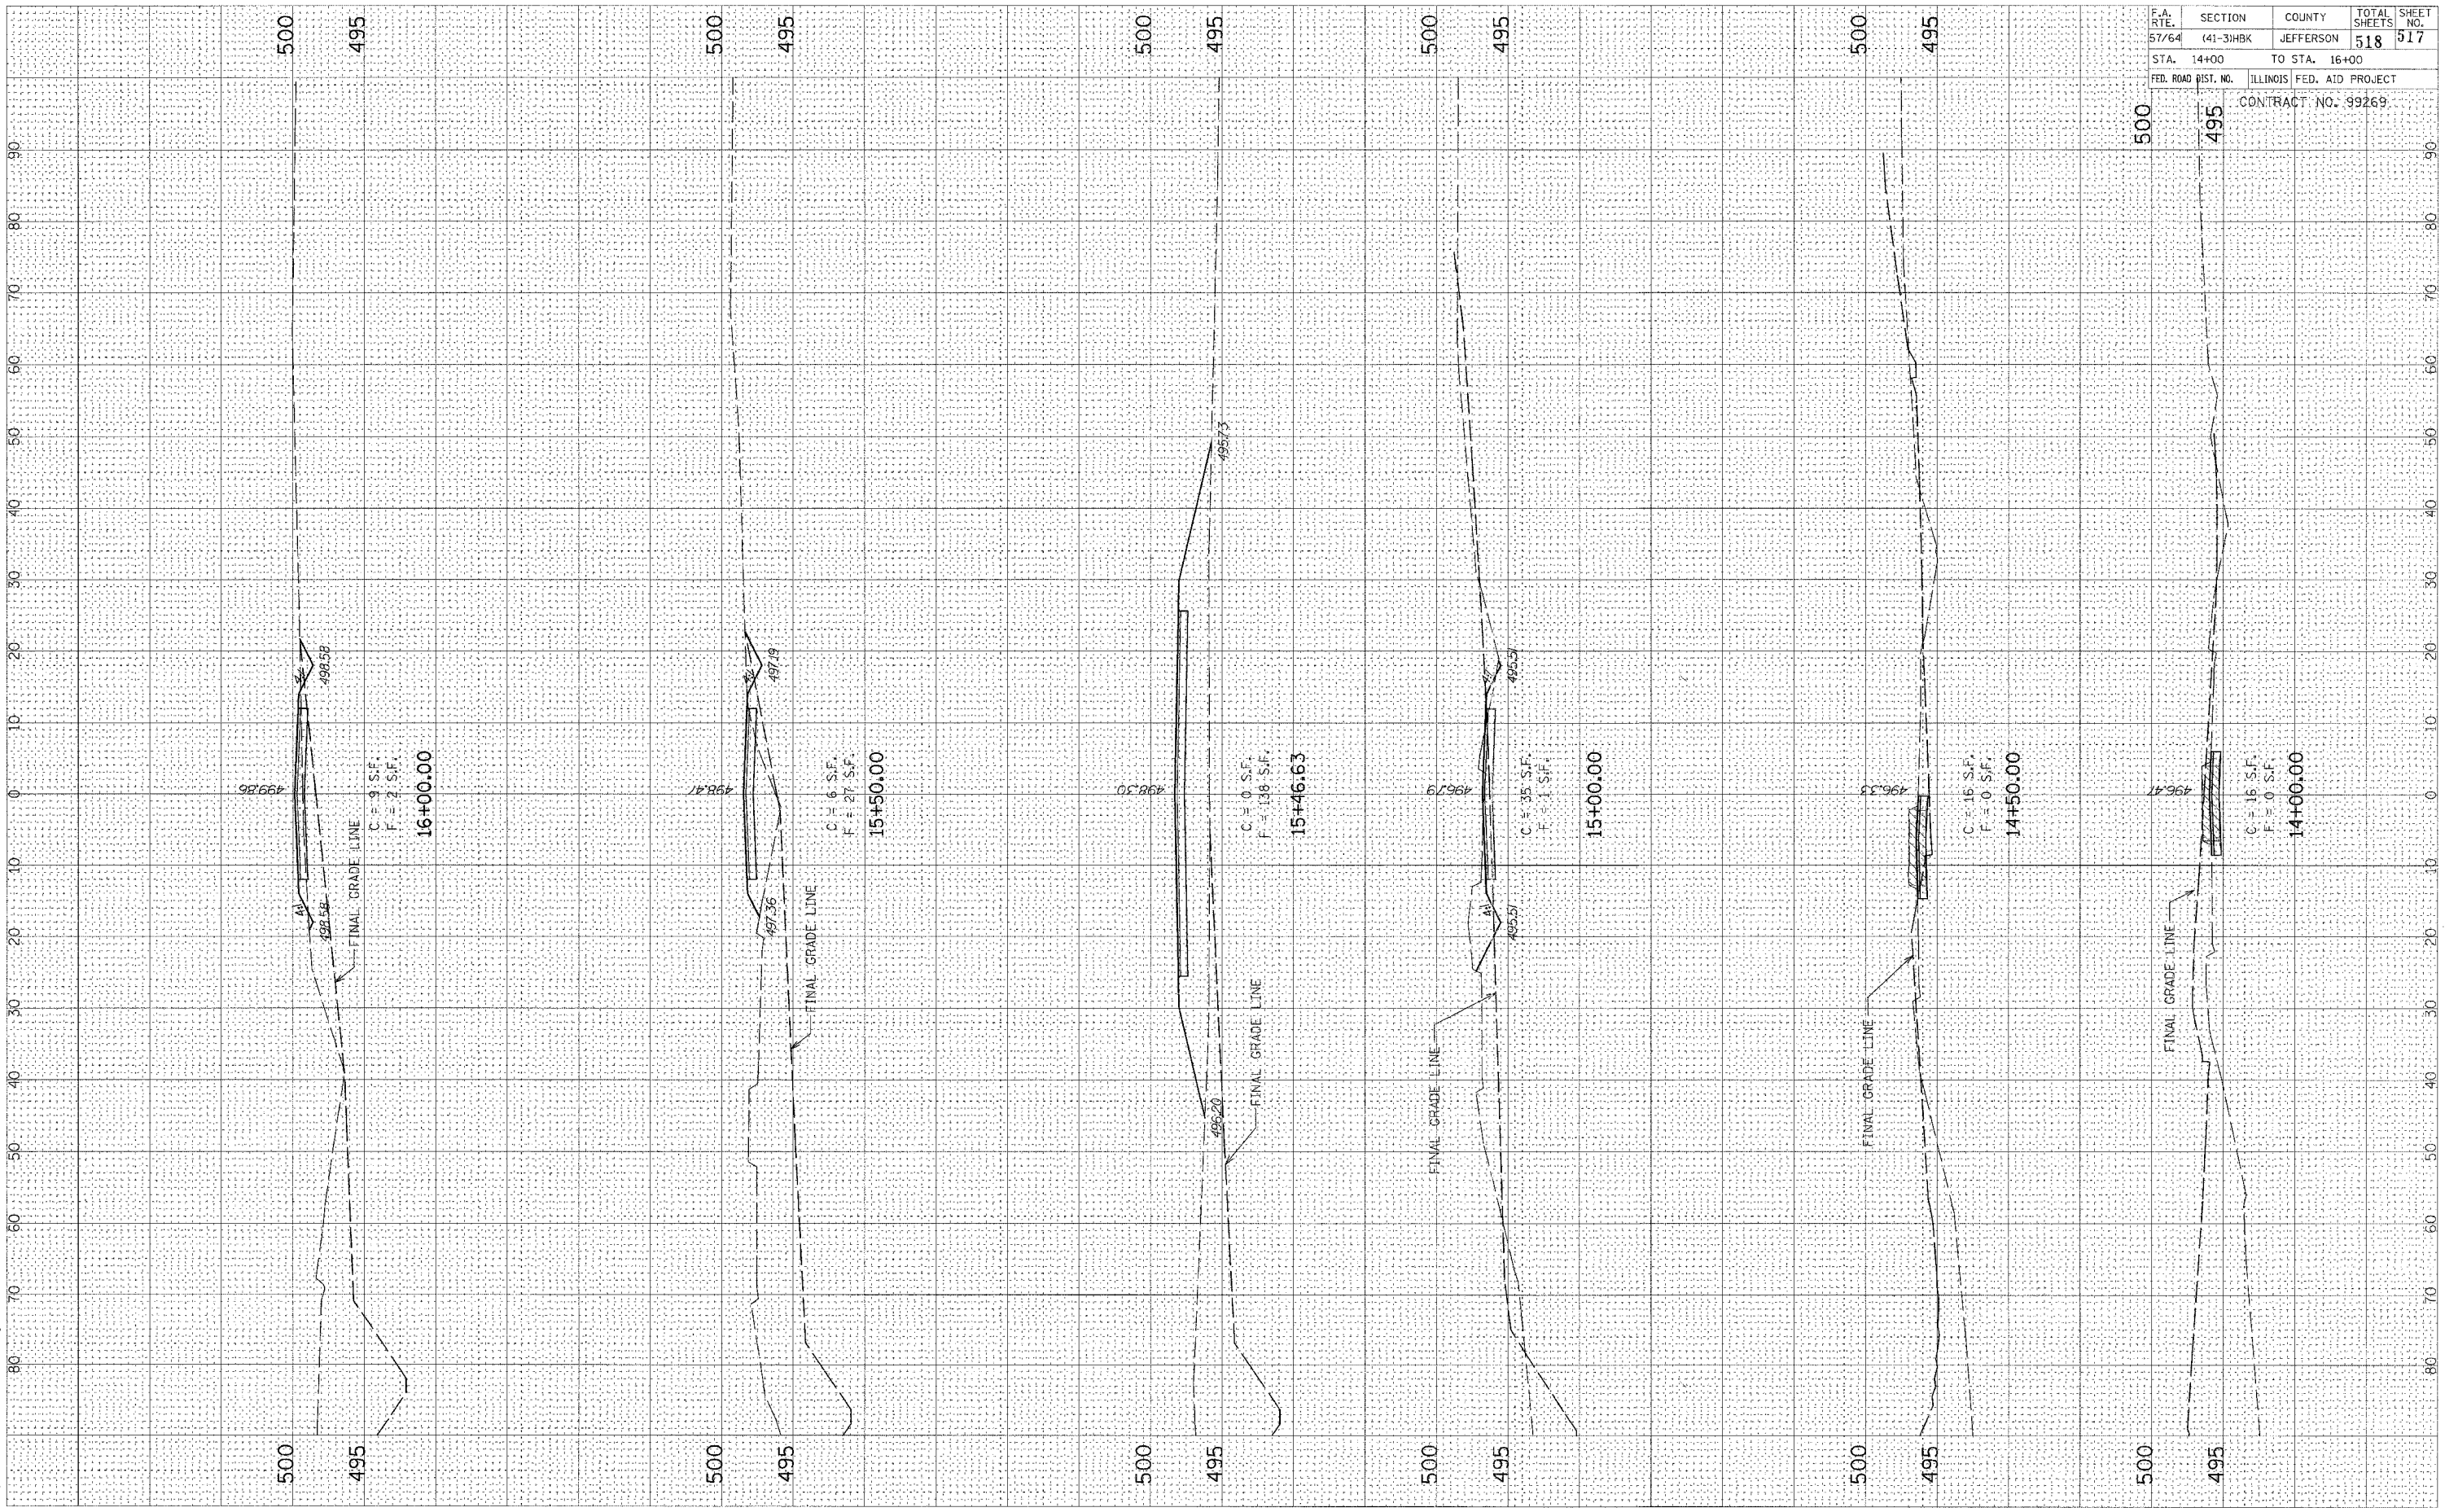

F.A. RTE.	SECTION	COUNTY	TOTAL SHEETS	SHEET NO.
57/64	(41-3)HBK	JEFFERSON	518	317
STA. 14+00	TO STA. 16+00			
FED. ROAD DIST. NO.	ILLINOIS FED. AID PROJECT			
	CONTRACT NO. 99269			