


DRAWN BY: RET. 02/27/04
REVIEWED BY: M.L.M. 04/12/04

02/27/04 07:44 AM
H:\98\Jobs\98269\98269.dwg

ORIGINAL SURVEY PLOTTED DATE
NOTE BOOK NO.
AREAS CHECKED

FINAL SURVEY PLOTTED DATE
NOTE BOOK NO.
AREAS CHECKED

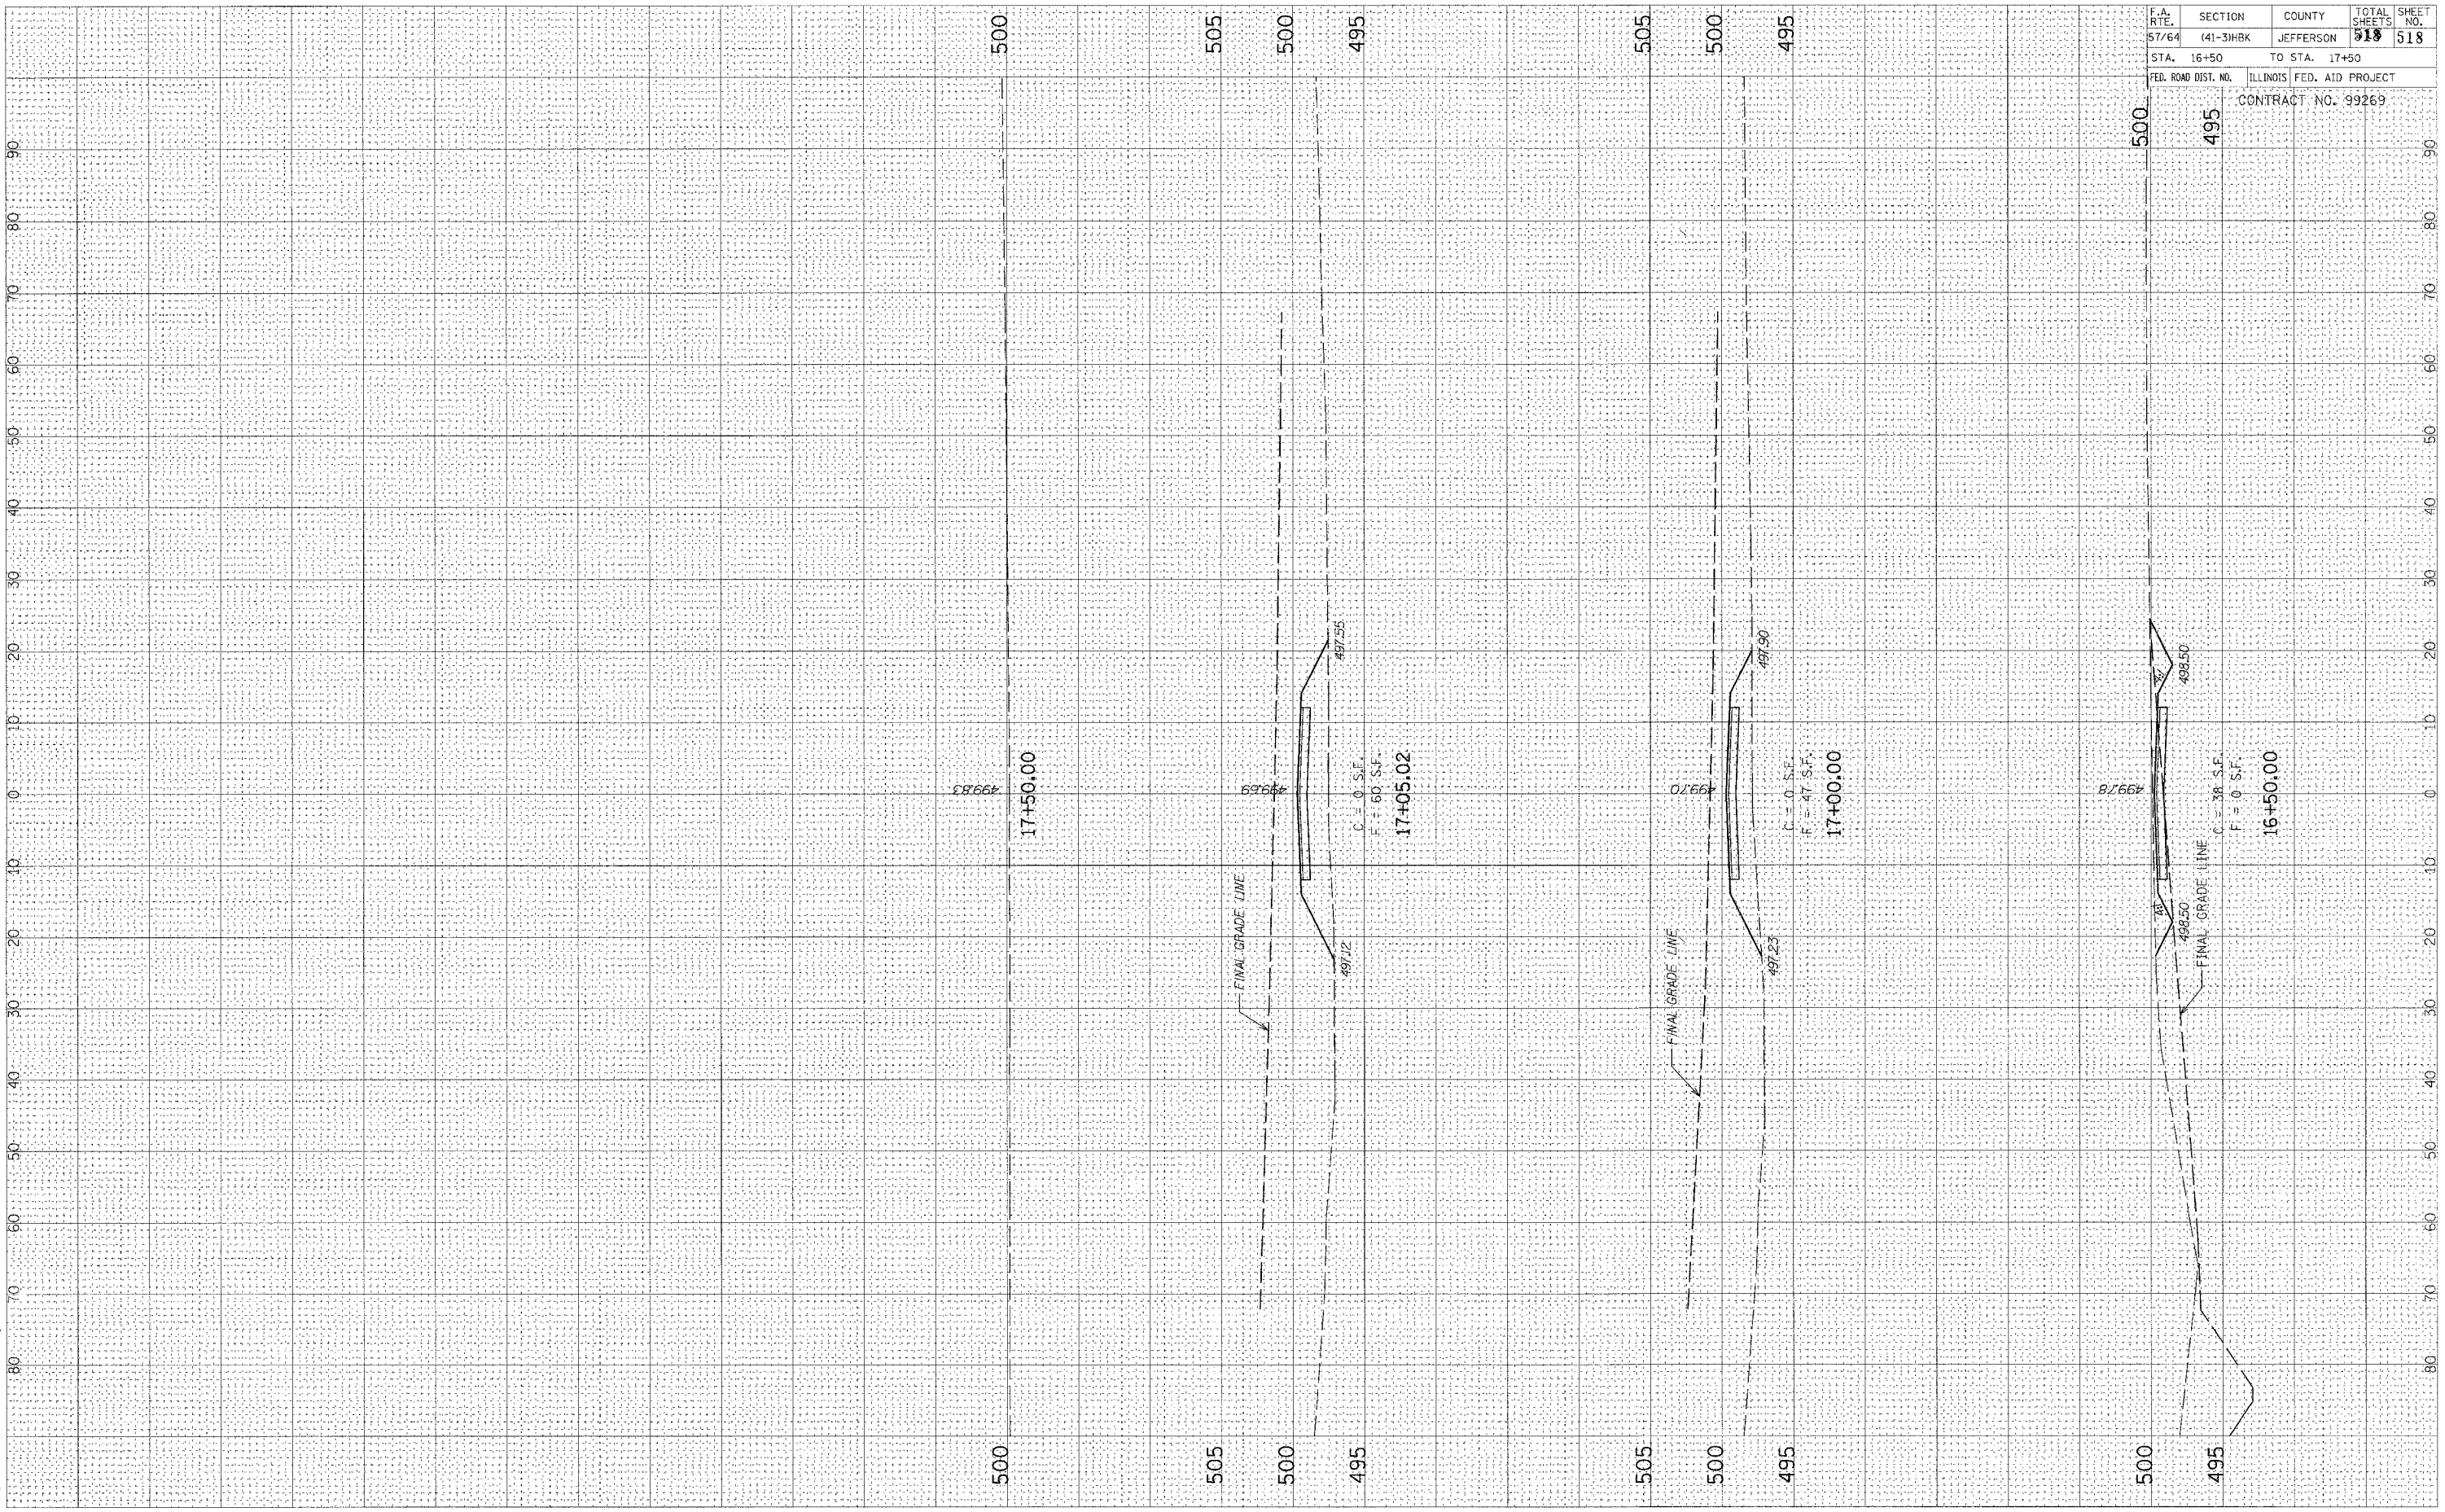

F.A. RTE.	SECTION	COUNTY	TOTAL SHEETS	SHEET NO.
57/64	41-3HBK	JEFFERSON	518	518
STA. 16+50	TO STA. 17+50			
FED. ROAD DIST. NO.	ILLINOIS FED. AID PROJECT			
CONTRACT NO. 99269				

TEMPORARY ACCESS ROAD