

MARKING QUANTITIES	
WHITE MARKING: AR620520	TOTAL AREA (S.F.)
RUNWAY THRESHOLD STRIPE - 5.75'x150' (x8)	6,900
RUNWAY CENTERLINE STRIPE - 3'x120' (x5)	1,800
RUNWAY TOUCHDOWN ZONE STRIPE - 4'x75' (x6)	1,800
RUNWAY AIMING POINT STRIPE - 20'x150' (x2)	6,000
RUNWAY NUMERAL 2	652
TOTAL WHITE:	17,152

620-PAVEMENT MARKING-WATERBORNE

THE PAVEMENT MARKING-WATERBORNE (620) SHALL BE PLACED IN ACCORDANCE WITH ITEM 620 "PAVE MARKING" AS STATED ON PAGE 77 OF THE SUPPLEMENTAL SPECIFICATIONS AND RECURRING SPECIAL PROVISIONS, ADOPTED JULY 1, 2004.

ALL PROPOSED RUNWAY MARKING WILL BE SOLID AND WHITE IN COLOR.

ALL PROPOSED MARKING WILL BE COMPLETED IN ACCORDANCE WITH THE DETAILS SHOWN ON THE CONSTRUCTION PLANS.

TWO APPLICATIONS OF PAINT ARE REQUIRED FOR ALL MARKING.


ALL PROPOSED MARKING WILL BE APPLIED WITH A REFLECTIVE MEDIA IN ACCORDANCE WITH THE SPECIFICATIONS. REFLECTIVE MEDIA IS NOT REQUIRED IN THE BLACK PAINT.

CUT-OFF SHEETS WILL BE REQUIRED TO INSURE STRAIGHT EDGES.


THE PROPOSED MARKING WILL BE PAID FOR UNDER ITEM:
AR620520 "PAVEMENT MARKING-WATERBORNE" - PER S.F.

LEGEND


	EXISTING PAVEMENT
	EXISTING MARKING
	PROPOSED MARKING

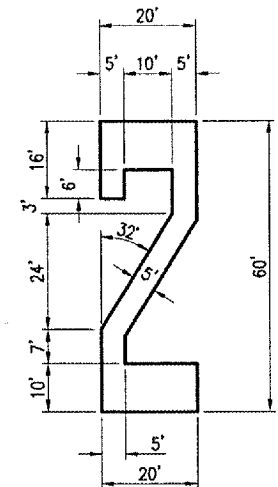


NUMERAL 2 DETAIL
"NOT TO SCALE"

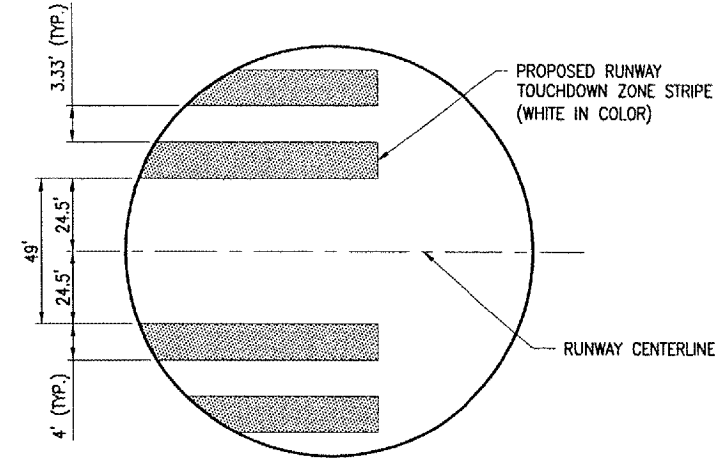



TOUCHDOWN ZONE STRIPE DETAIL
"NOT TO SCALE"

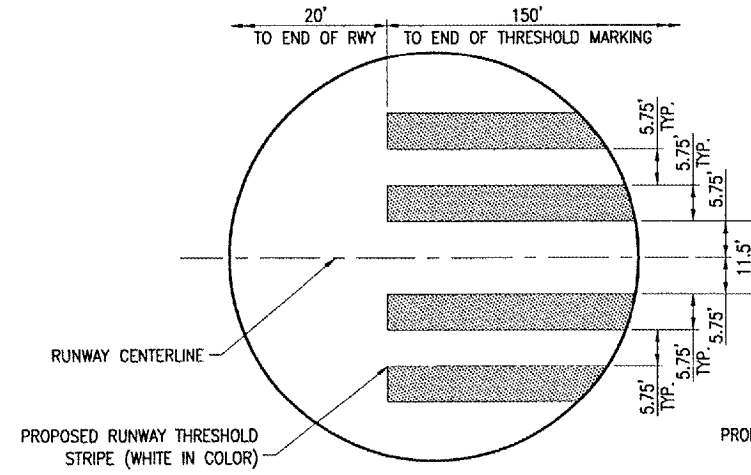

THRESHOLD STRIPE DETAIL
"NOT TO SCALE"

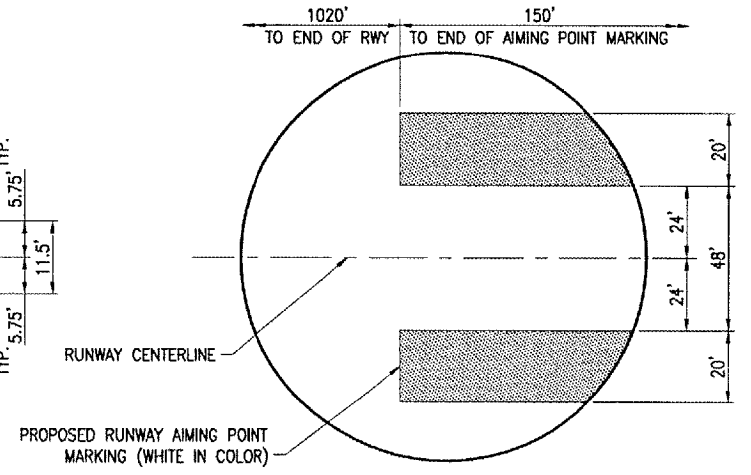

AIMING POINT DETAIL
"NOT TO SCALE"

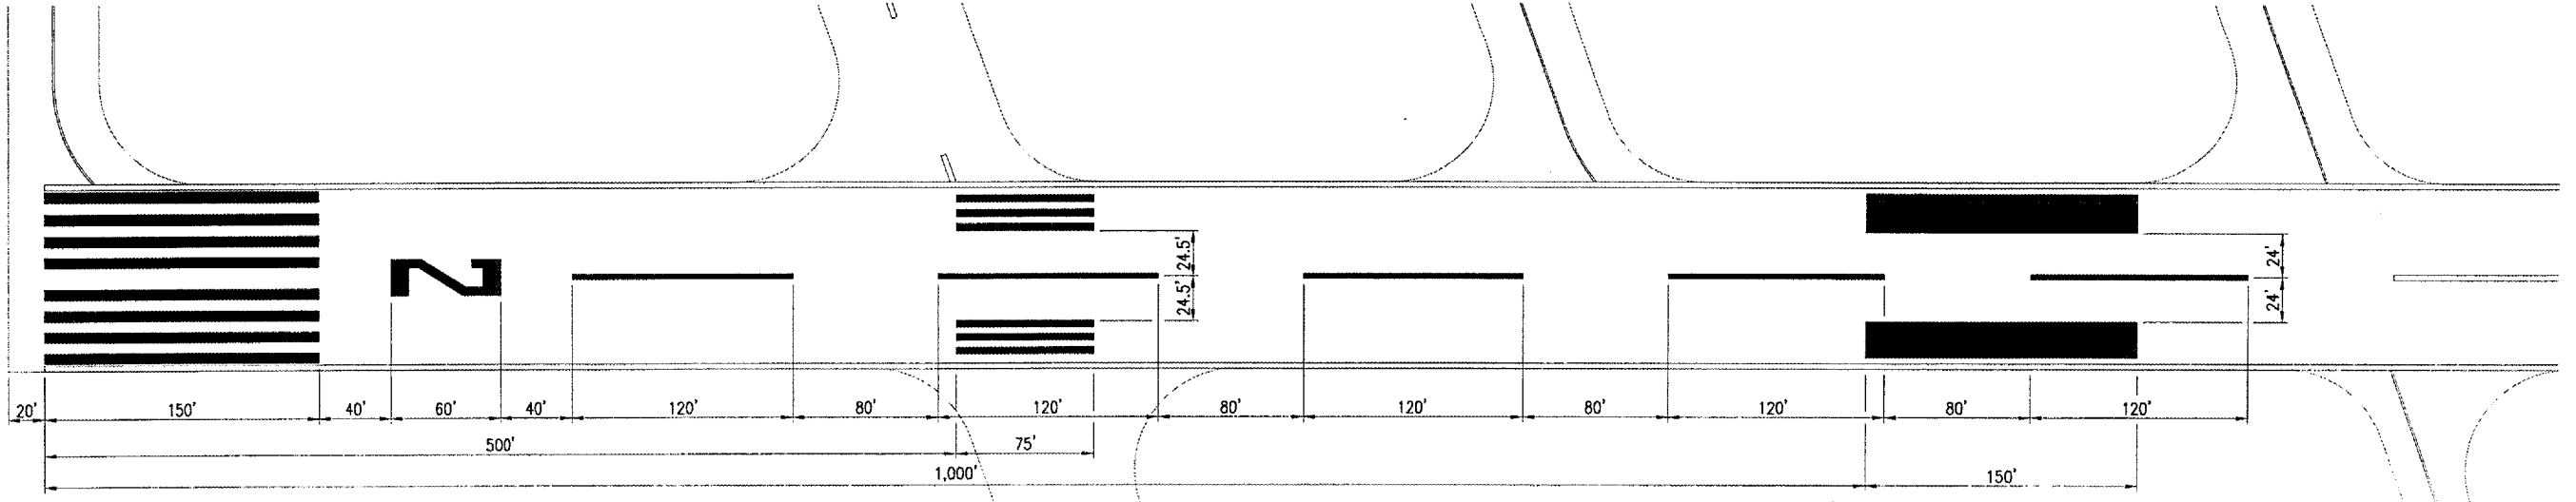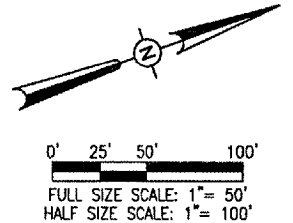

DATE	REVISION	BY

DIMA
DEKALB TAYLOR MUNICIPAL AIRPORT
A.I.P. PROJ.: 3-17-0139-B37
IL PROJ.: DKB-3225

PROJECT No.	DATE
803-OBELEC	03/19/07
R-151MRK.DWG	03/20/07
Scale: 1"=50'	03/20/07
Date: 04/20/07	03/22/07

HANSON
Hanson Professional Services Inc.
1525 South State Street
Springfield, Illinois 62703-2888
Offices Nationwide

INSTALL MALSR
RUNWAY END 2
PROPOSED RUNWAY 2-20
MARKING PLAN