



AUG 24, 2007 9:21 AM BAK  
 I:\AIRPORTS\SAVANNA\B2B-07TX\AIRPORT\SHEETS\R-151MRK.DWG - Marking Plan

SUMMARY OF QUANTITIES				
ITEM	DESCRIPTION	UNIT	TOTAL QUANTITIES	AS BUILT QUANTITIES
AR620520	PAVEMENT MARKING-WATERBORNE	S.F.	526	

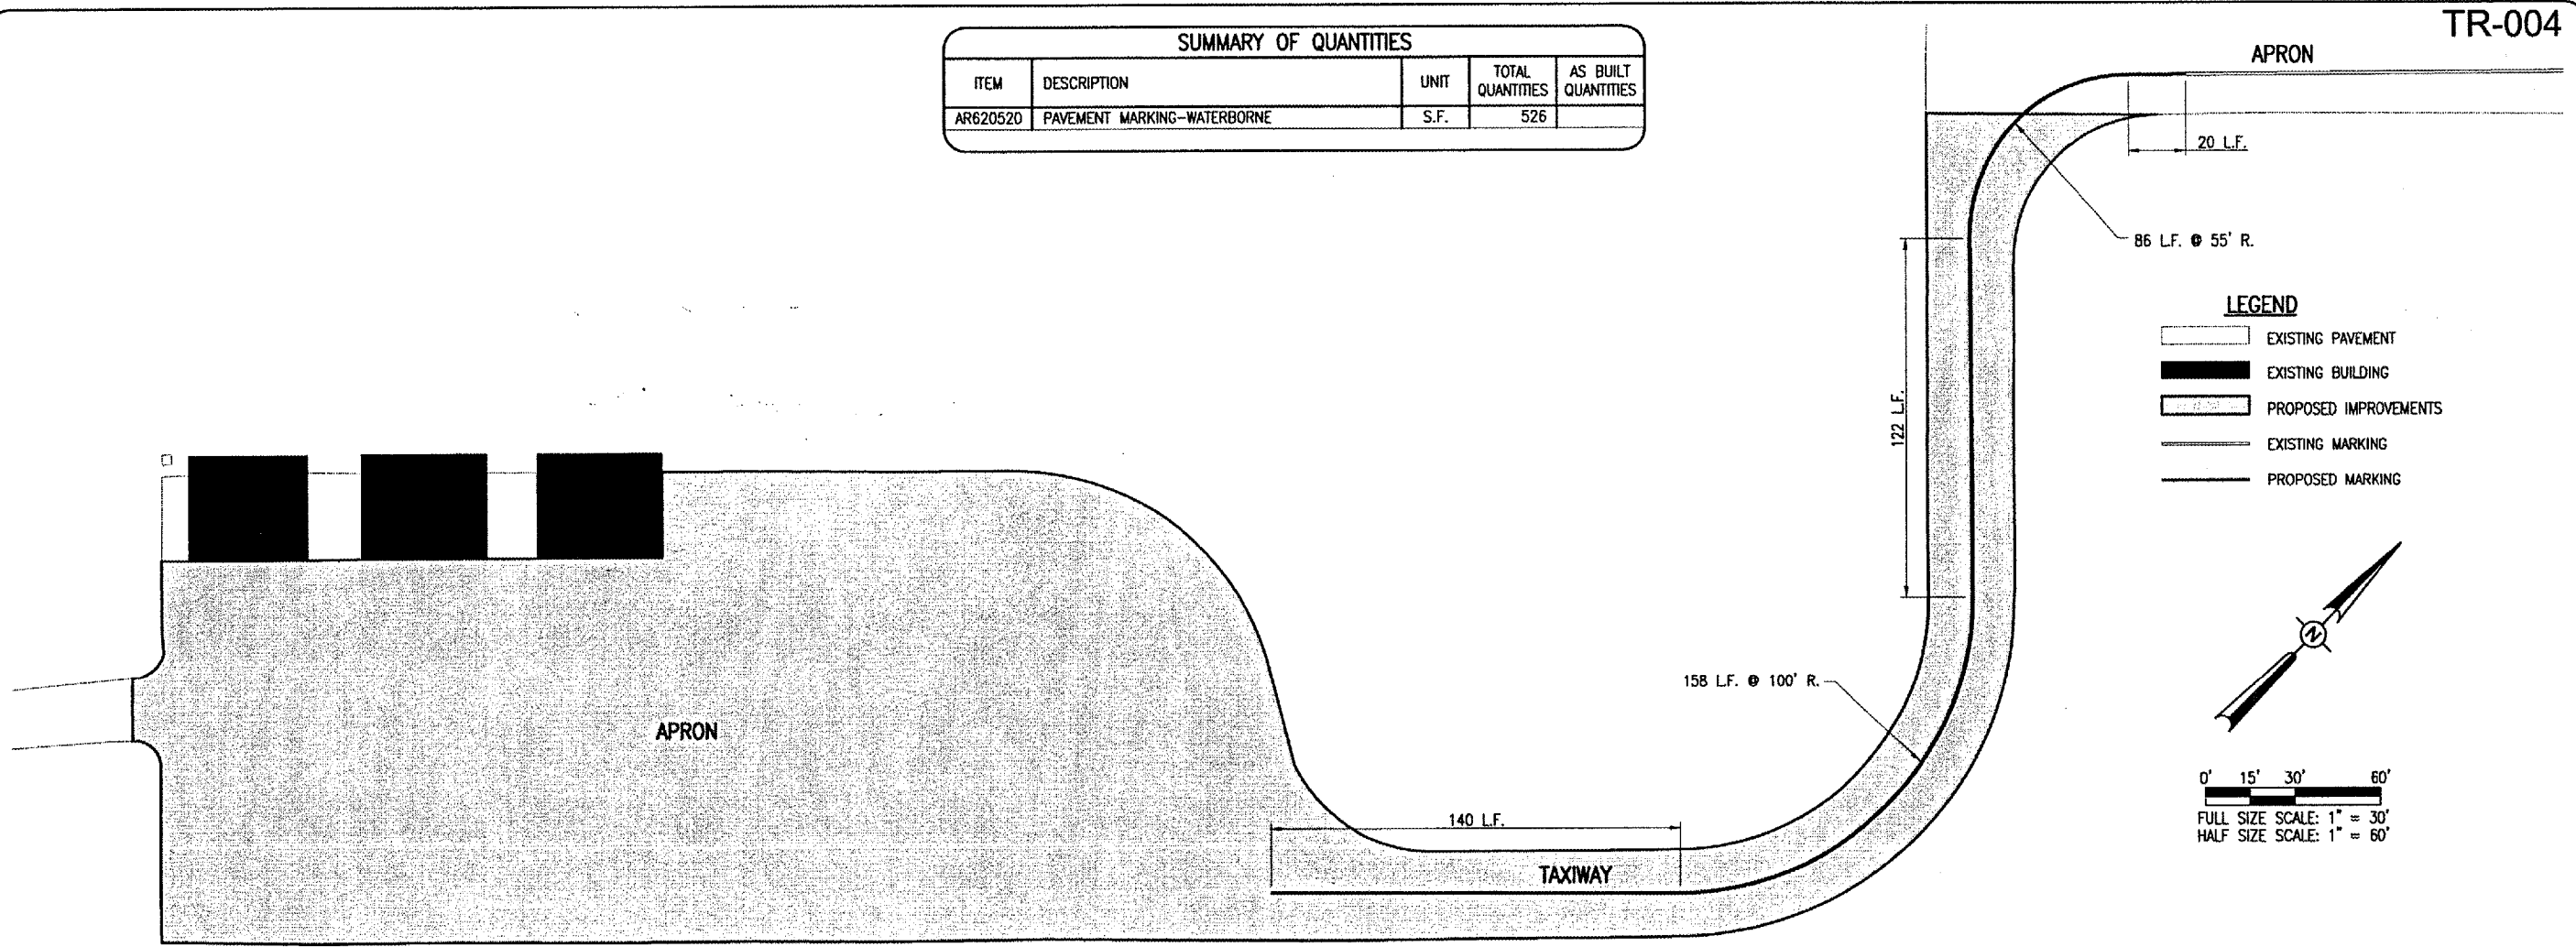

- LEGEND**
- EXISTING PAVEMENT
  - EXISTING BUILDING
  - PROPOSED IMPROVEMENTS
  - EXISTING MARKING
  - PROPOSED MARKING

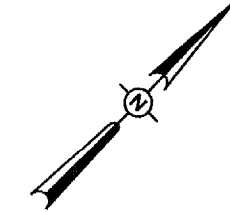

0' 15' 30' 60'  
 FULL SIZE SCALE: 1" = 30'  
 HALF SIZE SCALE: 1" = 60'

TR-004

**620-PAVEMENT MARKING-WATERBORNE NOTES**

THE PAVEMENT MARKING-WATERBORNE (620) SHALL BE PLACED IN ACCORDANCE WITH ITEM 620 "PAVEMENT MARKING" AS STATED ON PAGE 77 OF THE SUPPLEMENTAL SPECIFICATIONS AND RECURRING SPECIAL PROVISIONS, ADOPTED JULY 1, 2004.

THIS ITEM SHALL CONSIST OF TAXIWAY CENTERLINE MARKING IN ACCORDANCE WITH THESE SPECIFICATIONS AND AT THE LOCATIONS SHOWN ON THE CONSTRUCTION PLANS. ALL MARKING WILL BE YELLOW IN COLOR. THE PROPOSED PAVEMENT MARKING WILL BE APPLIED IN TWO APPLICATIONS.

ANY MATERIAL DELIVERED THAT FAILS TO MEET THE SPECIFICATIONS SHALL BE DISPOSED OF BY THE VENDOR AND IMMEDIATELY REPLACED WITH ACCEPTABLE MATERIAL ENTIRELY AT THE VENDOR'S EXPENSE, INCLUDING HANDLING AND TRANSPORTATION CHARGES.

ALL CURING COMPOUND WILL BE CLEANED FROM CONCRETE PAVEMENT PRIOR TO APPLYING PAINT. NO EXCEPTIONS.

ALL PROPOSED MARKING WILL BE COMPLETED IN ACCORDANCE WITH THE DETAILS SHOWN ON THE CONSTRUCTION PLANS.

GLASS BEADS SHALL BE REQUIRED ONLY ON THE SECOND APPLICATION.

CUT-OFF SHEETS WILL BE REQUIRED TO INSURE STRAIGHT EDGES.

THE PROPOSED MARKING WILL BE PAID FOR UNDER ITEM:  
 AR620520 PAVEMENT MARKING-WATERBORNE \_\_\_ PER S.F.

BY	REVISION	DATE

TRI-TOWNSHIP AIRPORT  
 SAVANNA, CARROLL COUNTY  
 ILLINOIS  
 IL PROJ.: SFY-3712 A.I.P. PROJ.: 3-17-0091-B13

Revision Project No. 92607TXD_0800	
Filename R-151MRK.DWG	
Scale 1" = 30'	
Date 04/04/07	
LAYOUT CCC 04/02/07	
DRAWN CCC 04/04/07	
REVIEWED CAH 06/12/07	



OVERLAY HANGAR  
 APRON AND TAXIWAY  
 PROPOSED  
 MARKING  
 PLAN