


AUG 24, 2007 9:25 AM BAK  
 \\AIRPORTS\SAVANNA\826-07\X\MAPPORT\SHEETS\R-304XS.DWG - STA. 11+75 TO STA. 12+00

TR-004

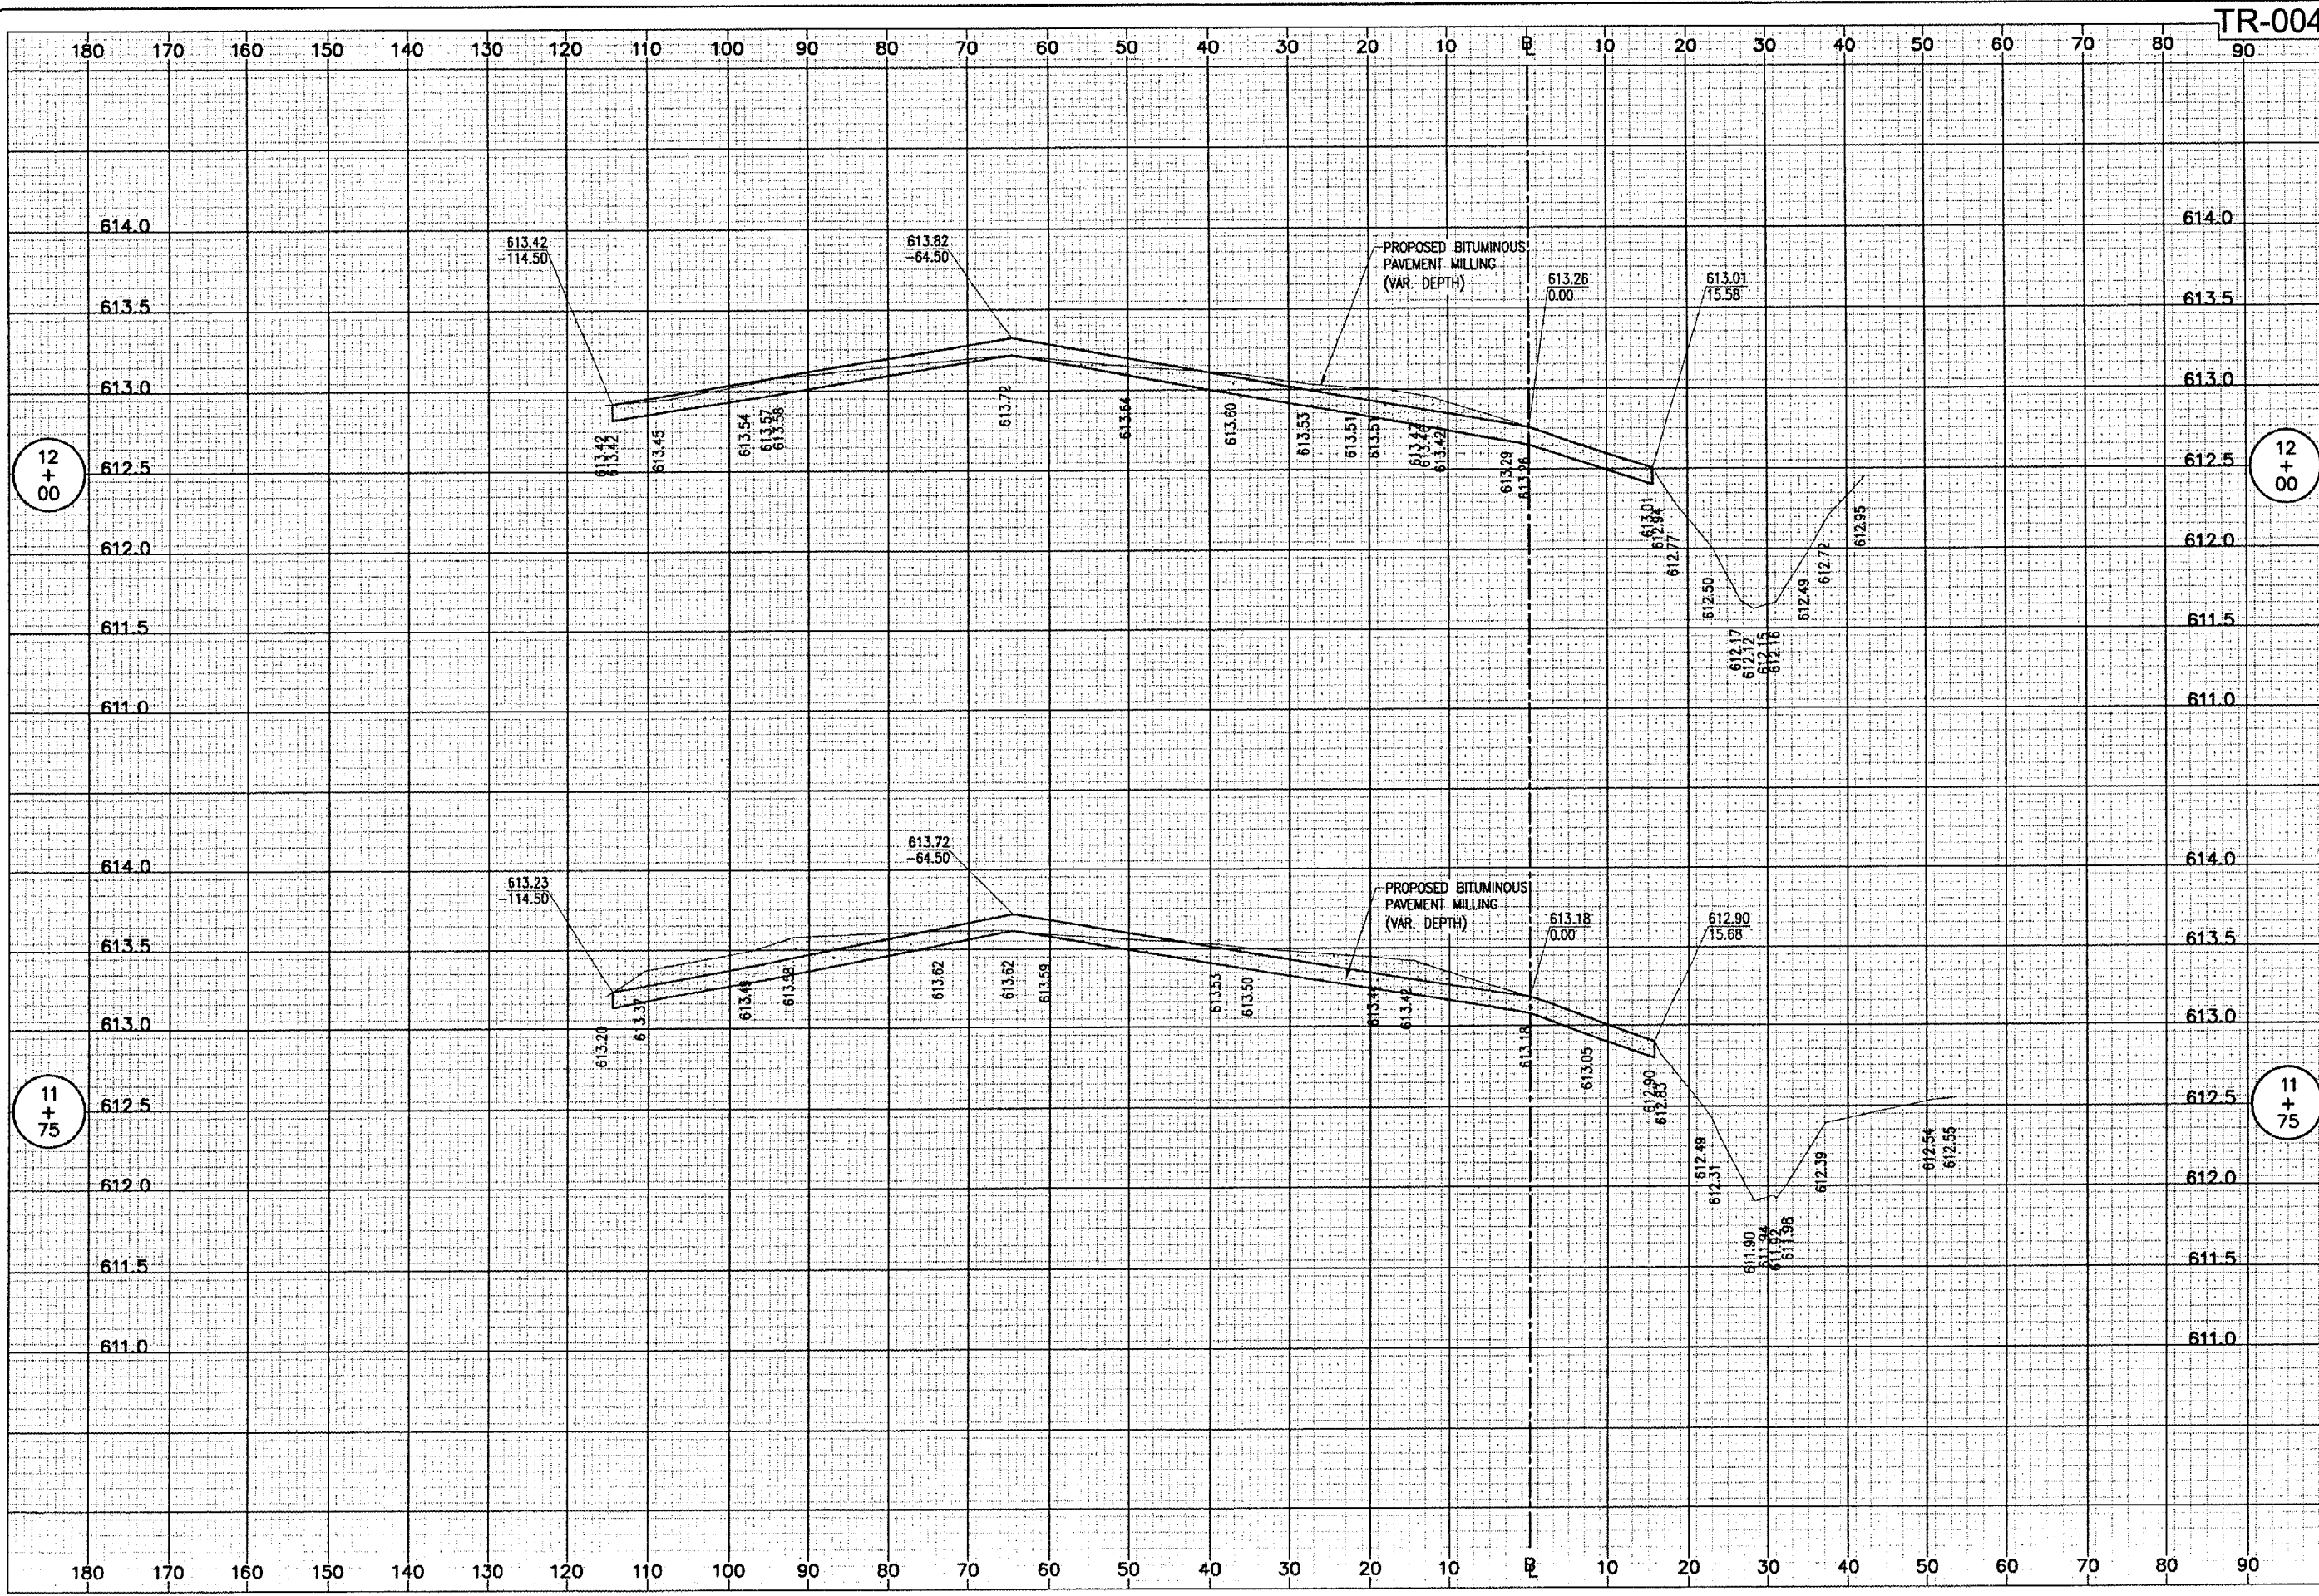

DATE	REVISION	BY

ILL. PROJ.: SPY-3712    A.I.P. PROJ.: 3-17-0091-B13  
 TRI-TOWNSHIP AIRPORT  
 SAVANNA, CARROLL COUNTY  
 ILLINOIS

Project No.	82607TXYD_0800
Drawn	R-304XS.DWG
Scale	1"=10'H. & 1"=0.5'V.
Date	06/07/07

LAYOUT	CCC	06/07/07
DRAWN	CCC	06/07/07
REVIEWED	CAH	06/12/07

**HANSON**  
 Hanson Professional Services Inc.  
 1525 South Sixth Street  
 Springfield, Illinois 62703-2888  
 Offices Nationwide

OVERLAY HANGAR  
 APRON AND TAXIWAY  
 PROPOSED CROSS-SECTIONS  
 FOR HANGAR PAVEMENT  
 STA. 11+75 TO STA. 12+00

**11**  
 11 of 17 sheets