


AUG 24, 2007 9:26 AM BAK  
 \\AIRPORTS\SAVANNA\828-OTIXY\AIRPORT\SHEETS\R-305XS.DWG - STA. 12+25 TO STA. 12+50

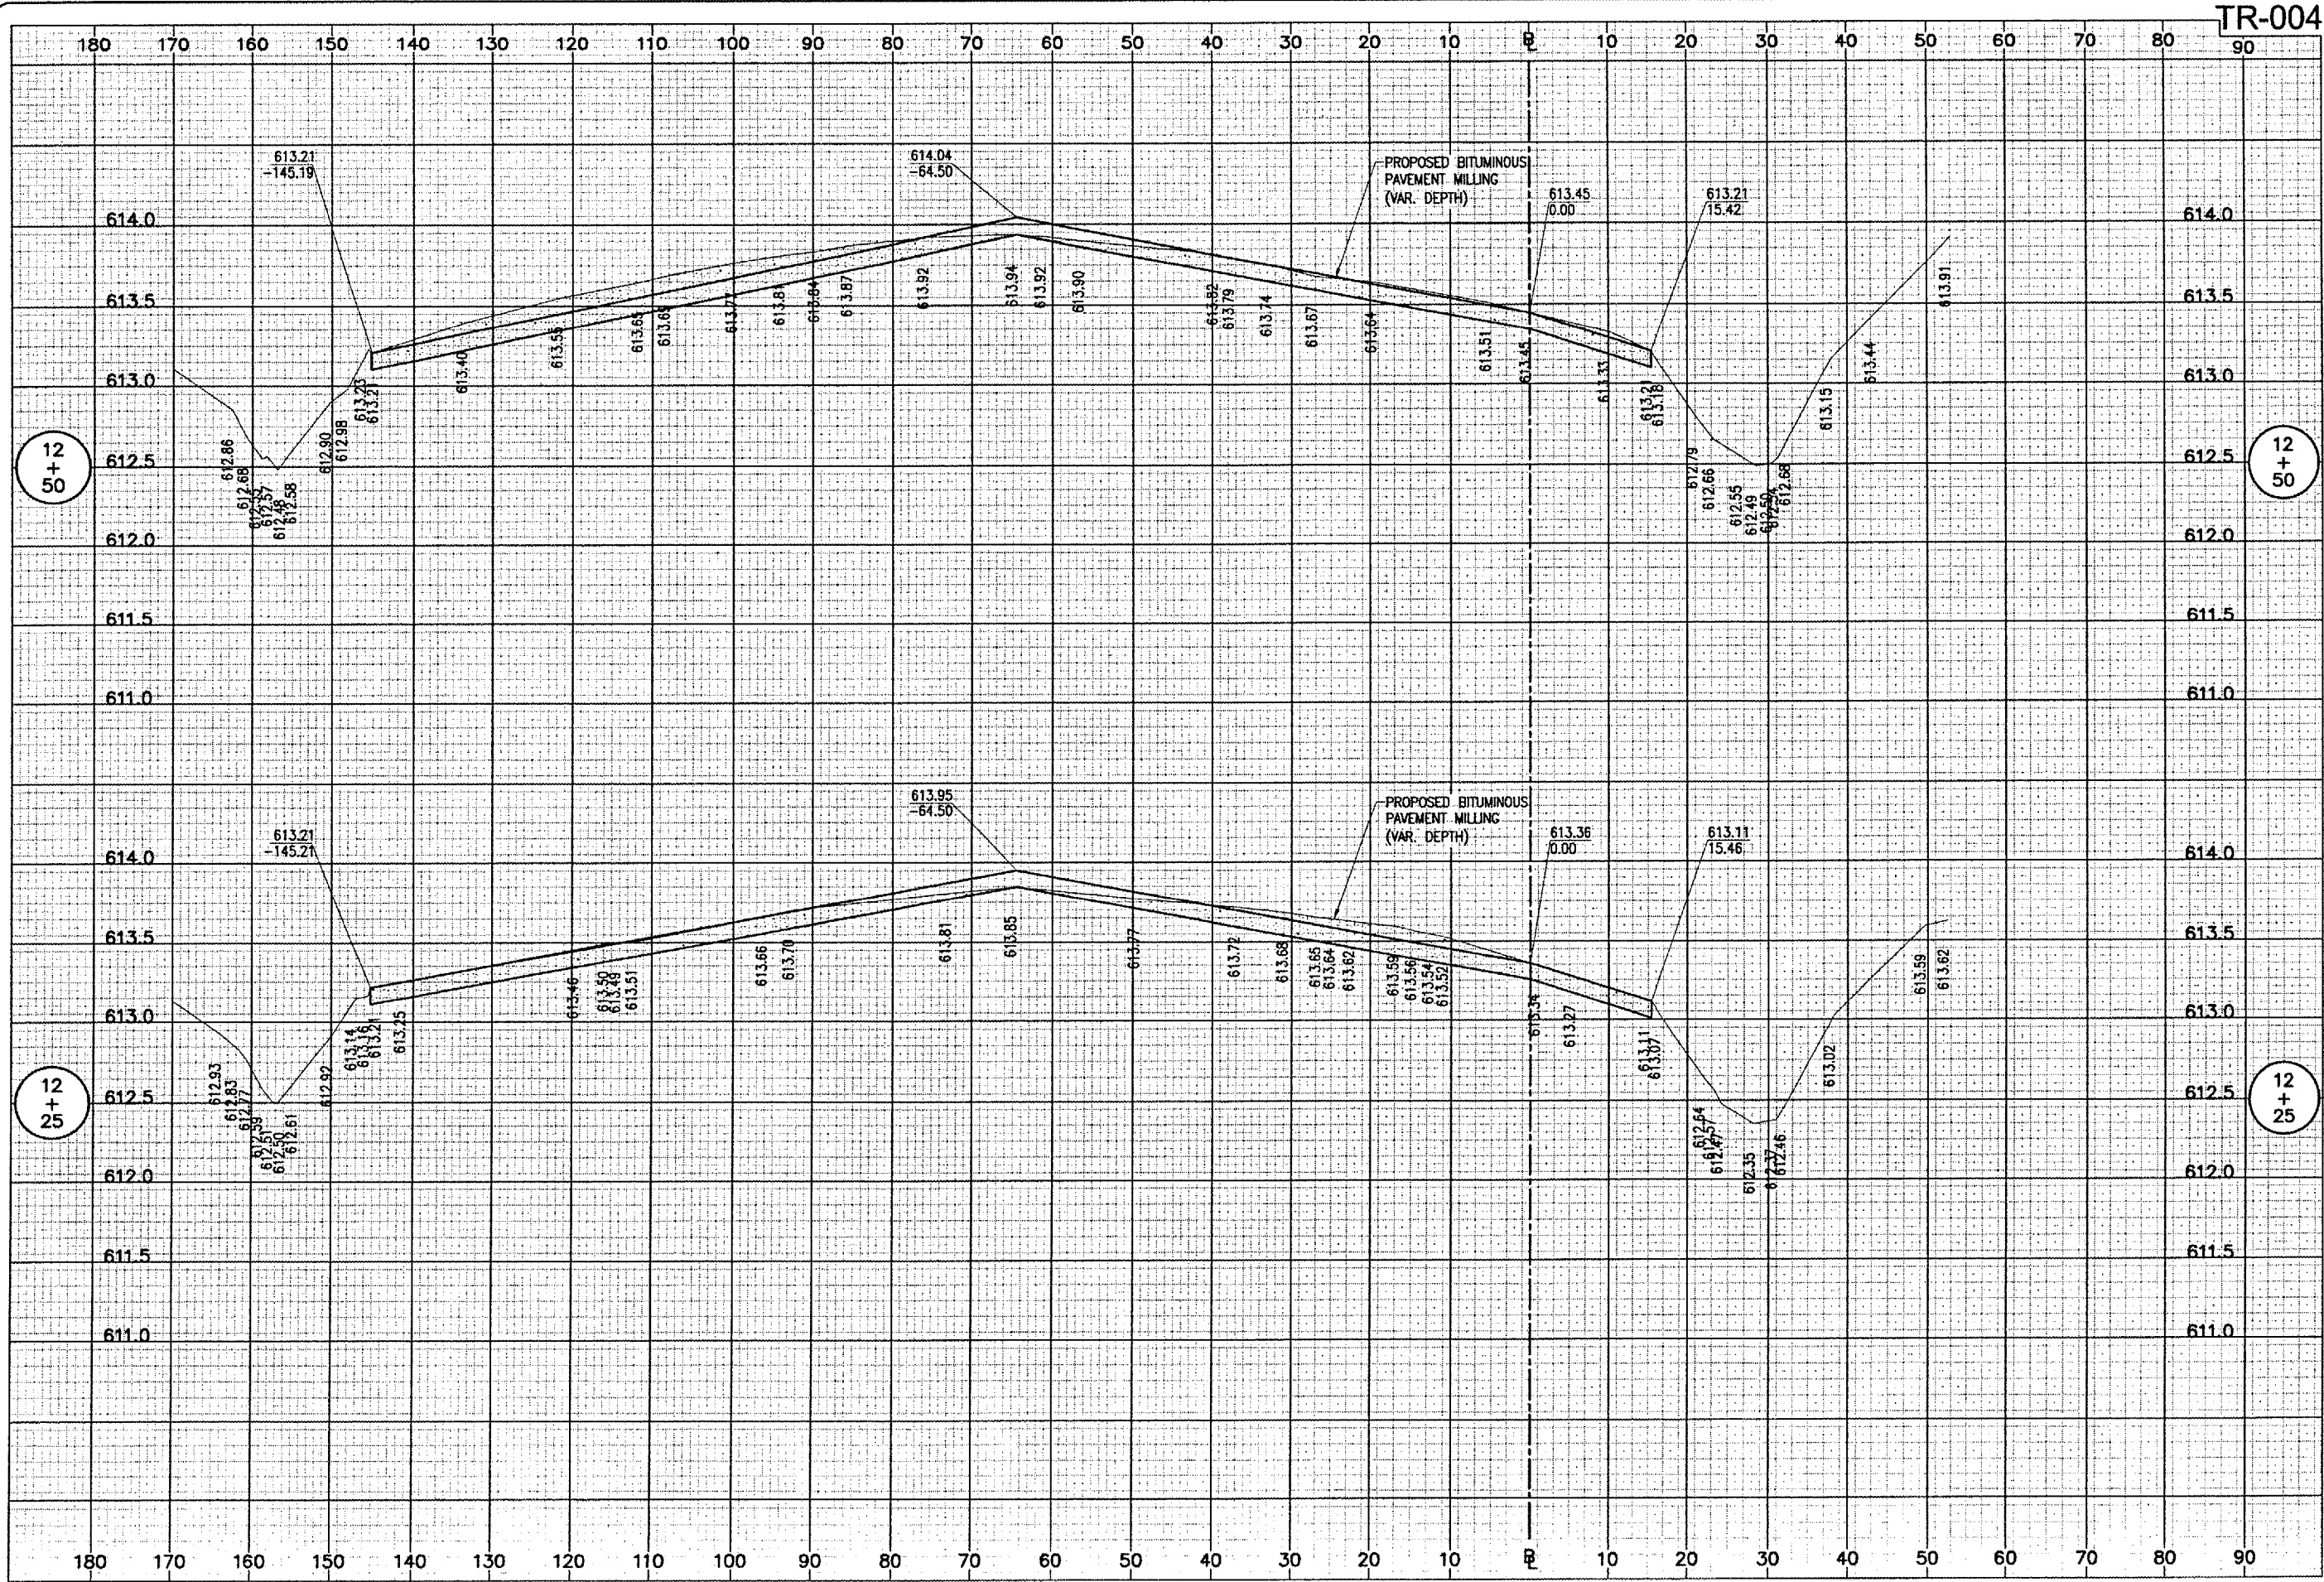

TR-004

DATE	REVISION

TRI-TOWNSHIP AIRPORT  
 SAVANNA, CARROLL COUNTY  
 ILLINOIS

IL PROJ. SFY-3712 A.I.P. PROJ. 3-17-0091-B13

Human Project No. 82607TXD_0800
Reference R-305XS.DWG
Scale 1"=10'H. & 1"=0.5'V.
Date 06/07/07
LAYOUT CCC 06/07/07
DRAWN CCC 06/07/07
REVIEWED CAH 06/12/07



OVERLAY HANGAR  
 APRON AND TAXIWAY

PROPOSED CROSS-SECTIONS  
 FOR HANGAR PAVEMENT  
 STA. 12+25 TO STA. 12+50