


AUG 24 2007 9:32 AM BAK
 I:\AIRPORTS\SAVANNA\826-07TKY\AIRPORT\SHEETS\R-308XS.DWG - STA. 13+75 TO STA. 14+00

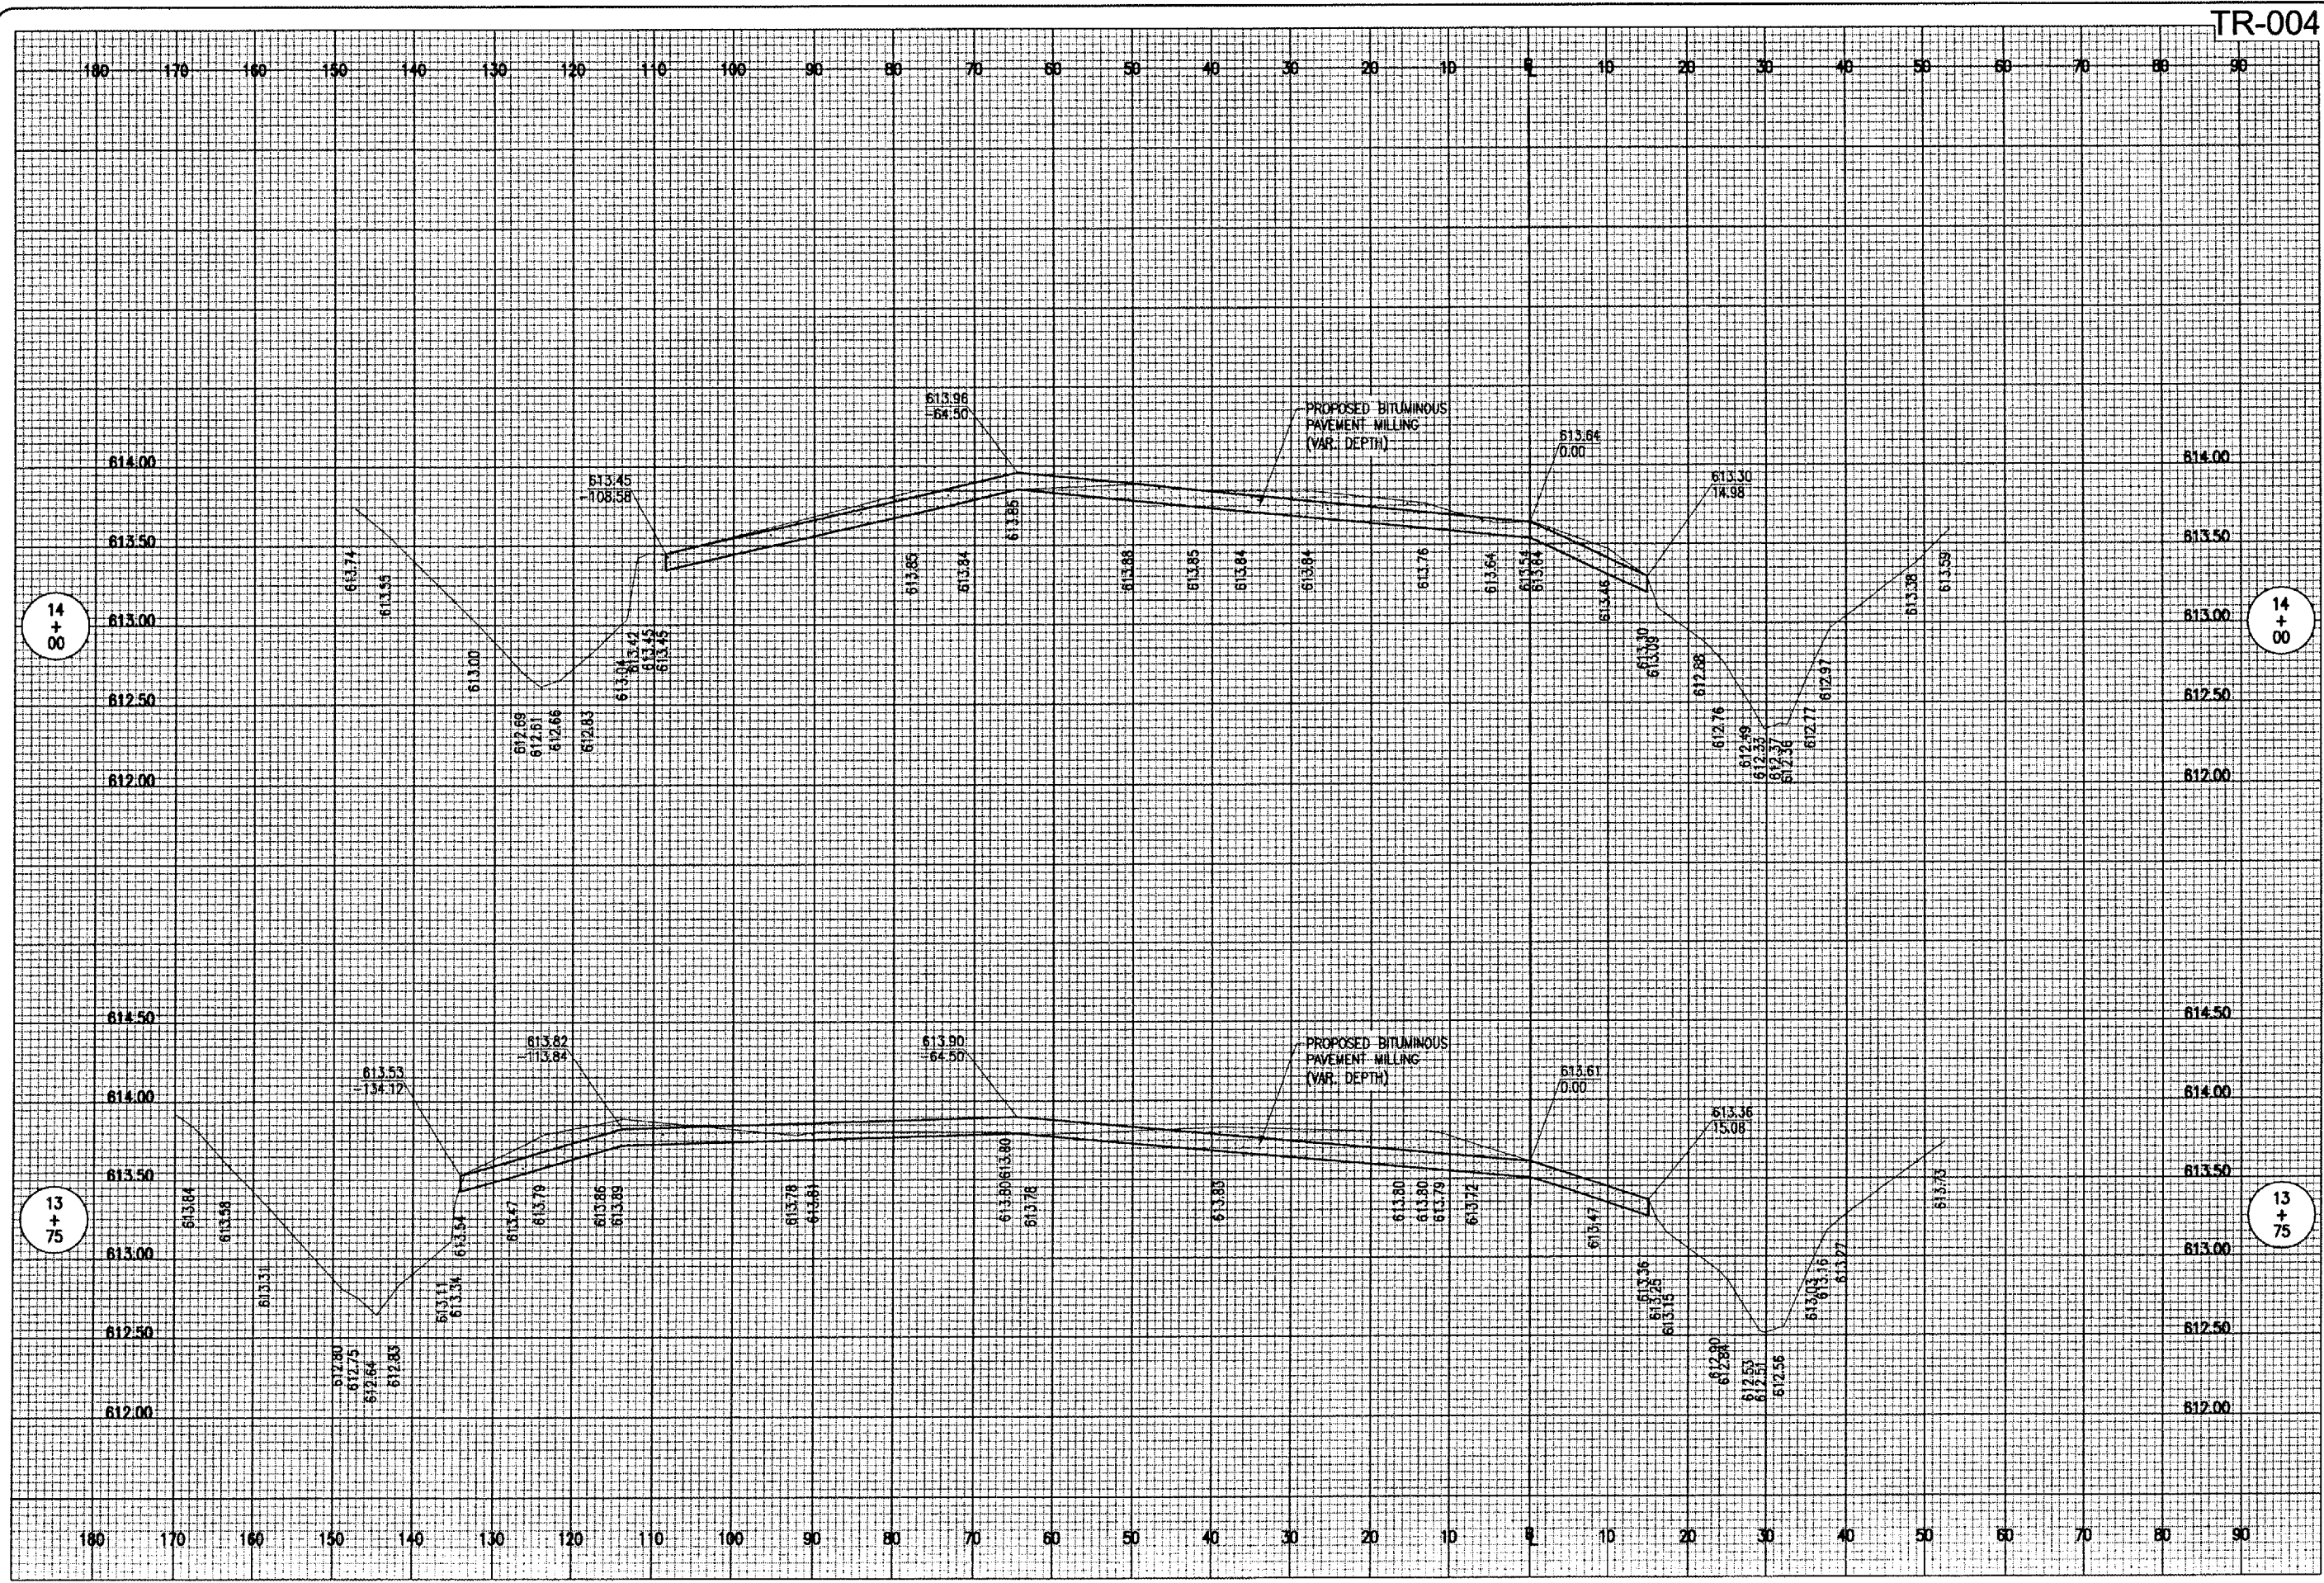

TR-004

DATE	REVISION	BY

TRI-TOWNSHIP AIRPORT
 SAVANNA, CARROLL COUNTY
 ILLINOIS

IL PROJ.: SFY-3712 A.I.P. PROJ.: 3-17-0091-B13

LAYOUT	CCC	06/07/07
DRAWN	CCC	06/07/07
REVIEWED	CAH	06/07/07

Hanson Project No. 82607XVD 0800
 Filename: R-308XS.DWG
 Scale: 1"=10'H. & 1"=0.5'V.
 Date: 06/07/07



OVERLAY HANGAR
 APRON AND TAXIWAY
 PROPOSED CROSS-SECTIONS
 FOR HANGAR PAVEMENT
 STA. 13+75 TO STA. 14+00