


O:\OwrProj\mpl\Projects\Blackberry Creek\Plan Sheets\TypicalChannelSection.dgn


10:25:59 AM

8/24/2012


Designed By WTC checked by TMM
Drawn By JJF checked by TMM

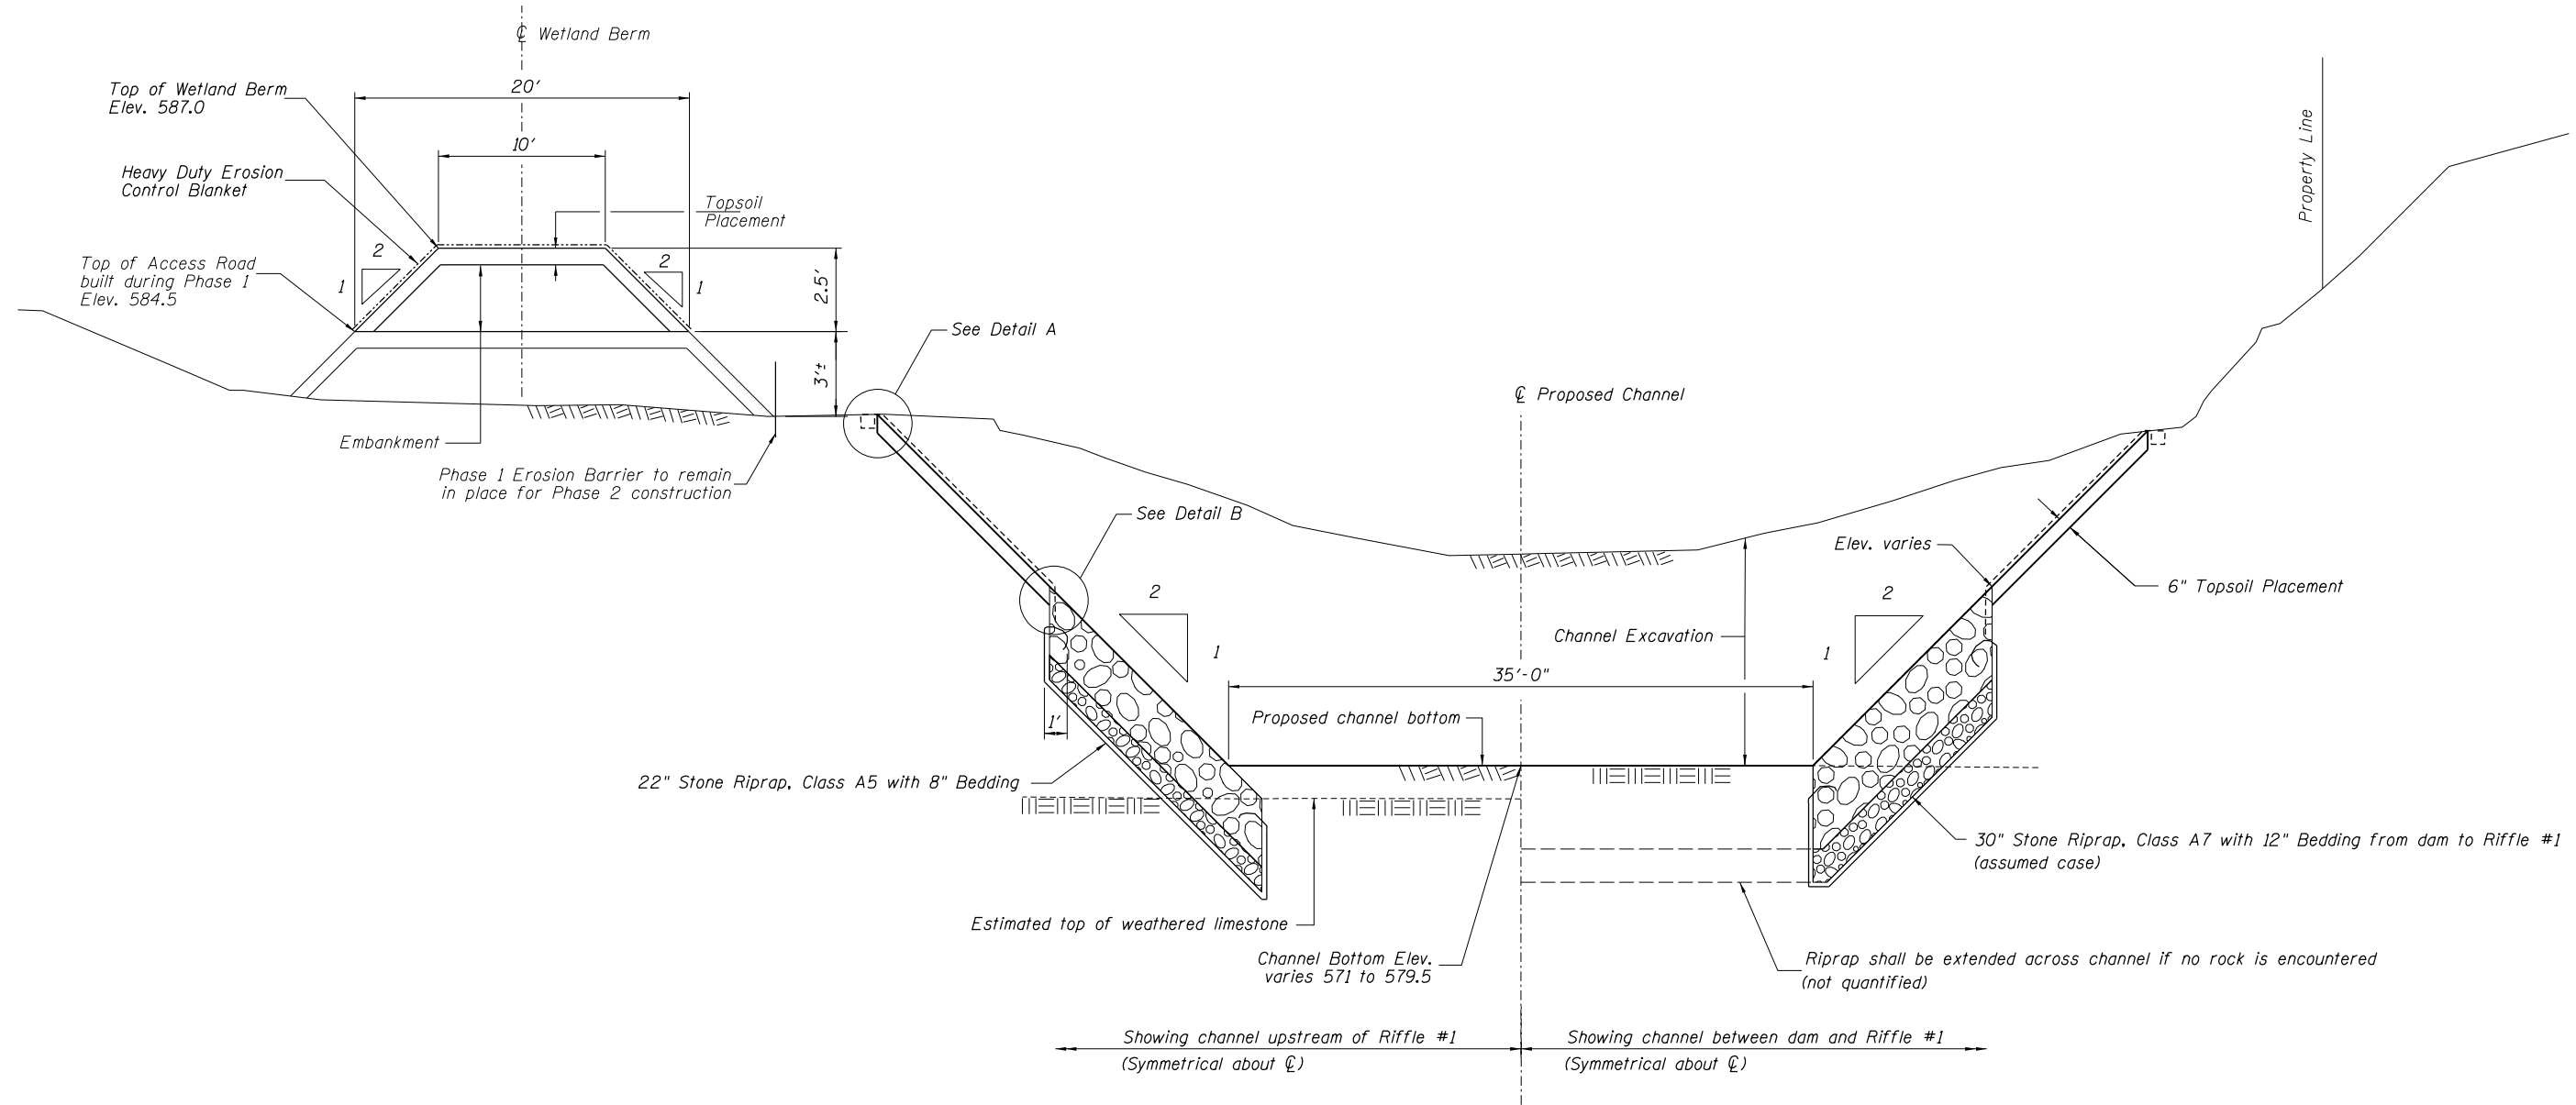

TYPICAL SECTION
(Looking Upstream)

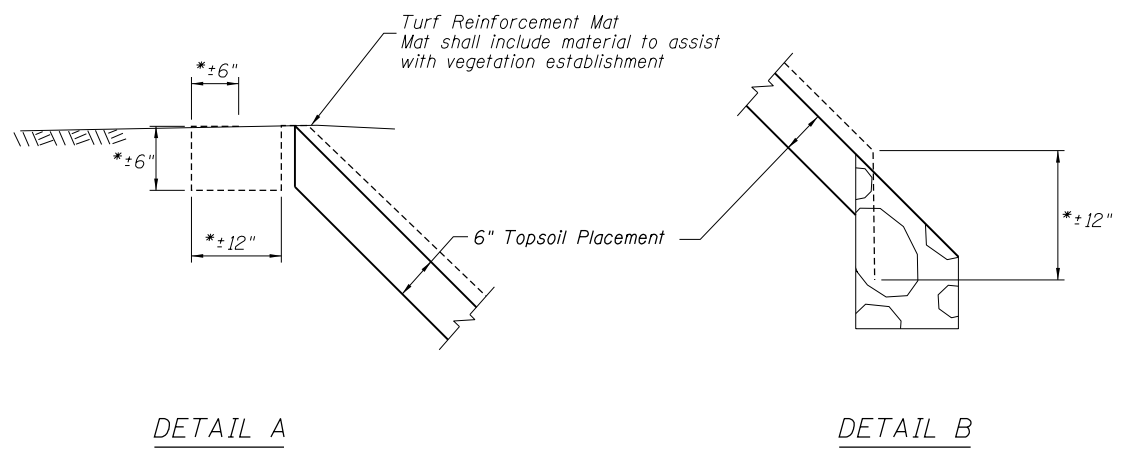

*The Anchoring of the TRM shall be according to the manufacturer's recommendations

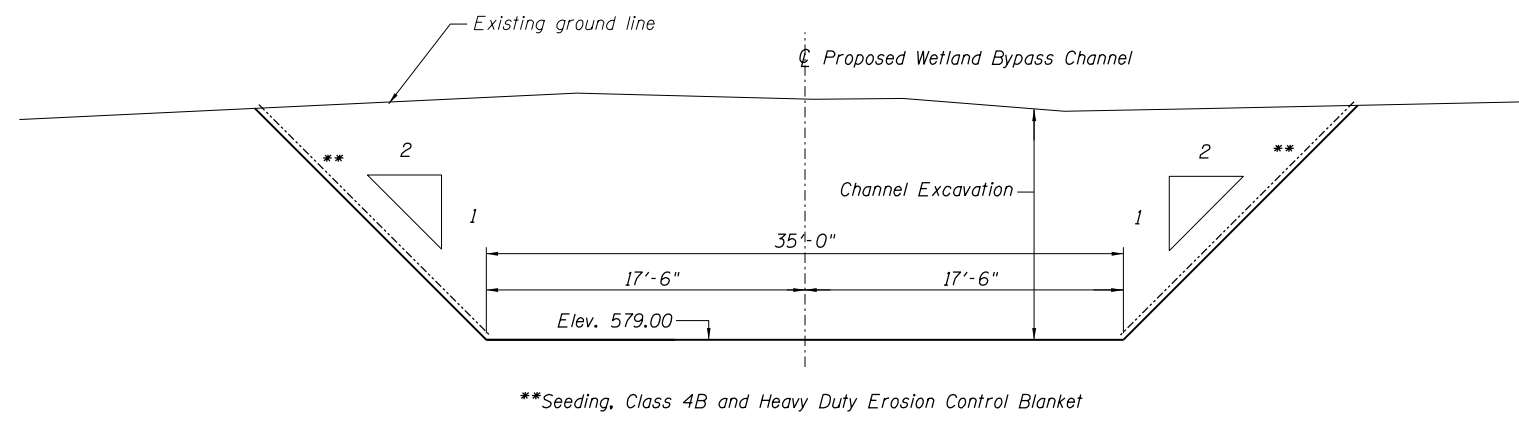

SECTION A-A
(See Sheet 5)