

FILE NAME = G:\D:\P\O\Imp\I\Pr\Projects\Blackberry Creek\Plan Sheets\ss\_sheets.dgn  
 8/24/2012  
 10:46:30 AM


USER NAME = SUSENS  
 SHEETS: ss\_sheets.dgn  
 PLOT SCALE = 850/1  
 PLOT DATE = 8/24/2012

DESIGNED WC  
 DRAWN J/JF  
 CHECKED -  
 DATE -

REVISOR -  
 REVISION -  
 REVISOR -  
 REVISION -

STATE OF ILLINOIS  
 DEPARTMENT OF NATURAL RESOURCES

SCALE: DAM REMOVAL AND CHANNEL RESTORATION PHASE 2  
 SHEET NO. 12 OF 15 SHEETS STA. 0+00.00 TO STA. 3+00.00  
 BLACKBERRY CREEK  
 COUNTY KENDALL  
 TOTAL SHEET NO. 15  
 SHEETS 12  
 FR-433

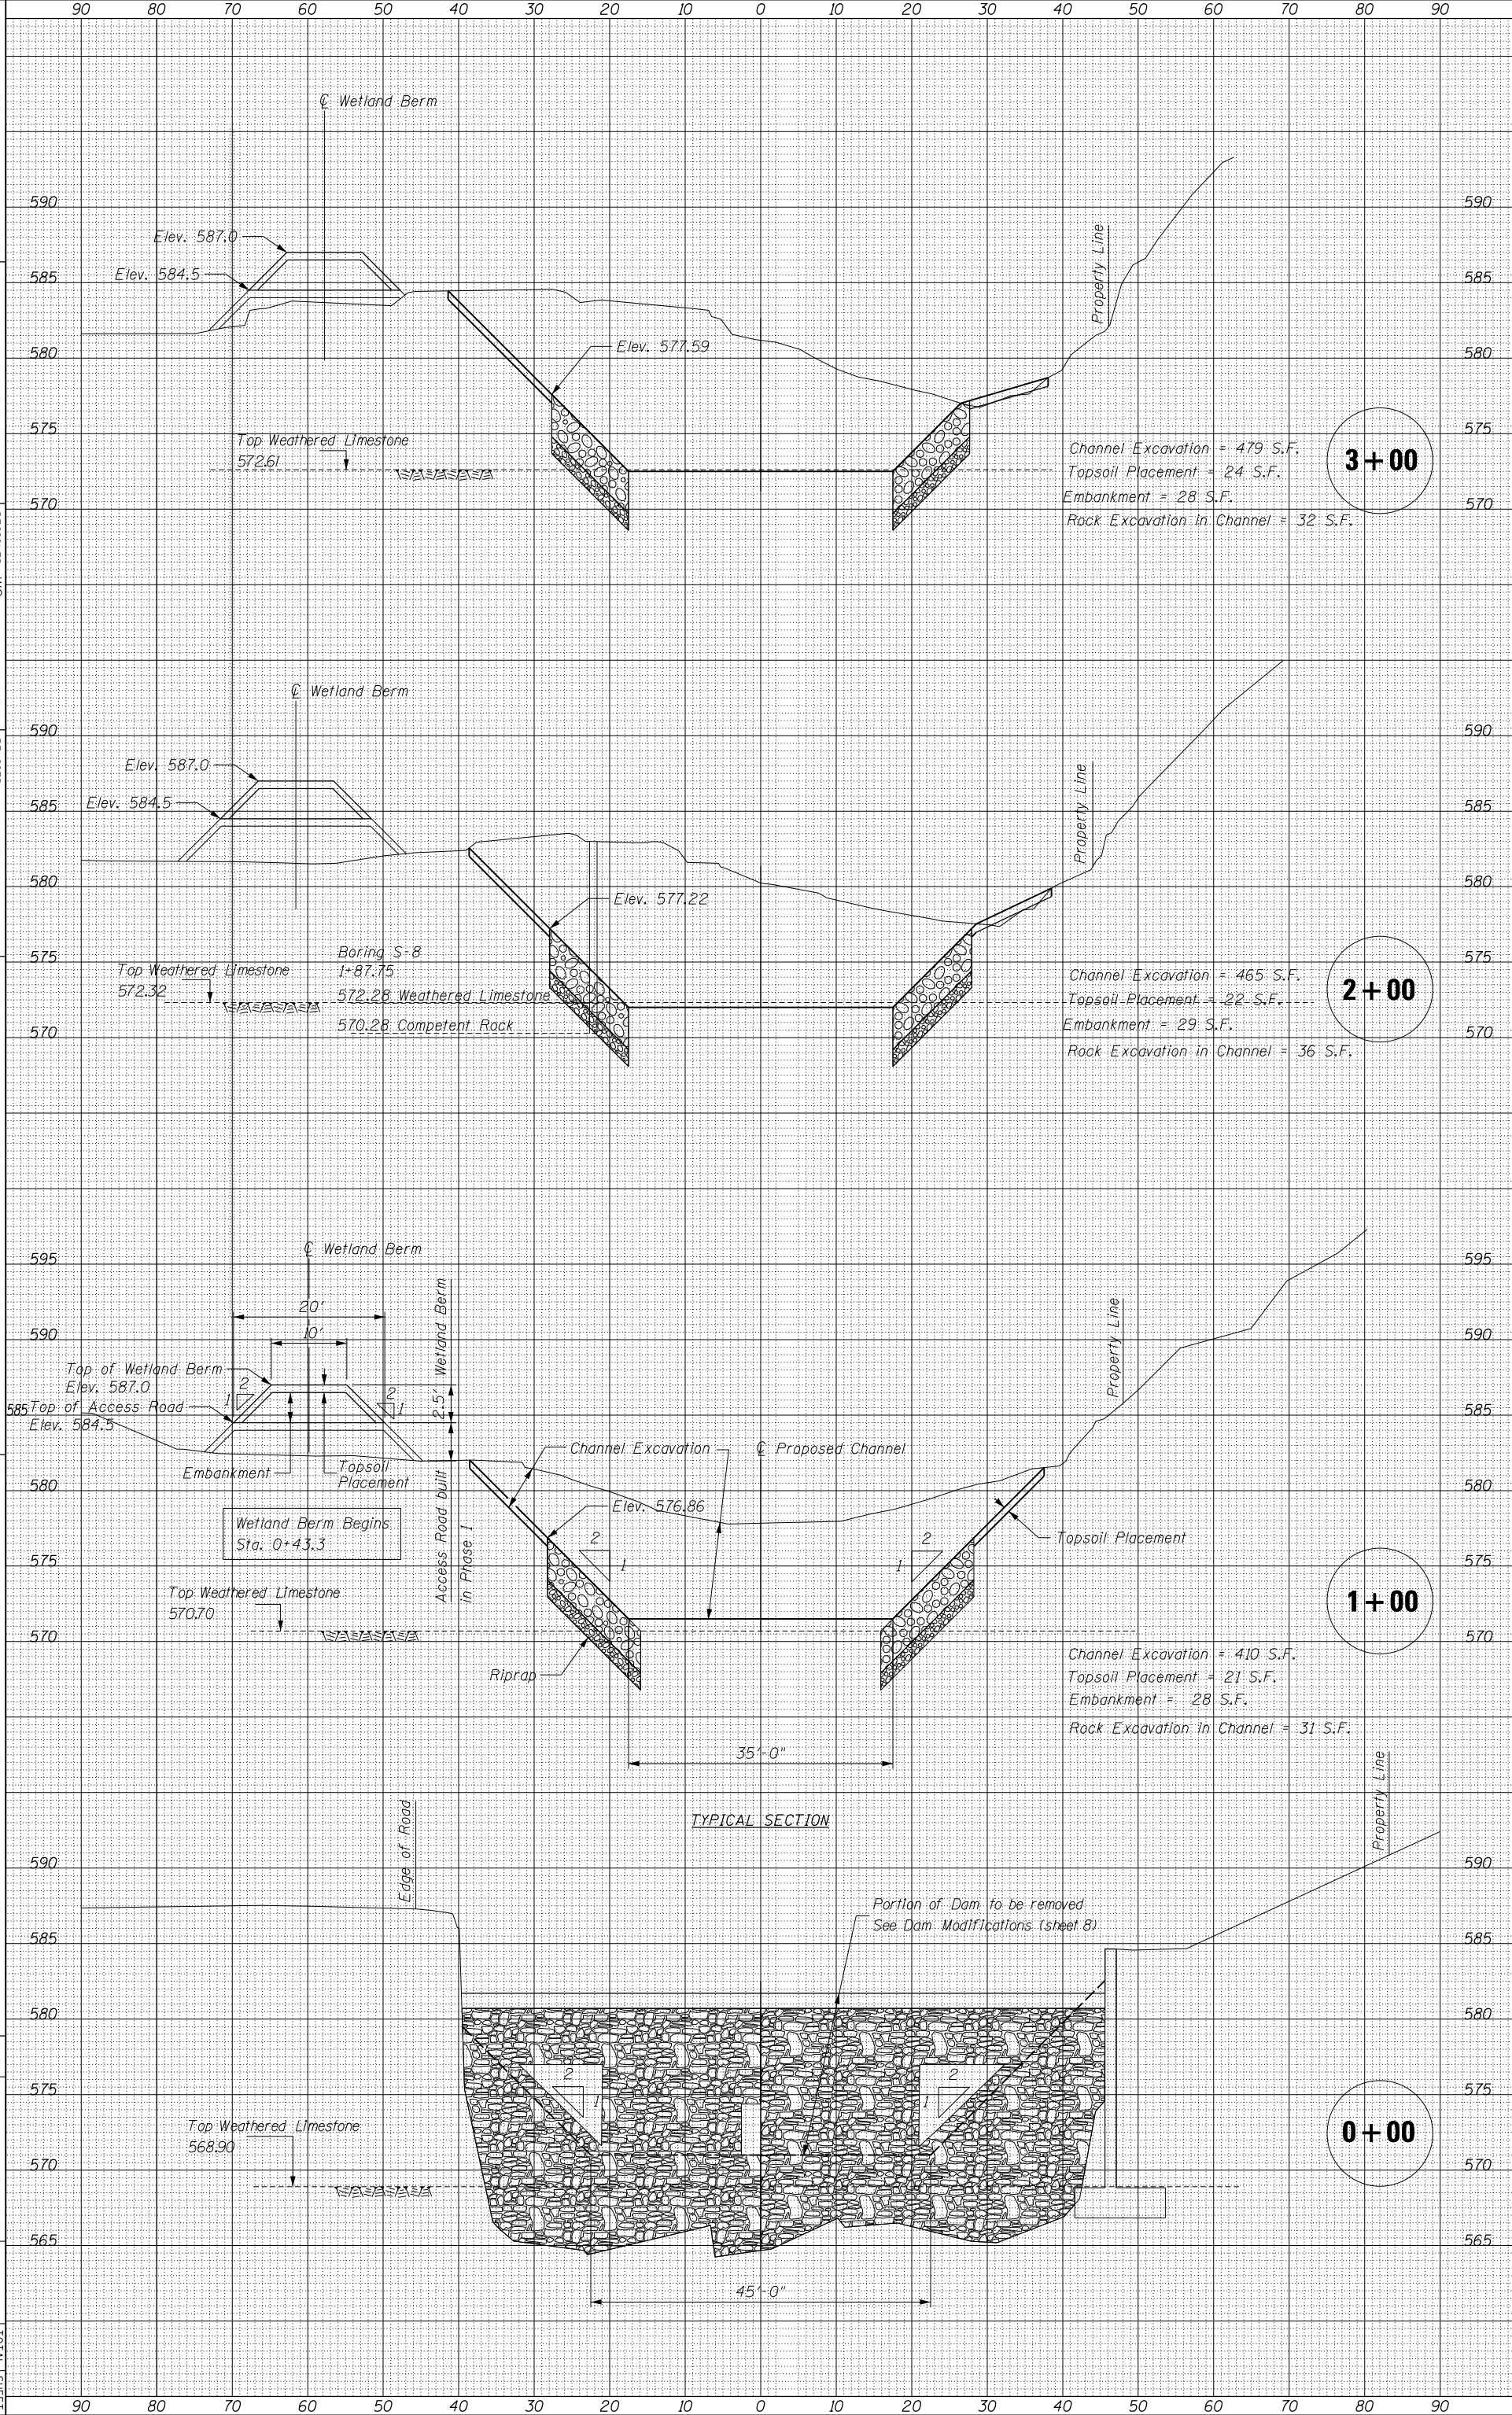

**3+00**

Channel Excavation = 479 S.F.  
 Topsoil Placement = 24 S.F.  
 Embankment = 28 S.F.  
 Rock Excavation in Channel = 32 S.F.

**2+00**

Channel Excavation = 465 S.F.  
 Topsoil Placement = 22 S.F.  
 Embankment = 29 S.F.  
 Rock Excavation in Channel = 36 S.F.

**1+00**

Channel Excavation = 410 S.F.  
 Topsoil Placement = 21 S.F.  
 Embankment = 28 S.F.  
 Rock Excavation in Channel = 31 S.F.

**0+00**

TYPICAL SECTION

Portion of Dam to be removed  
 See Dam Modifications (Sheet 8)