



LEGEND
 ◆ Boring Location

Note:
 Offsets are measured radially where applicable, from
 U.S. Route 30 and are measured to centerline of wall.
 Bench Mark: Refer to "Control Point Ties" sheet elsewhere in plans.

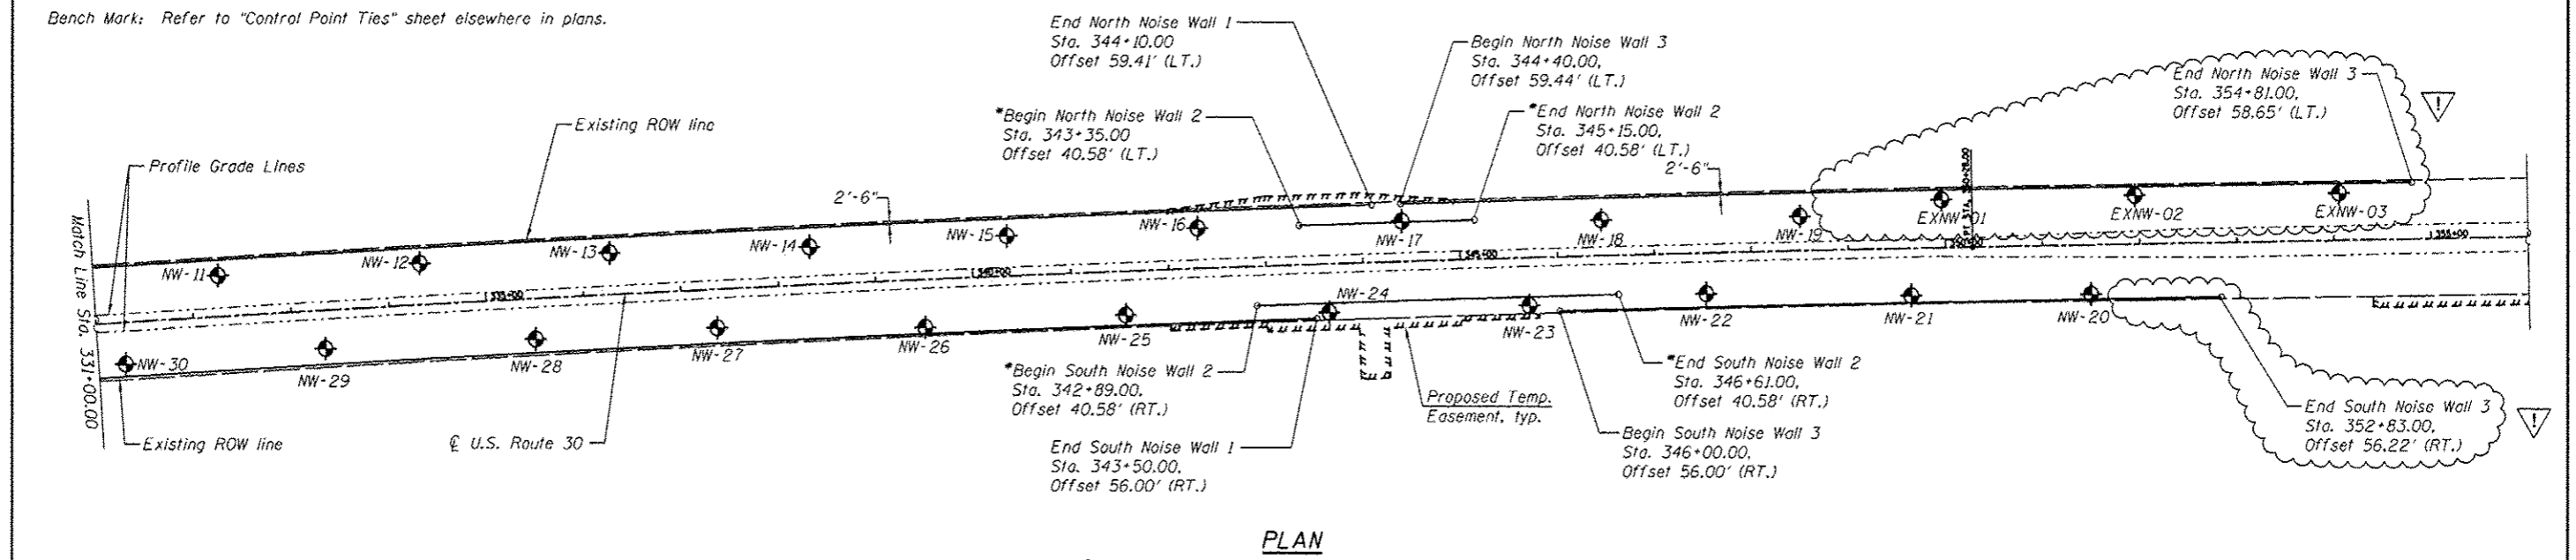

*Space posts to miss proposed culvert end sections.

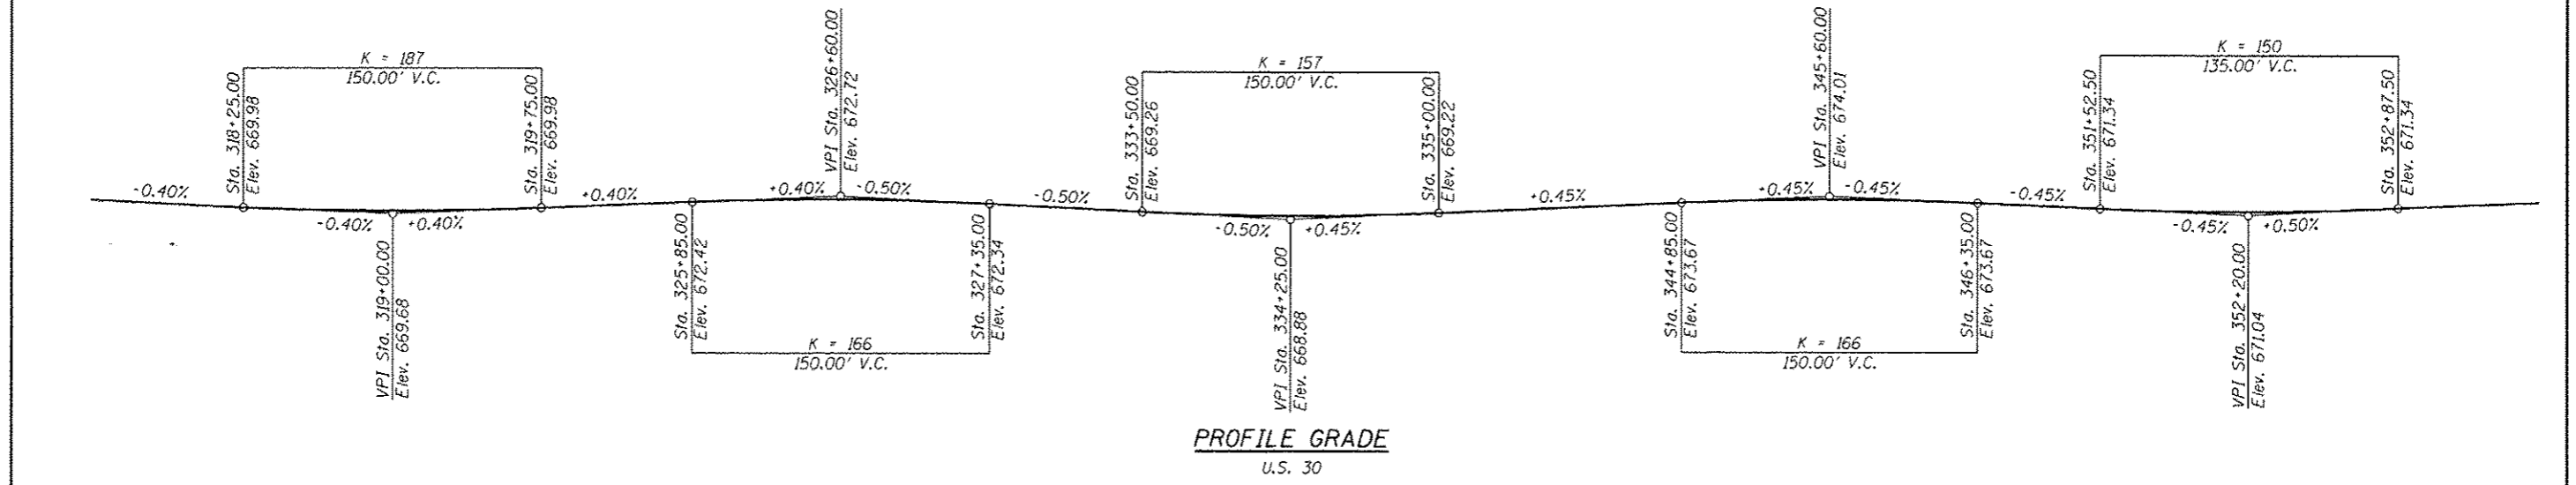

	USER NAME :	DESIGNED - ADB	REVISED - 9-6-12	STATE OF ILLINOIS DEPARTMENT OF TRANSPORTATION	GENERAL PLAN NOISE ABATEMENT WALLS	F.A.P. RTE. :	SECTION :	COUNTY :	TOTAL SHEETS :	SHEET NO. :
	FILE NAME :	CHECKED - MTH	REVISED -			349	11 WRS-3	KENDALL	527	321
	PLOT SCALE :	DRAWN - AJF	REVISED -			CONTRACT NO. 60132				
	PLOT DATE :	CHECKED - MTH	REVISED -			ILLINOIS FED. AID PROJECT				
SHEET NO. 51 OF 519 SHEETS										