


NORTH NOISE ABATEMENT WALL 2 ELEVATION
(Looking North)

North Wall 2				
Station	Offset Left	Theoretical Top of wall	Theoretical Bottom of wall	Proposed Grade Elev. At front face
343+35	40.58	688.99	671.53	672.20
344+00	40.58	689.29	671.82	672.49
345+00	40.58	689.73	672.27	672.93
345+15	40.58	689.78	672.33	673.00

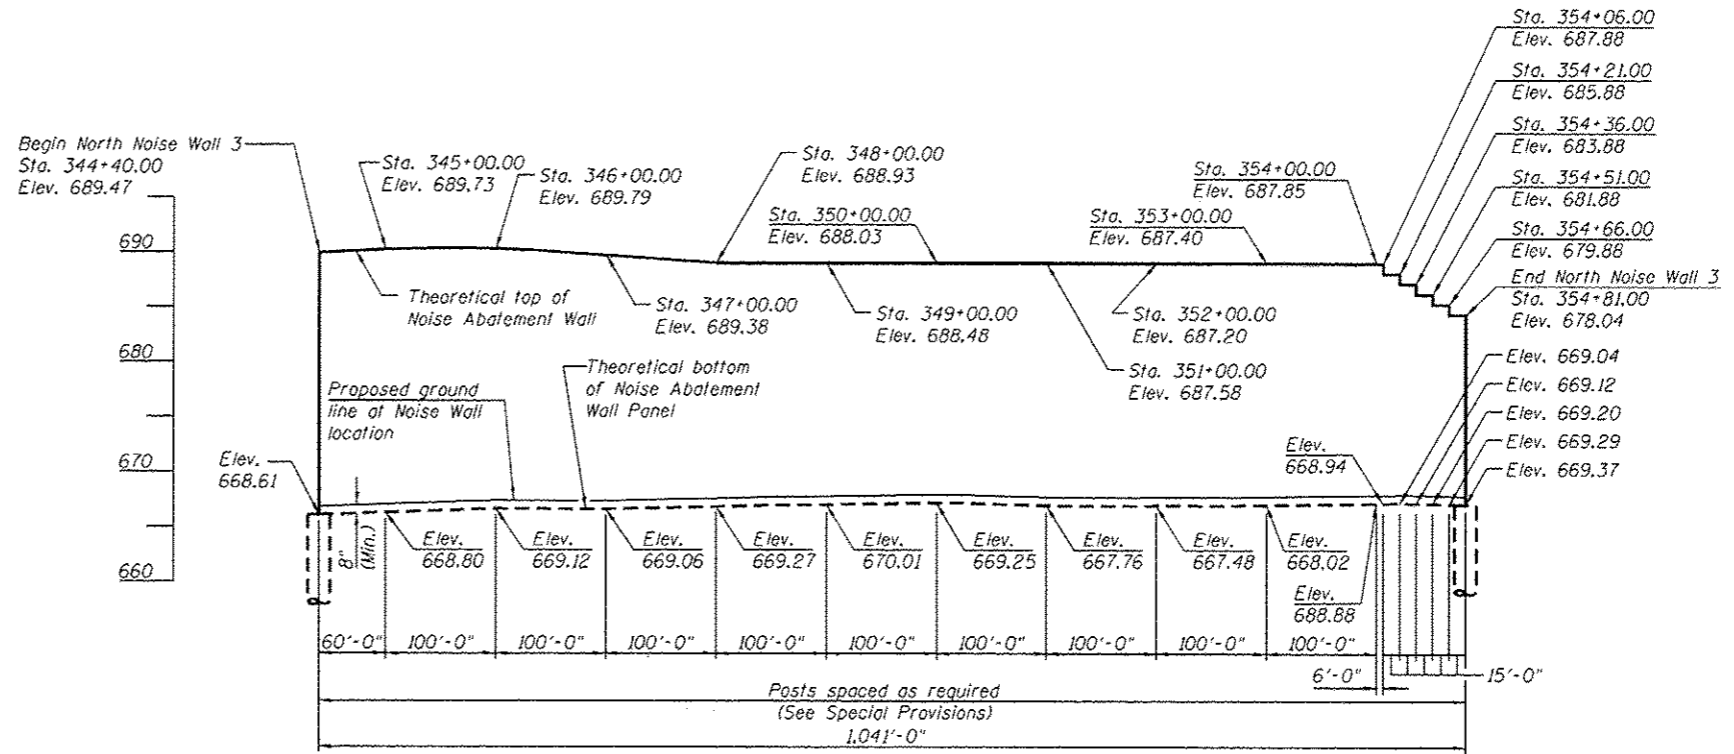

NORTH NOISE ABATEMENT WALL 3 ELEVATION
(Looking North)

North Wall 3				
Station	Offset Left	Theoretical Top of wall	Theoretical Bottom of wall	Proposed Grade Elev. At front face
344+40	59.44	689.47	668.61	669.27
345+00	59.51	689.73	668.80	669.47
346+00	59.60	689.79	669.12	669.78
347+00	59.69	689.38	669.06	669.73
348+00	59.78	688.93	669.27	669.94
349+00	59.85	688.48	670.01	670.68
350+00	59.93	688.03	669.25	669.92
351+00	59.74	687.58	667.76	668.43
352+00	59.45	687.20	667.48	668.15
353+00	59.17	687.40	668.02	668.69
354+00	58.88	687.85	668.88	669.55
354+06	58.88	687.88	668.94	669.61
354+21	58.82	685.88	669.04	669.71
354+36	58.78	683.88	669.12	669.79
354+51	58.73	681.88	669.20	669.87
354+66	58.73	679.88	669.29	669.96
354+81	58.65	678.04	669.37	670.04